


6 TABLES
32 SEATS
20x40 TENT

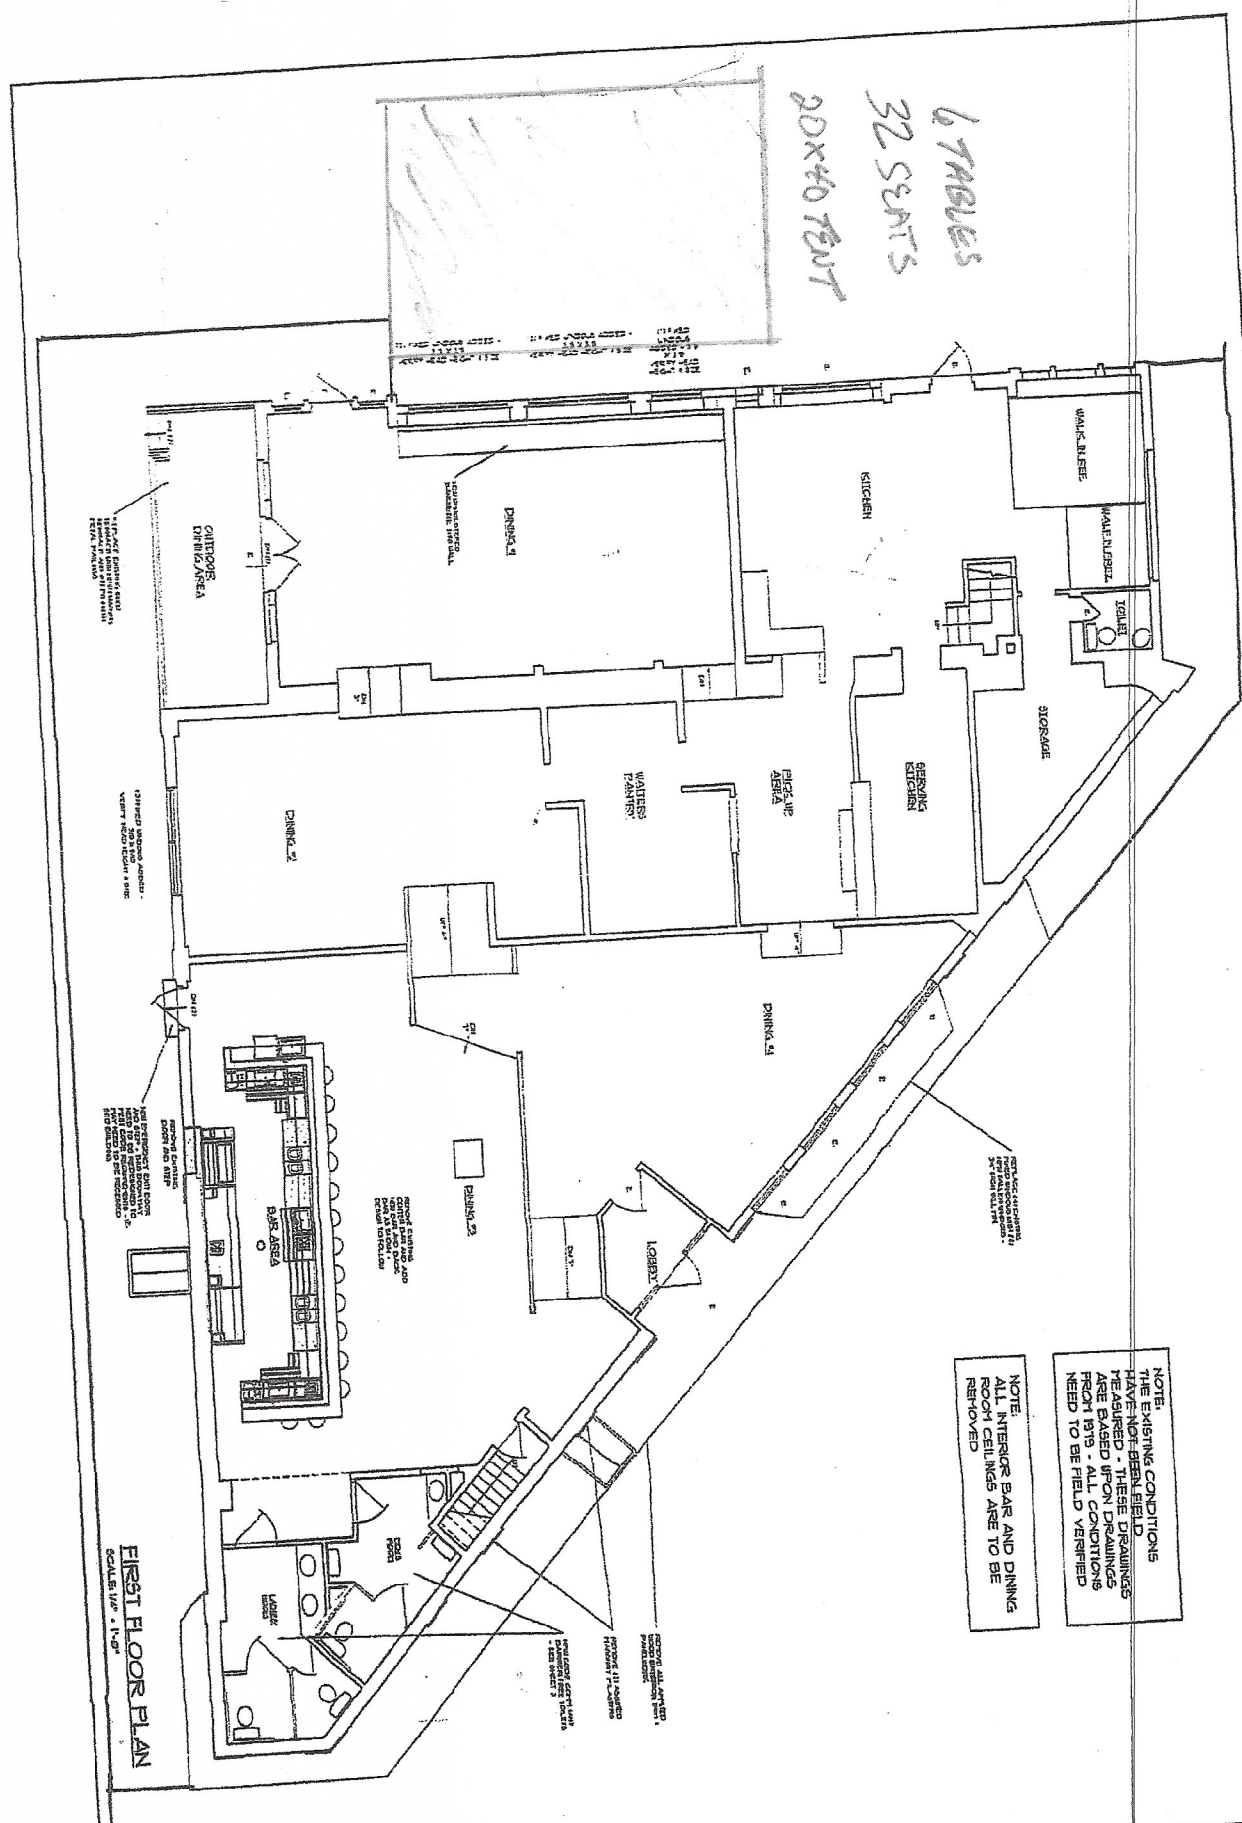

NOTE:
THE EXISTING CONDITIONS
HAVE NOT BEEN FIELD
VERIFIED. THESE DRAWINGS
WILL BE BASED UPON DRAWINGS
AND 1979 - ALL CONDITIONS
NEED TO BE FIELD VERIFIED

NOTE:
ALL INTERIOR BAR AND DINING
ROOM CEILING ARE TO BE
REMOVED

FIRST FLOOR PLAN
SCALE 1/8" = 1'-0"

BOLC ARCHITECTURE
311 S. Washington Ave.
Princeton, NJ 08540
Tel: 609/781-1111

ALTERATIONS TO
GROWTH ENTERPRISES
5 WEST SOUTH AVENUE
CRANFORD, NJ

PROPOSED
FIRST FLOOR PLAN

DATE	11/11/99
BY	WJ
CHECKED BY	WJ
SCALE	1/8" = 1'-0"
PROJECT	ALTERATIONS TO GROWTH ENTERPRISES
LOCATION	5 WEST SOUTH AVENUE, CRANFORD, NJ
OWNER	GROWTH ENTERPRISES
ARCHITECT	BOLC ARCHITECTURE