

CORNERSTONE
ARCHITECTURAL GROUP, LLC

202 HAMILTON BOULEVARD
SOUTH PLAINFIELD, NEW JERSEY 07080
PHONE 908.753.7004 FAX 908.753.0202

ROBERT F. BARRANGER, AIA A110789
ROBERT M. LONGO, AIA A110837
MICHAEL G. SORIANO, AIA A108897

CERTIFICATE OF AUTHORIZATION
NO. AC 222 EXP. DATE: JAN. 2008

MICHAEL G. SORIANO, AIA 19 JUNE 2019

NO.	DATE	REMARKS
1	3/10/20	UPDATES PER PB REVIEW

REVISIONS

THESE DOCUMENTS HAVE BEEN PREPARED SPECIFICALLY FOR THIS PROJECT. THEY ARE NOT SUITABLE FOR USE ON OTHER PROJECTS OR IN OTHER LOCATIONS WITHOUT THE EXPRESSED APPROVAL AND PARTICIPATION OF CORNERSTONE ARCHITECTURAL GROUP. REPRODUCTION IS PROHIBITED. © COPYRIGHT 2020

CONSULTANT:

PROJECT:
NEW RETAIL BUILDING FOR:
TANNA RETAIL
115 NORTH UNION AVE,
CRANFORD, NEW JERSEY, 07016


DATE: 31 MAY 2019 DESIGNED BY: MGS
DRAWN BY: RMQ REVIEWED BY: MGS

DRAWING TITLE:
PROPOSED FRONT ELEVATION

DRAWING FUNCTION
ISSUED FOR TOWNSHIP BOARD SUBMISSION 10 MARCH 2020

THIS DRAWING IS INCOMPLETE UNLESS USED WITH ALL OTHER CONTRACT DOCUMENTS.

PROJECT NUMBER 192484 DRAWING NUMBER A200

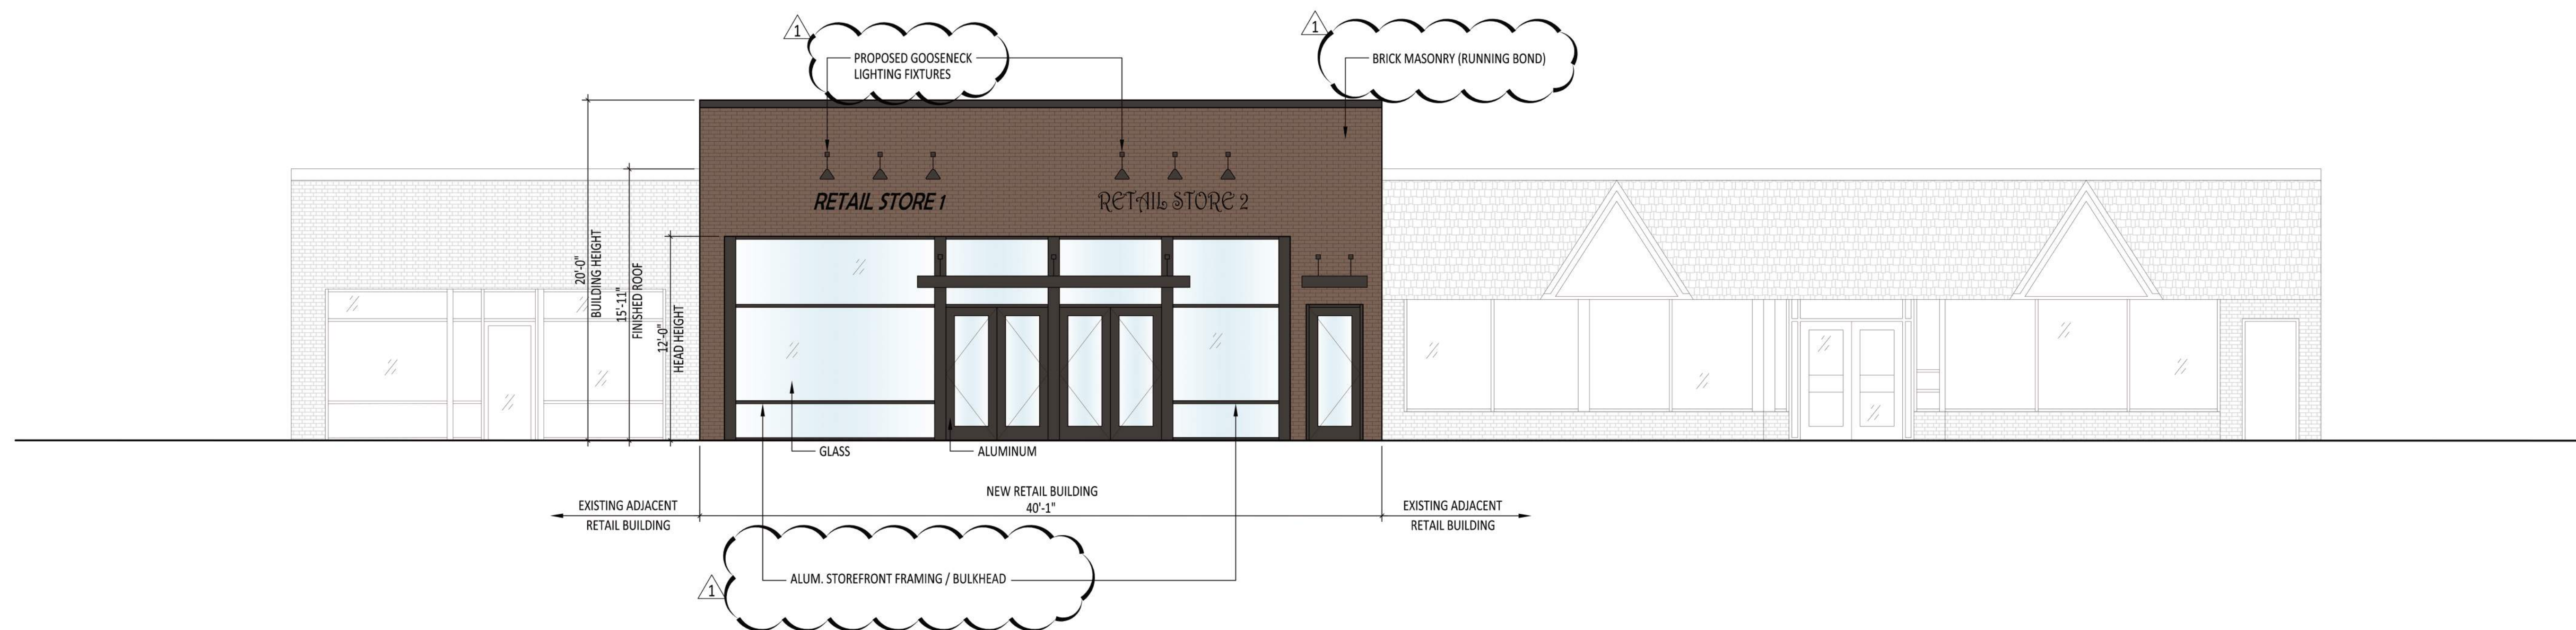

A PROPOSED FRONT ELEVATION
3/16"= 1'-0"