


# 24 TUXEDO PLACE

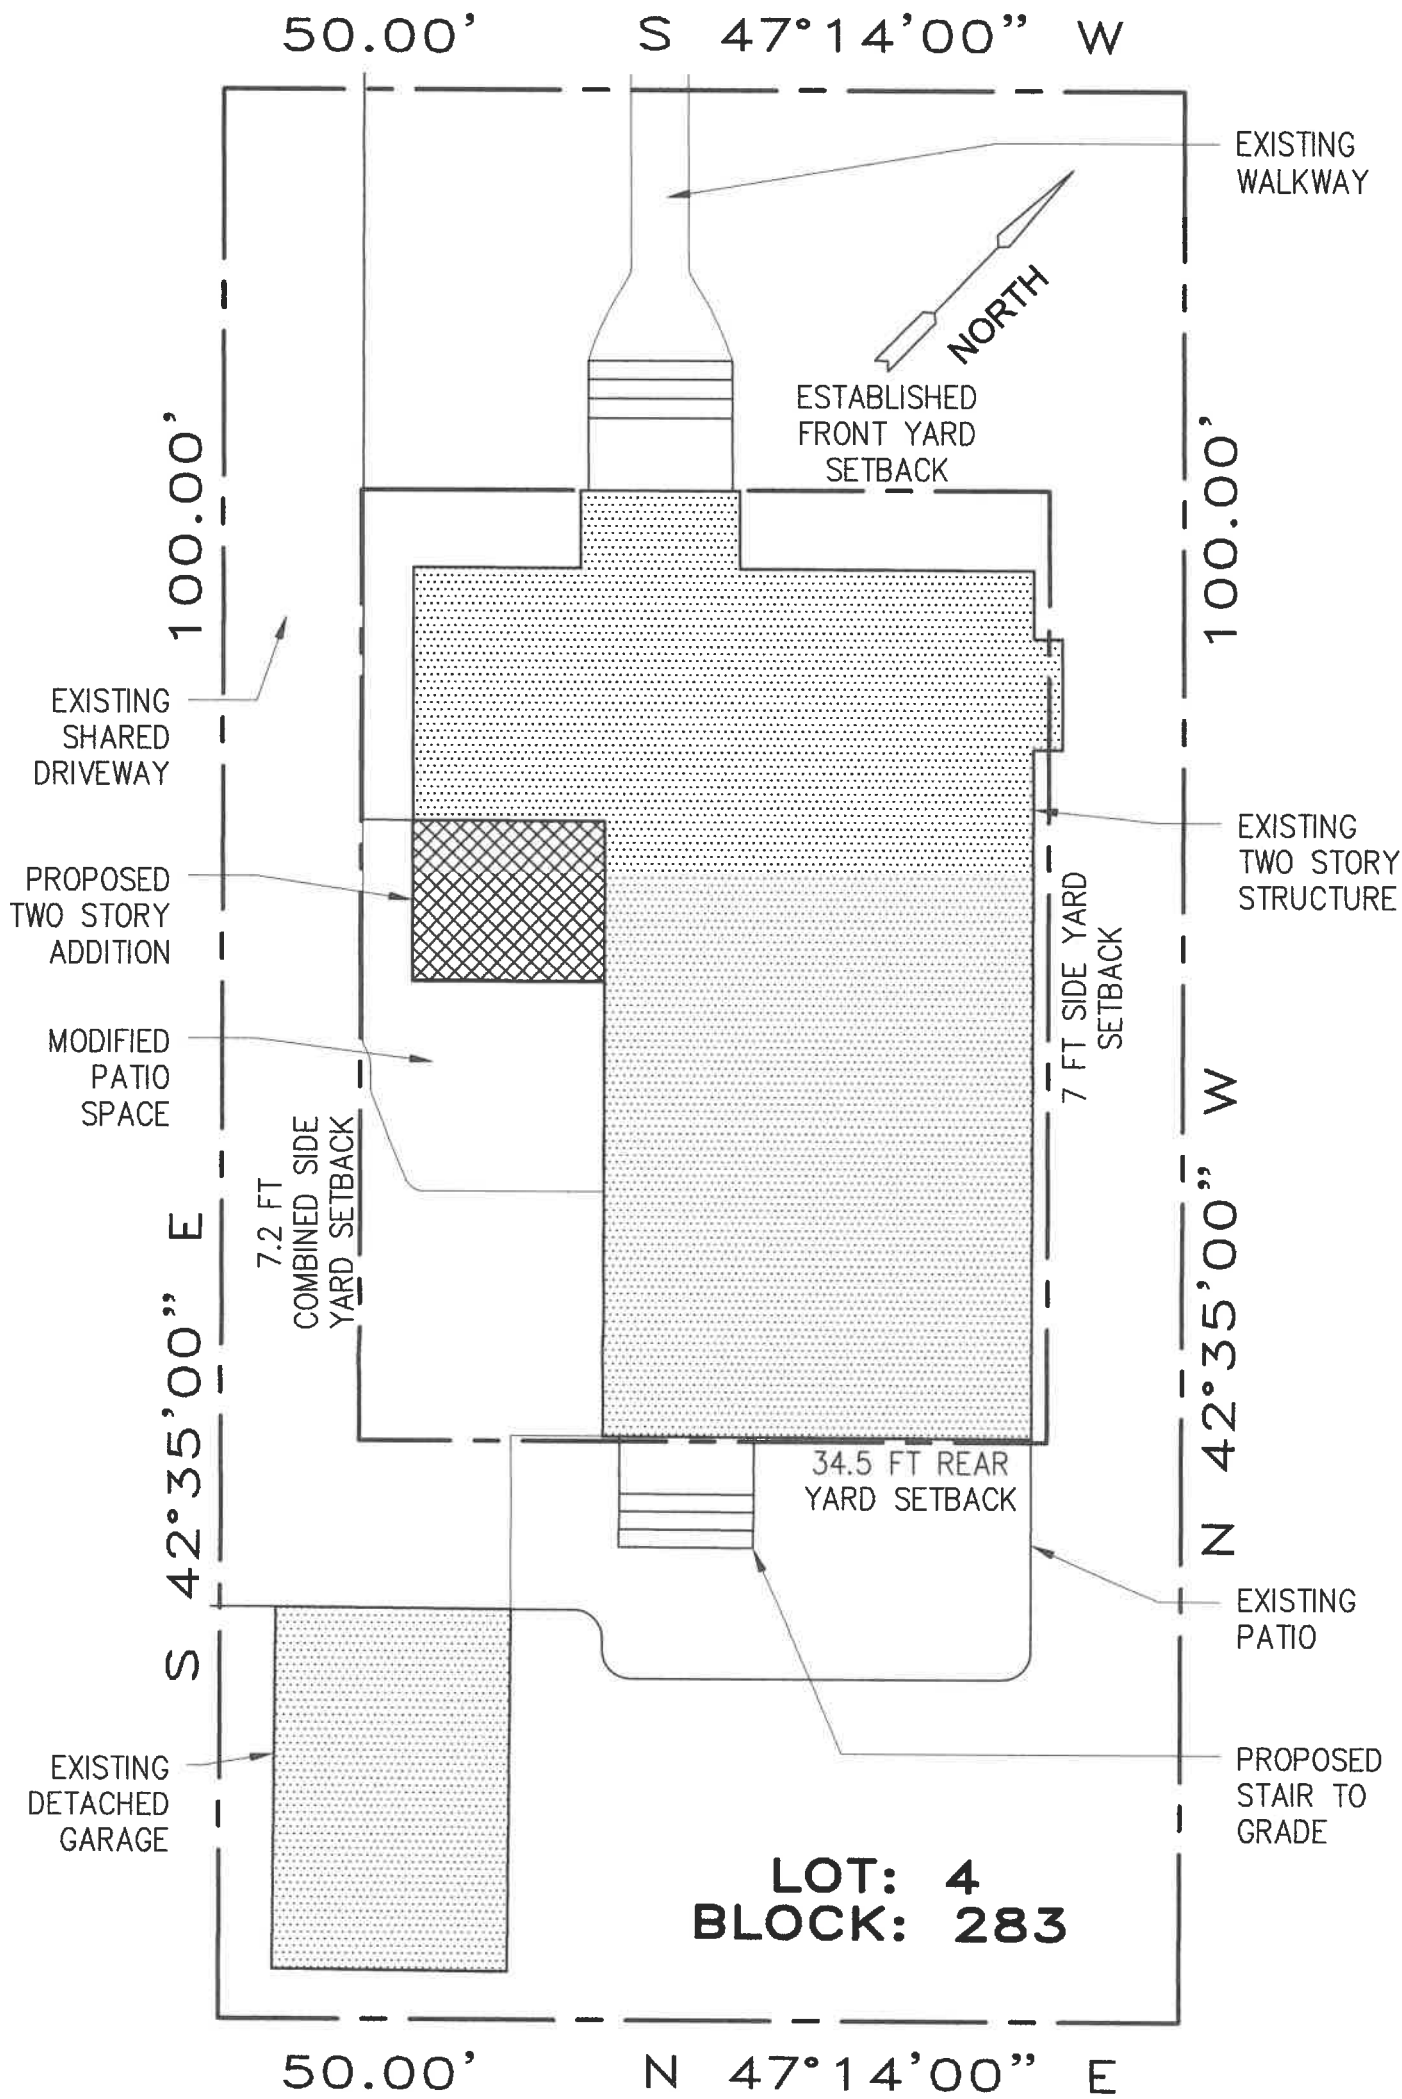

INFORMATION OBTAINED FROM SURVEY BY:  
**CONTROL LAYOUTS, INC**  
 271 CLEVELAND AVE HIGHLAND PARK, NJ 08904  
 (732) 846-9100  
 DATE OF SURVEY: 6-18-15 FILE #700-15

*[Handwritten signature]*

1  
-  
**PROPOSED SITE PLAN**  
SCALE 1"=10'

**k.abrams|architect**  
 917.363.5576  
 kabramsarchitect.com

**RYAN RESIDENCE**  
 BLOCK: 283 LOT: 4  
 24 TUXEDO PLACE  
 CRANFORD, NJ 4.10.23

DRAWING #:  
**A-1.1**