


HERNING AVENUE

(50' WIDE RIGHT-OF-WAY)

N09°55'00"W 35.00'

MANHOLE
ELEV: 70.0'

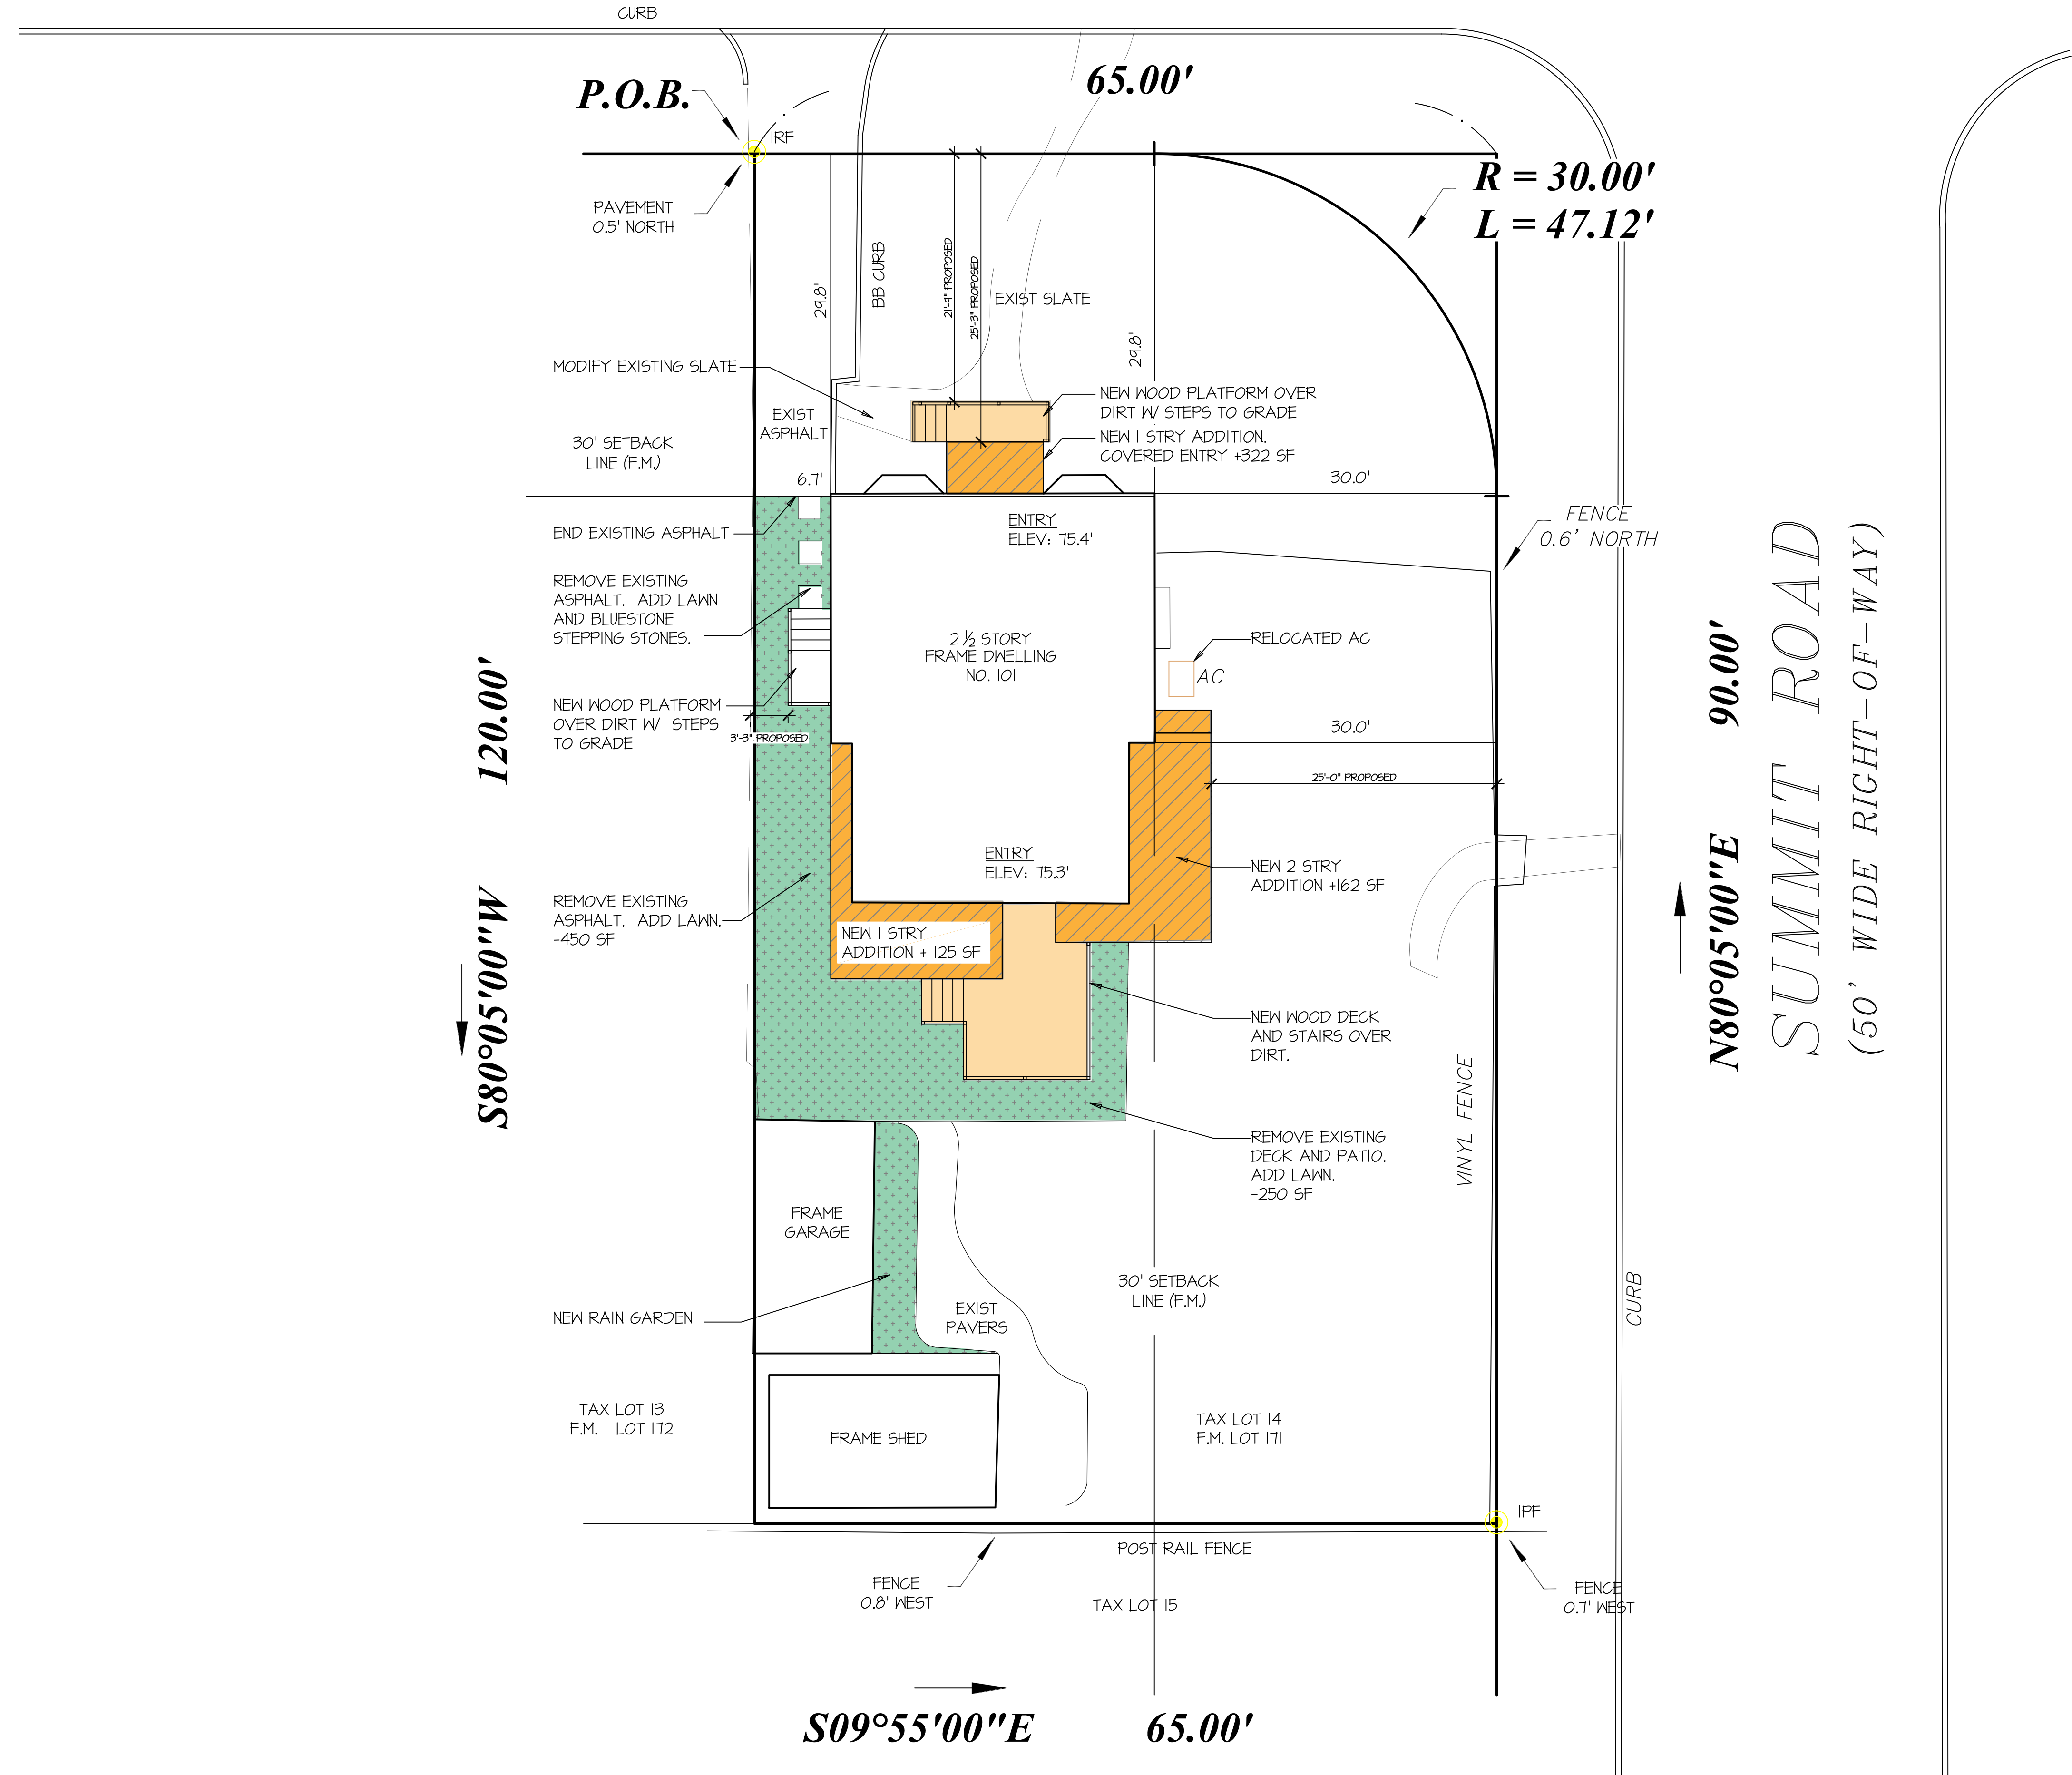

101 Herning Ave
Cranford, NJ 07016
Block 208, Lot 14

Title
Site Plan

Date 10/19/2023
Scale 1/8" = 1"

REVISIONS

No.	Date	Description

Dwg. No.

A1