



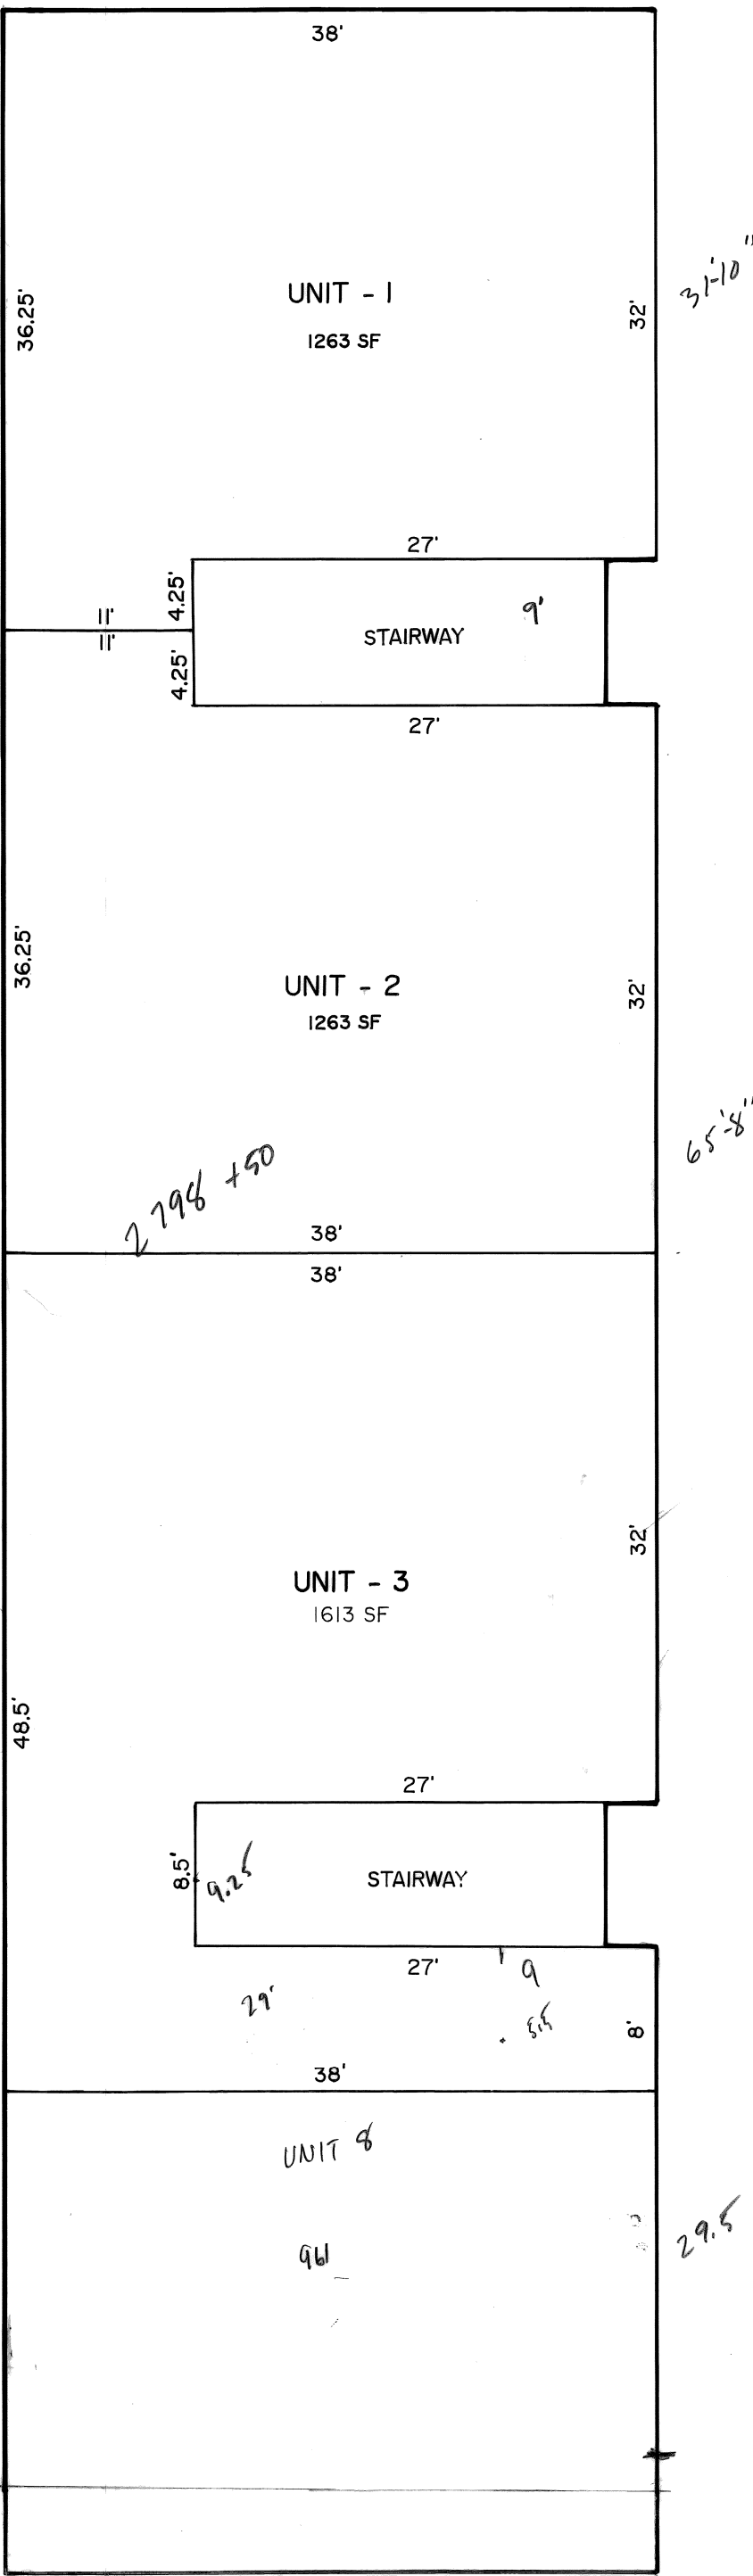

FIRST FLOOR PLAN

CRANFORD EXECUTIVE PLAZA
BLOCK 317 LOT 10.01

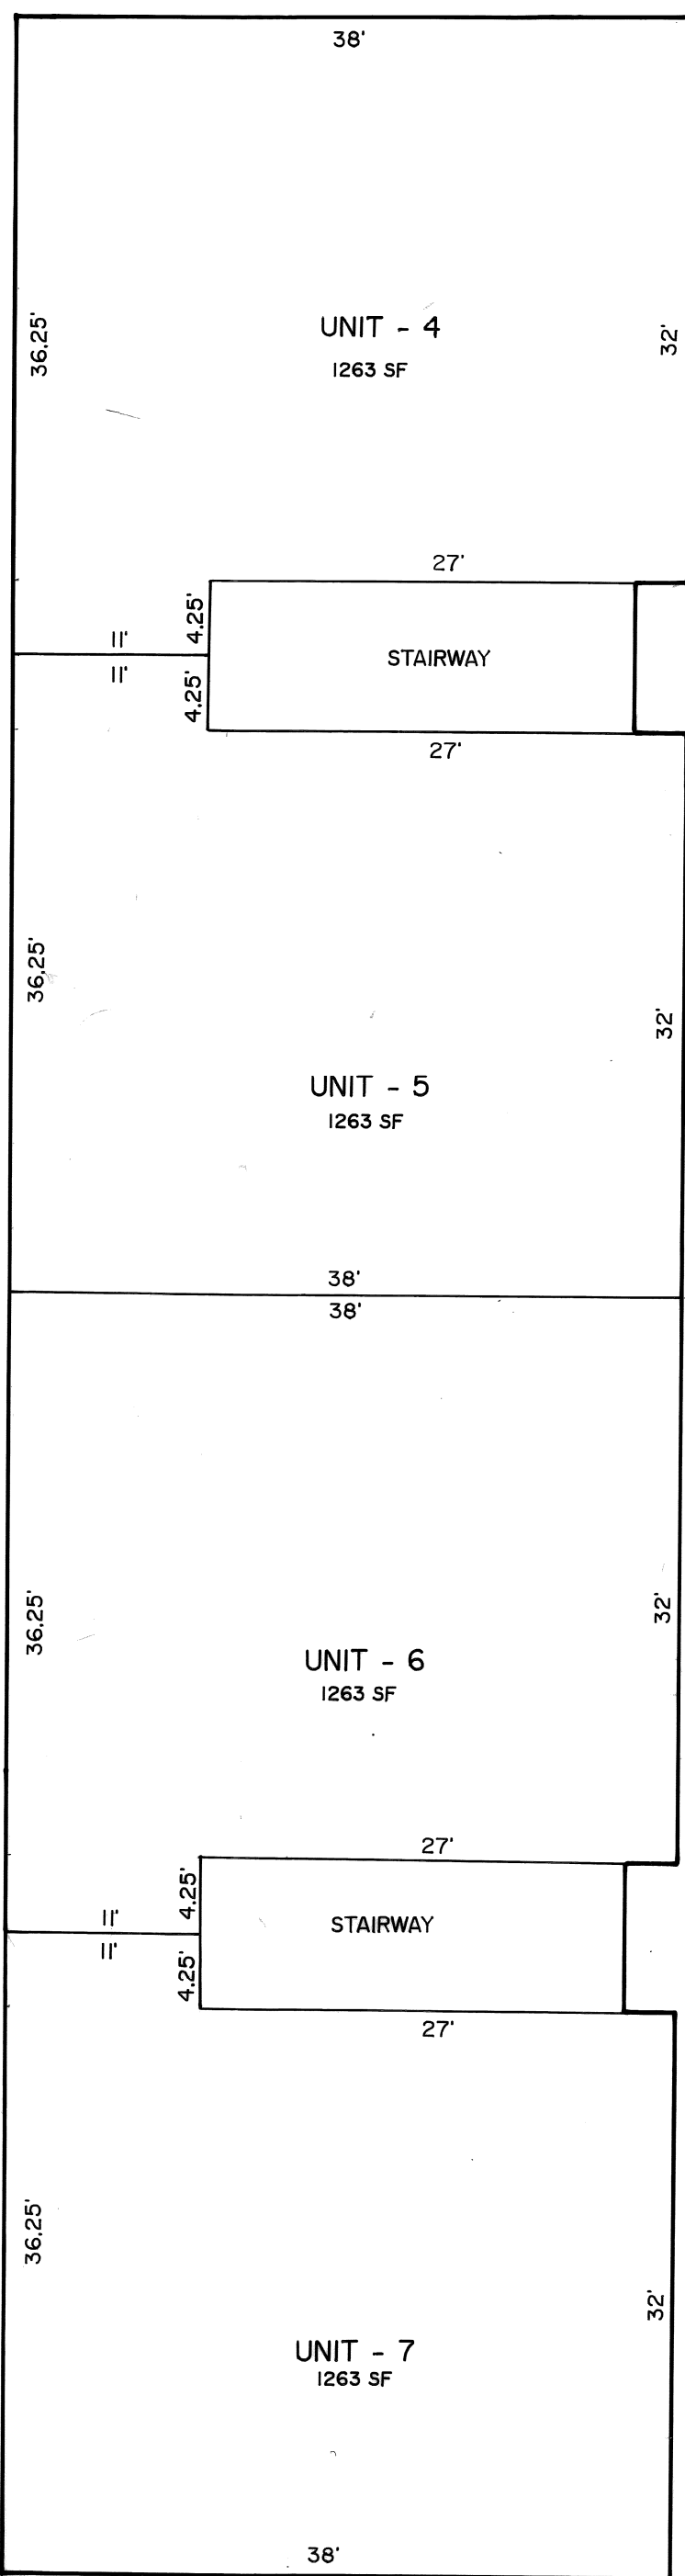

SECOND FLOOR PLAN

REVISIONS		9
1		8
2		7
3		6
4		5

TAX MAP
TOWNSHIP OF CRANFORD
UNION COUNTY, NEW JERSEY
SCALE 1"=10' JUNE 1991

KAREN J. KRAMKOWSKI
TOWNSHIP ENGINEER