
	UTILITIES/AUTHORITIES		
ELIZA 520 C PHOI	<u>SERVICE</u> ABETHTOWN GAS COMPANY GREEN LANE, UNION, NJ 7083 NE: (908) 662-8321		
CABI COM 800 R	ITACT: GREGORY J. BALINT <u>LE SERVICE</u> ICAST CABLEVISION OF NJ RAHWAY AVENUE, UNION, NJ 07083		
	NE: (908) 851-2258 ITACT: GEORGE PALYCA		
PUBL 472 V PHOI	TRIC SERVICE IC SERVICE ELECTRIC AND GAS COMPAI VESTON CANAL ROAD, SOMERSET, NJ 0 NE: (732) 764-3067 ITACT: JOHN GRABENSTEIN		
NEW 1341 PHOI	<u>ER SERVICE</u> JERSEY AMERICAN WATER COMPANY NORTH AVENUE, PLAINFIELD, NJ 07061 NE: (908) 791-3456 ITACT: MICHAEL F. BANGE		
VERIZ 290 V PHON	PHONE SERVICE ZON COMMUNICATIONS V. MT PLEASANT AVENUE, LIVINGSTON, NE: (973) 422-5156 TACT: DARREN CRAY	NJ 07039	
SEWI TWP ROU PHO	<u>ER SERVICES</u> OF CRANFORD SEWER DEPARTMENT ND HOUSE, 364 NORTH AVENUE NE: (908) 709-7217 ITACT: ERIK HASTRUP		
1050	<u>WAY VALLEY SEWERAGE AUTHORITY</u> EAST HAZELWOOD AVENUE, RAHWAY, NE: (732) 388-0868	NJ 07065	
	ITACT: JOHN BUONOCORE		
	ITACT: JOHN BUONOCORE INDEX OF SHEETS		
		LATEST REVISION	
CON	INDEX OF SHEETS		
CON	INDEX OF SHEETS DESCRIPTION		
CON SHT. No.	INDEX OF SHEETS DESCRIPTION COVER		
HT. No.	INDEX OF SHEETS DESCRIPTION COVER GENERAL NOTES AND QUANTITIES		
CON HT. No. 1 2 3	INDEX OF SHEETS DESCRIPTION COVER GENERAL NOTES AND QUANTITIES EXISTING CONDITIONS PLAN (MANSION TERRACE)		
CON HT. No. 1 2 3 4	INDEX OF SHEETS DESCRIPTION COVER GENERAL NOTES AND QUANTITIES EXISTING CONDITIONS PLAN (MANSION TERRACE) EXISTING CONDITIONS PLAN (BROAD STREET)		
CON HT. No. 1 2 3 4 5	INDEX OF SHEETS DESCRIPTION COVER GENERAL NOTES AND QUANTITIES EXISTING CONDITIONS PLAN (MANSION TERRACE) EXISTING CONDITIONS PLAN (BROAD STREET) EXISTING CONDITIONS PLAN (STRATFORD TERRACE)		
CON HT. No. 1 2 3 4 5 6	INDEX OF SHEETS DESCRIPTION COVER GENERAL NOTES AND QUANTITIES EXISTING CONDITIONS PLAN (MANSION TERRACE) EXISTING CONDITIONS PLAN (BROAD STREET) EXISTING CONDITIONS PLAN (STRATFORD TERRACE) EXISTING CONDITIONS PLAN (LAWN TERRACE)		
CON HT. No. 1 2 3 4 5 6 7	INDEX OF SHEETS DESCRIPTION COVER GENERAL NOTES AND QUANTITIES EXISTING CONDITIONS PLAN (MANSION TERRACE) EXISTING CONDITIONS PLAN (BROAD STREET) EXISTING CONDITIONS PLAN (BROAD STREET) EXISTING CONDITIONS PLAN (STRATFORD TERRACE) EXISTING CONDITIONS PLAN (LAWN TERRACE)		
CON HT. No. 1 2 3 4 5 6 7 8	INDEX OF SHEETS DESCRIPTION COVER GENERAL NOTES AND QUANTITIES EXISTING CONDITIONS PLAN (MANSION TERRACE) EXISTING CONDITIONS PLAN (BROAD STREET) EXISTING CONDITIONS PLAN (BROAD STREET) EXISTING CONDITIONS PLAN (STRATFORD TERRACE) EXISTING CONDITIONS PLAN (LAWN TERRACE) DIMENSION PLAN (MANSION TERRACE) DIMENSION PLAN (MANSION TERRACE)		
CON 5HT. No. 1 2 3 4 5 6 7 8 9 10 11-12 13 14-16	INDEX OF SHEETS DESCRIPTION COVER GENERAL NOTES AND QUANTITIES EXISTING CONDITIONS PLAN (MANSION TERRACE) EXISTING CONDITIONS PLAN (BROAD STREET) EXISTING CONDITIONS PLAN (BROAD STREET) EXISTING CONDITIONS PLAN (LAWN TERRACE) DIMENSION PLAN (MANSION TERRACE) DIMENSION PLAN (BROAD STREET) DIMENSION PLAN (LAWN TERRACE) DIMENSION PLAN (ALTERNATE A - BLUFF STREET) GRADING & DRAINAGE PLAN (MANSION TERRACE)		
CON 5HT. No. 1 2 3 4 5 6 7 8 9 10 11-12 13 14-16 17-19	INDEX OF SHEETS DESCRIPTION COVER GENERAL NOTES AND QUANTITIES EXISTING CONDITIONS PLAN (MANSION TERRACE) EXISTING CONDITIONS PLAN (MANSION TERRACE) EXISTING CONDITIONS PLAN (BROAD STREET) EXISTING CONDITIONS PLAN (STRATFORD TERRACE) EXISTING CONDITIONS PLAN (LAWN TERRACE) DIMENSION PLAN (MANSION TERRACE) DIMENSION PLAN (BROAD STREET) DIMENSION PLAN (LAWN TERRACE) DIMENSION PLAN (LAWN TERRACE) DIMENSION PLAN (LAWN TERRACE) DIMENSION PLAN (LAWN TERRACE) DIMENSION PLAN (ALTERNATE A - BLUFF STREET) GRADING & DRAINAGE PLAN (MANSION TERRACE) GRADING & DRAINAGE PLAN (BROAD STREET)		
CON 5HT. No. 1 2 3 4 5 6 7 8 9 10 11-12 13 14-16 17-19 20-22	INDEX OF SHEETS DESCRIPTION COVER GENERAL NOTES AND QUANTITIES EXISTING CONDITIONS PLAN (MANSION TERRACE) EXISTING CONDITIONS PLAN (MANSION TERRACE) EXISTING CONDITIONS PLAN (BROAD STREET) EXISTING CONDITIONS PLAN (STRATFORD TERRACE) EXISTING CONDITIONS PLAN (LAWN TERRACE) DIMENSION PLAN (MANSION TERRACE) DIMENSION PLAN (BROAD STREET) DIMENSION PLAN (LAWN TERRACE) GRADING & DRAINAGE PLAN (MANSION TERRACE) GRADING & DRAINAGE PLAN (STRATFORD TERRACE)		TOWNSHIP OF CRANFORI KATHLEEN MILLER PRUNTY, MAYOR
CON HT. No. 1 2 3 4 5 6 7 8 9 10 11-12 13 14-16 17-19 20-22 23-24	INDEX OF SHEETS DESCRIPTION COVER GENERAL NOTES AND QUANTITIES EXISTING CONDITIONS PLAN (MANSION TERRACE) EXISTING CONDITIONS PLAN (MANSION TERRACE) EXISTING CONDITIONS PLAN (BROAD STREET) EXISTING CONDITIONS PLAN (STRATFORD TERRACE) EXISTING CONDITIONS PLAN (LAWN TERRACE) DIMENSION PLAN (MANSION TERRACE) DIMENSION PLAN (BROAD STREET) DIMENSION PLAN (BROAD STREET) DIMENSION PLAN (LAWN TERRACE) DIMENSION PLAN (LAWN TERRACE) DIMENSION PLAN (ALTERNATE A - BLUFF STREET) GRADING & DRAINAGE PLAN (MANSION TERRACE) GRADING & DRAINAGE PLAN (STRATFORD TERRACE) GRADING & DRAINAGE PLAN (LAWN TERRACE) GRADING & DRAINAGE PLAN (LAWN TERRACE)		TOWNSHIP OF CRANFORI KATHLEEN MILLER PRUNTY, MAYOR
CON HT. No. 1 2 3 4 5 6 7 8 9 10 11-12 13 14-16 17-19 20-22 23-24 25	INDEX OF SHEETS DESCRIPTION COVER GENERAL NOTES AND QUANTITIES EXISTING CONDITIONS PLAN (MANSION TERRACE) EXISTING CONDITIONS PLAN (MANSION TERRACE) EXISTING CONDITIONS PLAN (BROAD STREET) EXISTING CONDITIONS PLAN (BROAD STREET) EXISTING CONDITIONS PLAN (LAWN TERRACE) DIMENSION PLAN (MANSION TERRACE) DIMENSION PLAN (BROAD STREET) DIMENSION PLAN (STRATFORD TERRACE) DIMENSION PLAN (ELM STREET) DIMENSION PLAN (ALTERNATE A - BLUFF STREET) GRADING & DRAINAGE PLAN (BROAD STREET) GRADING & DRAINAGE PLAN (STRATFORD TERRACE) STORM PROFILES (MANSION TERRACE)		TOWNSHIP OF CRANFORI KATHLEEN MILLER PRUNTY, MAYOR
CON HT. No. 1 2 3 4 5 6 7 8 9 10 11-12 13 14-16 17-19 20-22 23-24 25 26	INDEX OF SHEETS DESCRIPTION COVER GENERAL NOTES AND QUANTITIES EXISTING CONDITIONS PLAN (MANSION TERRACE) EXISTING CONDITIONS PLAN (MANSION TERRACE) EXISTING CONDITIONS PLAN (BROAD STREET) EXISTING CONDITIONS PLAN (BROAD STREET) EXISTING CONDITIONS PLAN (STRATFORD TERRACE) EXISTING CONDITIONS PLAN (LAWN TERRACE) DIMENSION PLAN (MANSION TERRACE) DIMENSION PLAN (BROAD STREET) DIMENSION PLAN (BROAD STREET) DIMENSION PLAN (LAWN TERRACE) DIMENSION PLAN (LAWN TERRACE) DIMENSION PLAN (ALTERNATE A - BLUFF STREET) GRADING & DRAINAGE PLAN (MANSION TERRACE) GRADING & DRAINAGE PLAN (BROAD STREET) GRADING & DRAINAGE PLAN (BROAD STREET) STORM PROFILES (MANSION TERRACE)		TOWNSHIP OF CRANFORE KATHLEEN MILLER PRUNTY, MAYOR BRIAN ANDREWS, DEPUTY MAYOR/COMMI THOMAS H. HANNEN, JR., COMMISSIONER JASON GAREIS, COMMISSIONER
CON HT. No. 1 2 3 4 5 6 7 8 9 10 11-12 13 14-16 17-19 20-22 23-24 25 26 27	INDEX OF SHEETS DESCRIPTION COVER GENERAL NOTES AND QUANTITIES EXISTING CONDITIONS PLAN (MANSION TERRACE) EXISTING CONDITIONS PLAN (BROAD STREET) EXISTING CONDITIONS PLAN (BROAD STREET) EXISTING CONDITIONS PLAN (BROAD STREET) EXISTING CONDITIONS PLAN (LAWN TERRACE) DIMENSION PLAN (MANSION TERRACE) DIMENSION PLAN (MANSION TERRACE) DIMENSION PLAN (BROAD STREET) DIMENSION PLAN (STRATFORD TERRACE) DIMENSION PLAN (LAWN TERRACE) DIMENSION PLAN (ALTERNATE A - BLUFF STREET) GRADING & DRAINAGE PLAN (BROAD STREET) GRADING & DRAINAGE PLAN (STRATFORD TERRACE) STORM PROFILES (BROAD STREET) STORM PROFILES (BROAD STREET)		TOWNSHIP OF CRANFORE KATHLEEN MILLER PRUNTY, MAYOR BRIAN ANDREWS, DEPUTY MAYOR/COMMI THOMAS H. HANNEN, JR., COMMISSIONER
CON HT. No. I 2 3 4 5 6 7 8 9 10 11-12 13 14-16 17-19 20-22 23-24 25 26 27 28	INDEX OF SHEETS IESCRIPTION COVER GENERAL NOTES AND QUANTITIES EXISTING CONDITIONS PLAN (MANSION TERRACE) EXISTING CONDITIONS PLAN (BROAD STREET) EXISTING CONDITIONS PLAN (BROAD STREET) EXISTING CONDITIONS PLAN (LAWN TERRACE) DIMENSION PLAN (MANSION TERRACE) DIMENSION PLAN (BROAD STREET) DIMENSION PLAN (BROAD STREET) DIMENSION PLAN (STRATFORD TERRACE) DIMENSION PLAN (LAWN TERRACE) DIMENSION PLAN (LAWN TERRACE) DIMENSION PLAN (LAWN TERRACE) DIMENSION PLAN (LAWN TERRACE) GRADING & DRAINAGE PLAN (MANSION TERRACE) GRADING & DRAINAGE PLAN (STRATFORD TERRACE) GRADING & DRAINAGE PLAN (STRATFORD TERRACE) STORM PROFILES (MANSION TERRACE) STORM PROFILES (BROAD STREET) STORM PROFILES (STRATFORD TERRACE) STORM PROFILES (LAWN TERRACE)		TOWNSHIP OF CRANFORE KATHLEEN MILLER PRUNTY, MAYOR BRIAN ANDREWS, DEPUTY MAYOR/COMMI THOMAS H. HANNEN, JR., COMMISSIONER JASON GAREIS, COMMISSIONER MARY O'CONNOR, COMMISSIONER PATRICIA DONAHUE, TOWNSHIP CLERK
CON HT. No. 1 2 3 4 5 6 7 8 9 10 11-12 13 14-16 17-19 20-22 23-24 25 26 27 28 29	INDEX OF SHEETS DESCRIPTION COVER GENERAL NOTES AND QUANTITIES EXISTING CONDITIONS PLAN (MANSION TERRACE) EXISTING CONDITIONS PLAN (MANSION TERRACE) EXISTING CONDITIONS PLAN (BROAD STREET) EXISTING CONDITIONS PLAN (STRATFORD TERRACE) EXISTING CONDITIONS PLAN (LAWN TERRACE) DIMENSION PLAN (MANSION TERRACE) DIMENSION PLAN (BROAD STREET) DIMENSION PLAN (STRATFORD TERRACE) DIMENSION PLAN (STRATFORD TERRACE) DIMENSION PLAN (ELM STREET) DIMENSION PLAN (ALTERNATE A - BLUFF STREET) GRADING & DRAINAGE PLAN (MANSION TERRACE) GRADING & DRAINAGE PLAN (BROAD STREET) GRADING & DRAINAGE PLAN (STRATFORD TERRACE) STORM PROFILES (MANSION TERRACE) STORM PROFILES (BROAD STREET) STORM PROFILES (STRATFORD TERRACE) ADA CURB RAMP DETAILS		TOWNSHIP OF CRANFORE KATHLEEN MILLER PRUNTY, MAYOR BRIAN ANDREWS, DEPUTY MAYOR/COMMI THOMAS H. HANNEN, JR., COMMISSIONER JASON GAREIS, COMMISSIONER MARY O'CONNOR, COMMISSIONER
CON HT. No. I 2 3 4 5 6 7 8 9 10 11-12 13 14-16 17-19 20-22 23-24 25 26 27 23-24 25 26 27 28 29 30	INDEX OF SHEETS ICOVER COVER GENERAL NOTES AND QUANTITIES EXISTING CONDITIONS PLAN (MANSION TERRACE) EXISTING CONDITIONS PLAN (BROAD STREET) EXISTING CONDITIONS PLAN (BROAD STREET) EXISTING CONDITIONS PLAN (BROAD STREET) DIMENSION PLAN (MANSION TERRACE) DIMENSION PLAN (MANSION TERRACE) DIMENSION PLAN (BROAD STREET) DIMENSION PLAN (AUTERNATE A - BLUFF STREET) GRADING & DRAINAGE PLAN (BROAD STREET) GRADING & DRAINAGE PLAN (BROAD STREET) GRADING & DRAINAGE PLAN (BROAD STREET) STORM PROFILES (LAWN TERRACE) ADA CURB RAMP DETAILS SOIL EROSION & SEDIMENT CONTROL NOTES AND DETAILS		TOWNSHIP OF CRANFORE KATHLEEN MILLER PRUNTY, MAYOR BRIAN ANDREWS, DEPUTY MAYOR/COMMI THOMAS H. HANNEN, JR., COMMISSIONER JASON GAREIS, COMMISSIONER MARY O'CONNOR, COMMISSIONER PATRICIA DONAHUE, TOWNSHIP CLERK
CON SHT. No. 1 2 3 4 5 6 7 8 9 10 11-12 13 14-16 17-19 20-22 23-24 25 26 27 28 29 30 31	INDEX OF SHEETS DESCRIPTION COVER GENERAL NOTES AND QUANTITIES EXISTING CONDITIONS PLAN (MANSION TERRACE) EXISTING CONDITIONS PLAN (BROAD STREET) EXISTING CONDITIONS PLAN (BROAD STREET) EXISTING CONDITIONS PLAN (BROAD STREET) EXISTING CONDITIONS PLAN (STRATFORD TERRACE) DIMENSION PLAN (MANSION TERRACE) DIMENSION PLAN (MANSION TERRACE) DIMENSION PLAN (BROAD STREET) DIMENSION PLAN (STRATFORD TERRACE) DIMENSION PLAN (LAWN TERRACE) DIMENSION PLAN (LAWN TERRACE) DIMENSION PLAN (LAWN TERRACE) DIMENSION PLAN (LATERNATE A - BLUFF STREET) GRADING & DRAINAGE PLAN (MANSION TERRACE) GRADING & DRAINAGE PLAN (BROAD STREET) GRADING & DRAINAGE PLAN (STRATFORD TERRACE) GRADING & DRAINAGE PLAN (STRATFORD TERRACE) STORM PROFILES (MANSION TERRACE) STORM PROFILES (BROAD STREET) STORM PROFILES (STRATFORD TERRACE) STORM PROFILES (STRATFORD TERRACE) STORM PROFILES (STRATFORD TERRACE) STORM PROFILES (LAWN TERRACE)		TOWNSHIP OF CRANFORE KATHLEEN MILLER PRUNTY, MAYOR BRIAN ANDREWS, DEPUTY MAYOR/COMMI THOMAS H. HANNEN, JR., COMMISSIONER JASON GAREIS, COMMISSIONER MARY O'CONNOR, COMMISSIONER PATRICIA DONAHUE, TOWNSHIP CLERK

CONSTRUCTION PLANS FOR ELM STREET AREA DRAINAGE IMPROVEMENTS TOWNSHIP OF CRANFORD COUNTY OF UNION NEW JERSEY

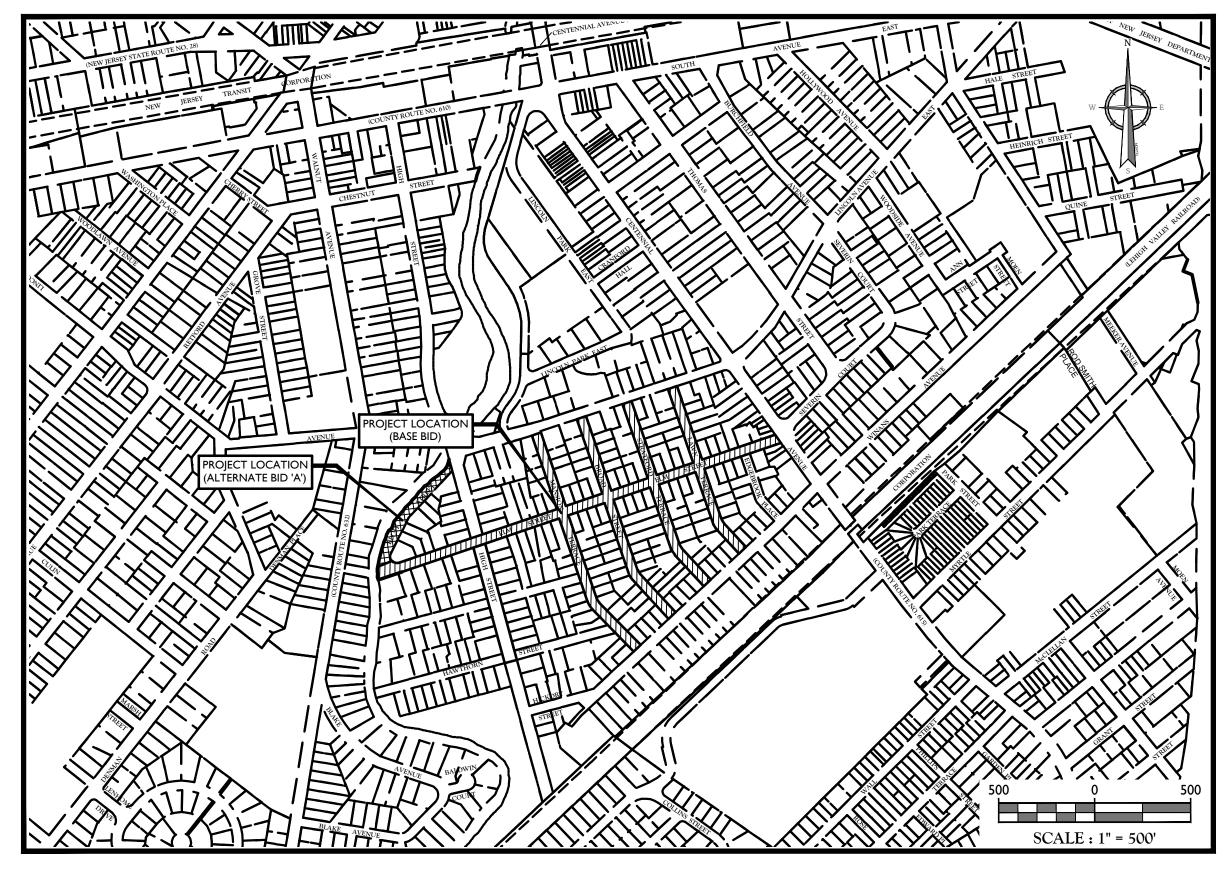

KEY MAP


* THE NEW JERSEY DEPARTMENT OF TRANSPORTATION "STANDARD ROADWAY CONSTRUCTION/TRAFFIC CONTROL/BRIDGE CONSTRUCTION DETAILS" BOOKLET DATED (2016) AND "ELECTRICAL BUREAU STANDARD DETAILS" (2007) TO GOVERN, EXCEPT FOR THOSE DETAILS CONTAINED HEREIN.

NEW JERSEY DEPARTMENT OF TRANSPORTATION STANDARD SPECIFICATIONS FOR ROAD AND BRIDGE CONSTRUCTION 2019 AND AS AMENDED BY THE SUPPLEMENTAL SPECIFICATION SHALL GOVERN THIS CONSTRUCTION.


D
IISSIONER
R


		Ē	Eng	i n	nee	eri	= ng					
and al whom be co	& Design www.colliersengineering.com Copyright © 2021. Colliers Engineering & Design All Rights Reserved. This drawing and all the information contained herein is authorized for use only by the party for whom the services were contracted or to whom it is certified. This drawing may not be copied, reused, disclosed, distributed or relied upon for any other purpose without the express written consent of Colliers Engineering & Design. Doing Business as											
Know	Rnow what's below. Call before you dig. FOR STATE SPECIFIC DIRECT PHONE NUMBERS VISIT: WWW.CALL811.COM											
REV DATE DRAWN BY DESCRIPTION												
	VV JER COI	SEY I LIC	LICEN CENS S EN(L P. NSED GINE D.A. #	PRO JMBE ERIN	FESSI R: GE G & I	ONA 4515 DESIG	L EN 4 6n, 11		ER		
	CONSTRUCTION PLANS FOR ELM STREET AREA DRAINAGE IMPROVEMENTS											
Т	DW Co	U		IP (DN EW	C(JE	DU RSI	NT EY	TY	DN	.D		
SCALE	ngir & D	neer esig	ing gn	3/20	Ph COLLIE INC. D	S Arlin one: RS ENG	uite 3 ngton, 973.3 GINEEF BUSIN DNSUL BY:	04 NJ 0 398.3 RING 8 IESS AS TING	7856	R BY:		
PROJE		IMBER: 07 I		DRAV		NAME						
					DVE	ER						

NOTE: DO NOT SCALE DRAWINGS FOR CONSTRUCTION.

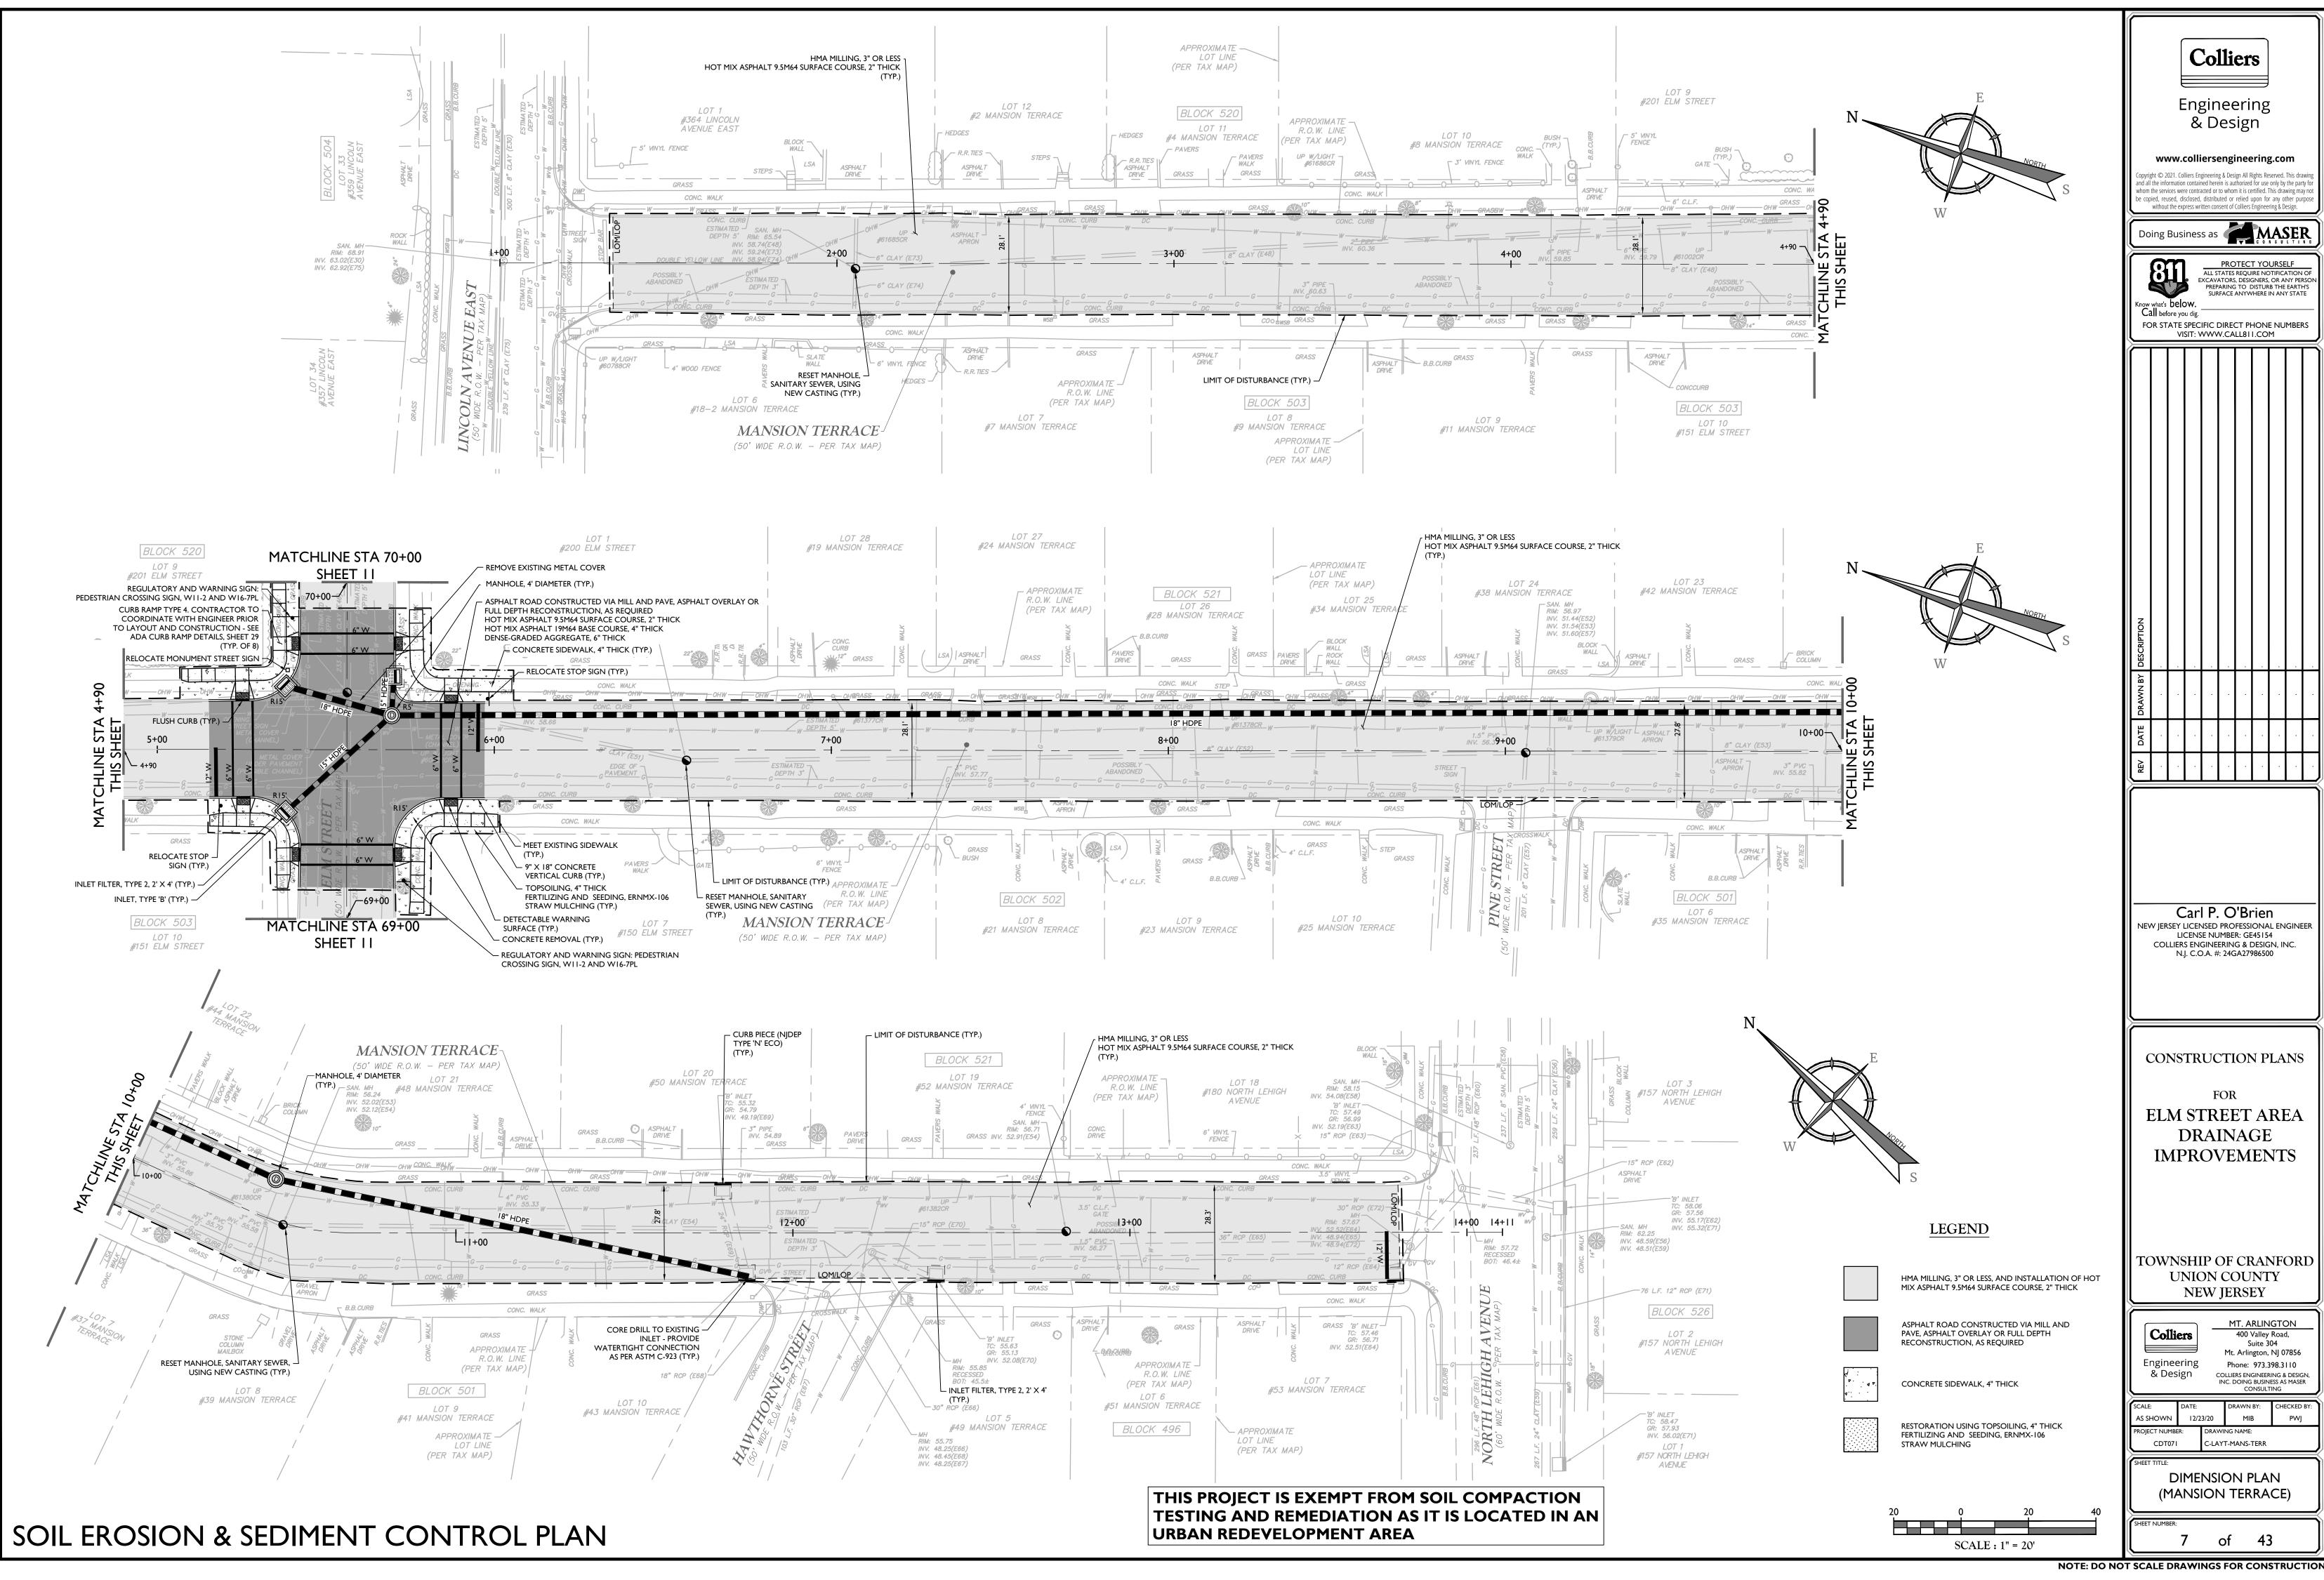

NOTE: DO NOT SCALE DRAWINGS FOR CONSTRUCTION

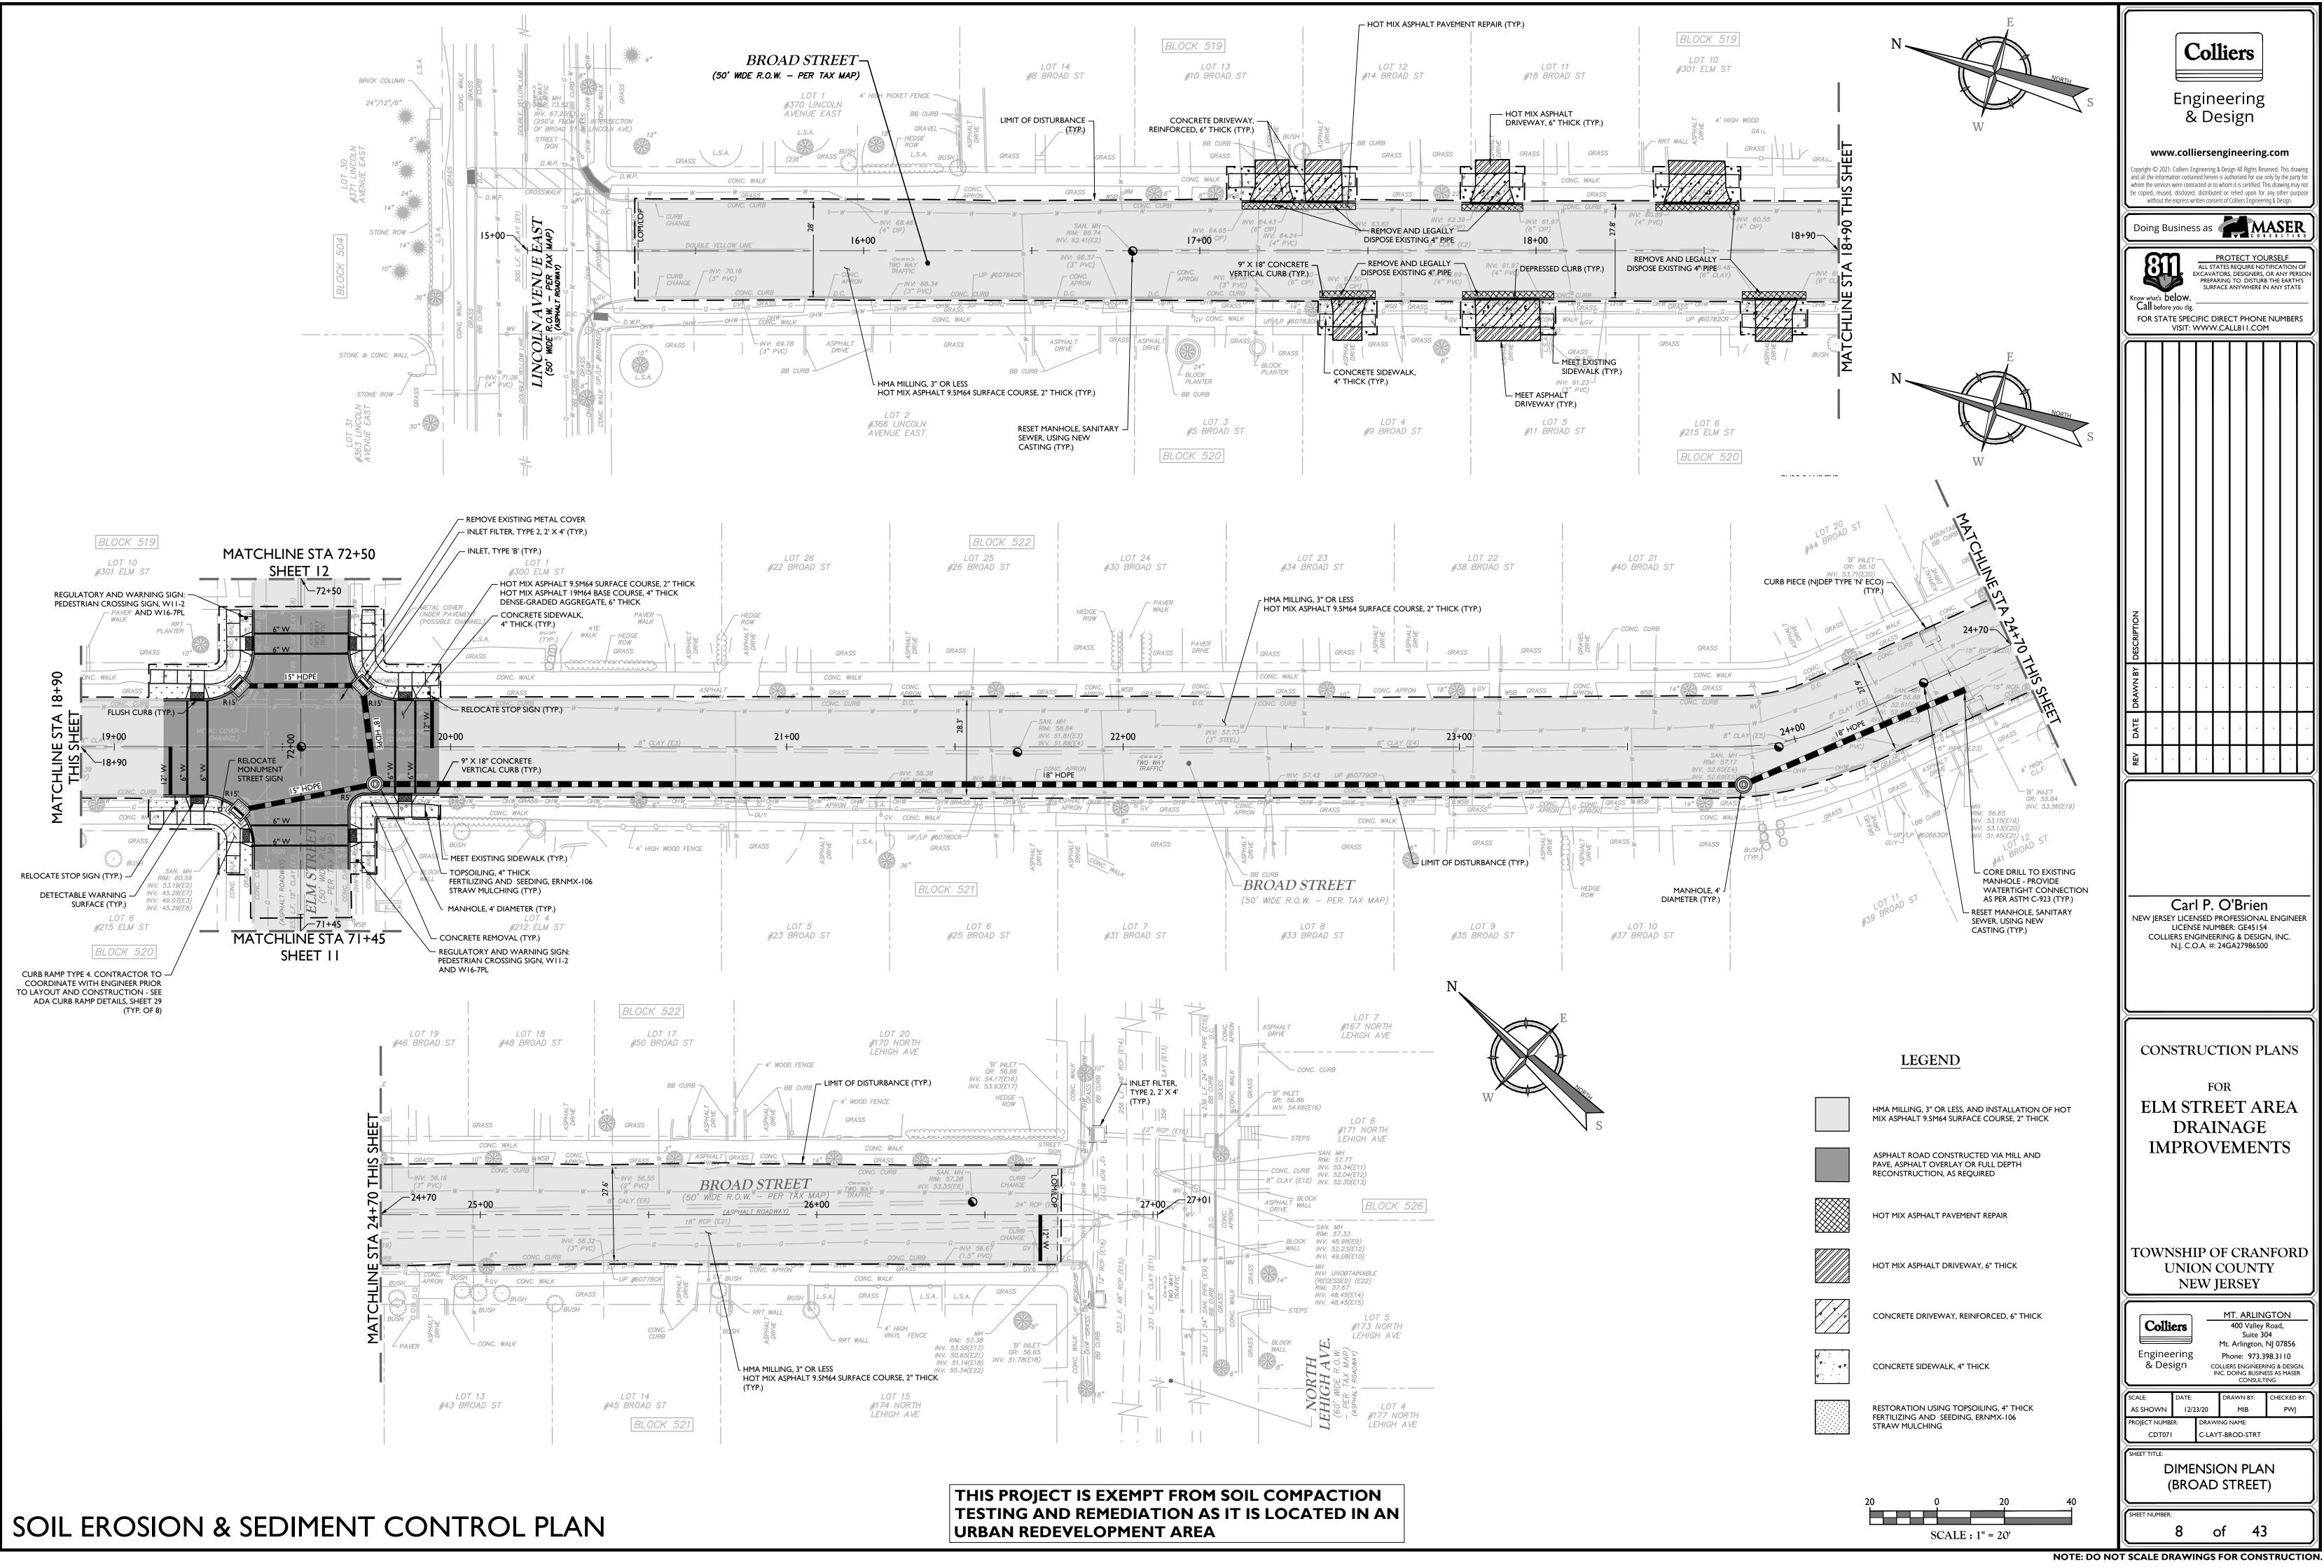


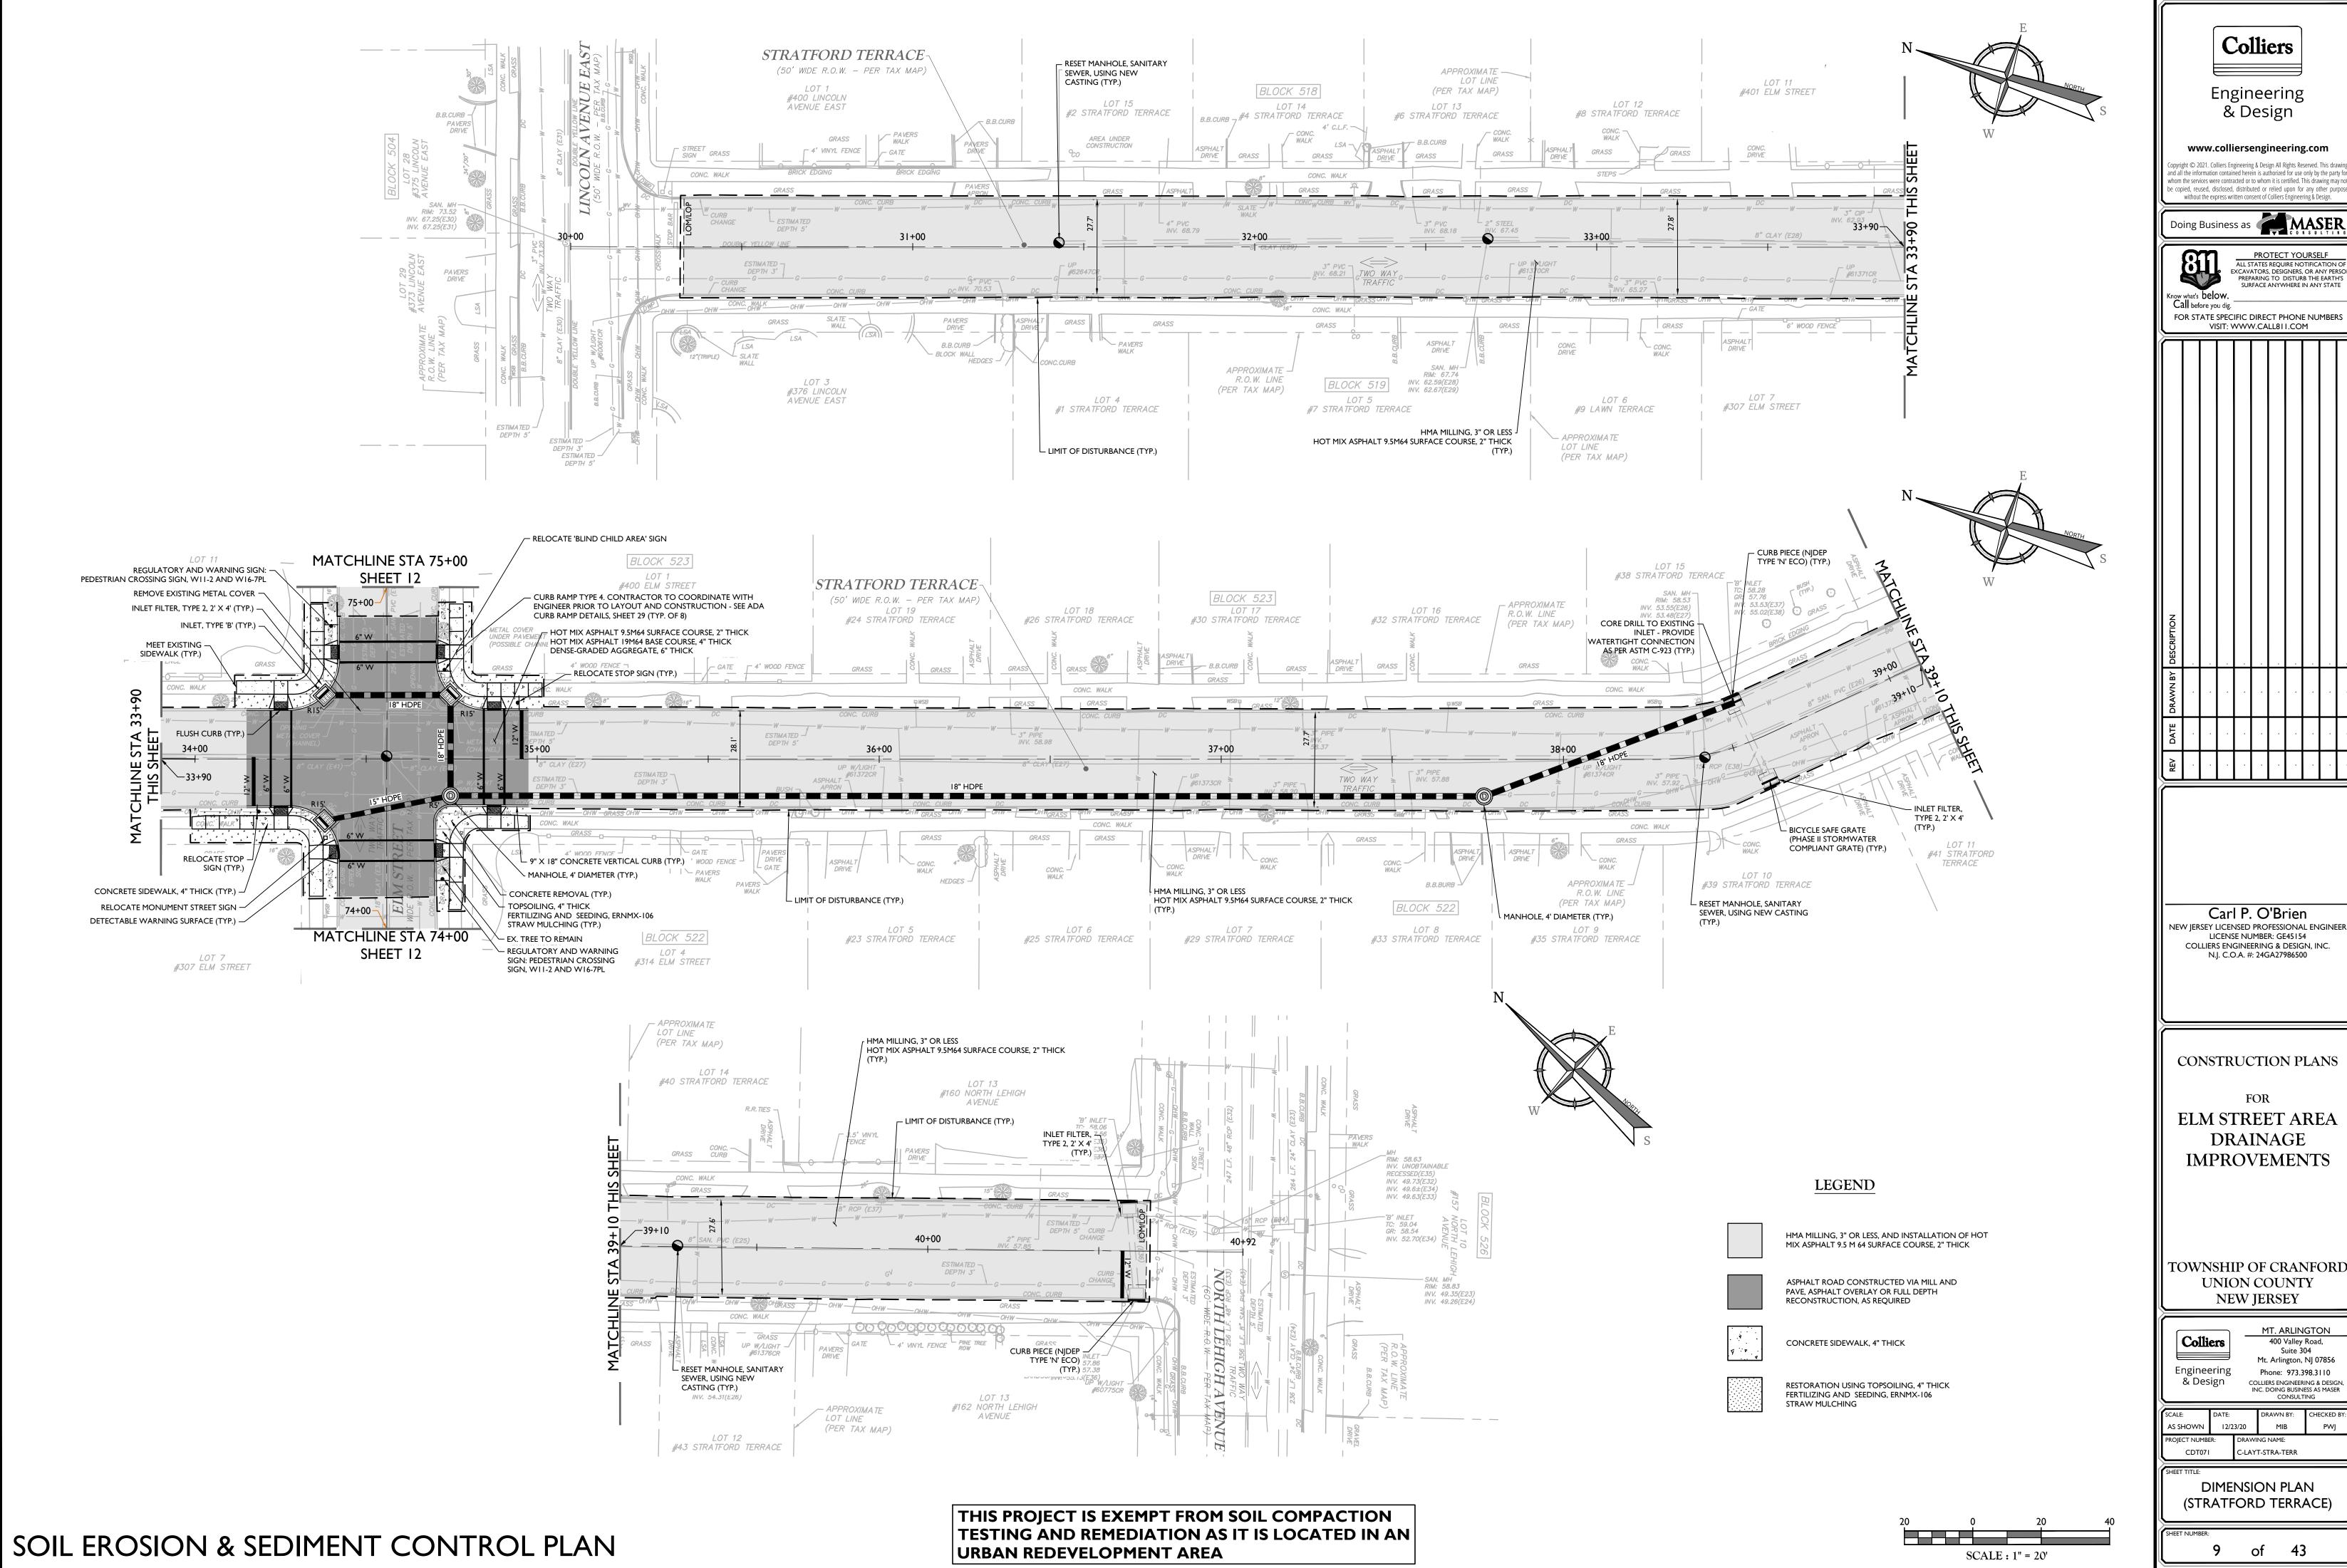


IECKED B

PWI


NOTE: DO NOT SCALE DRAWINGS FOR CONSTRUCTION.

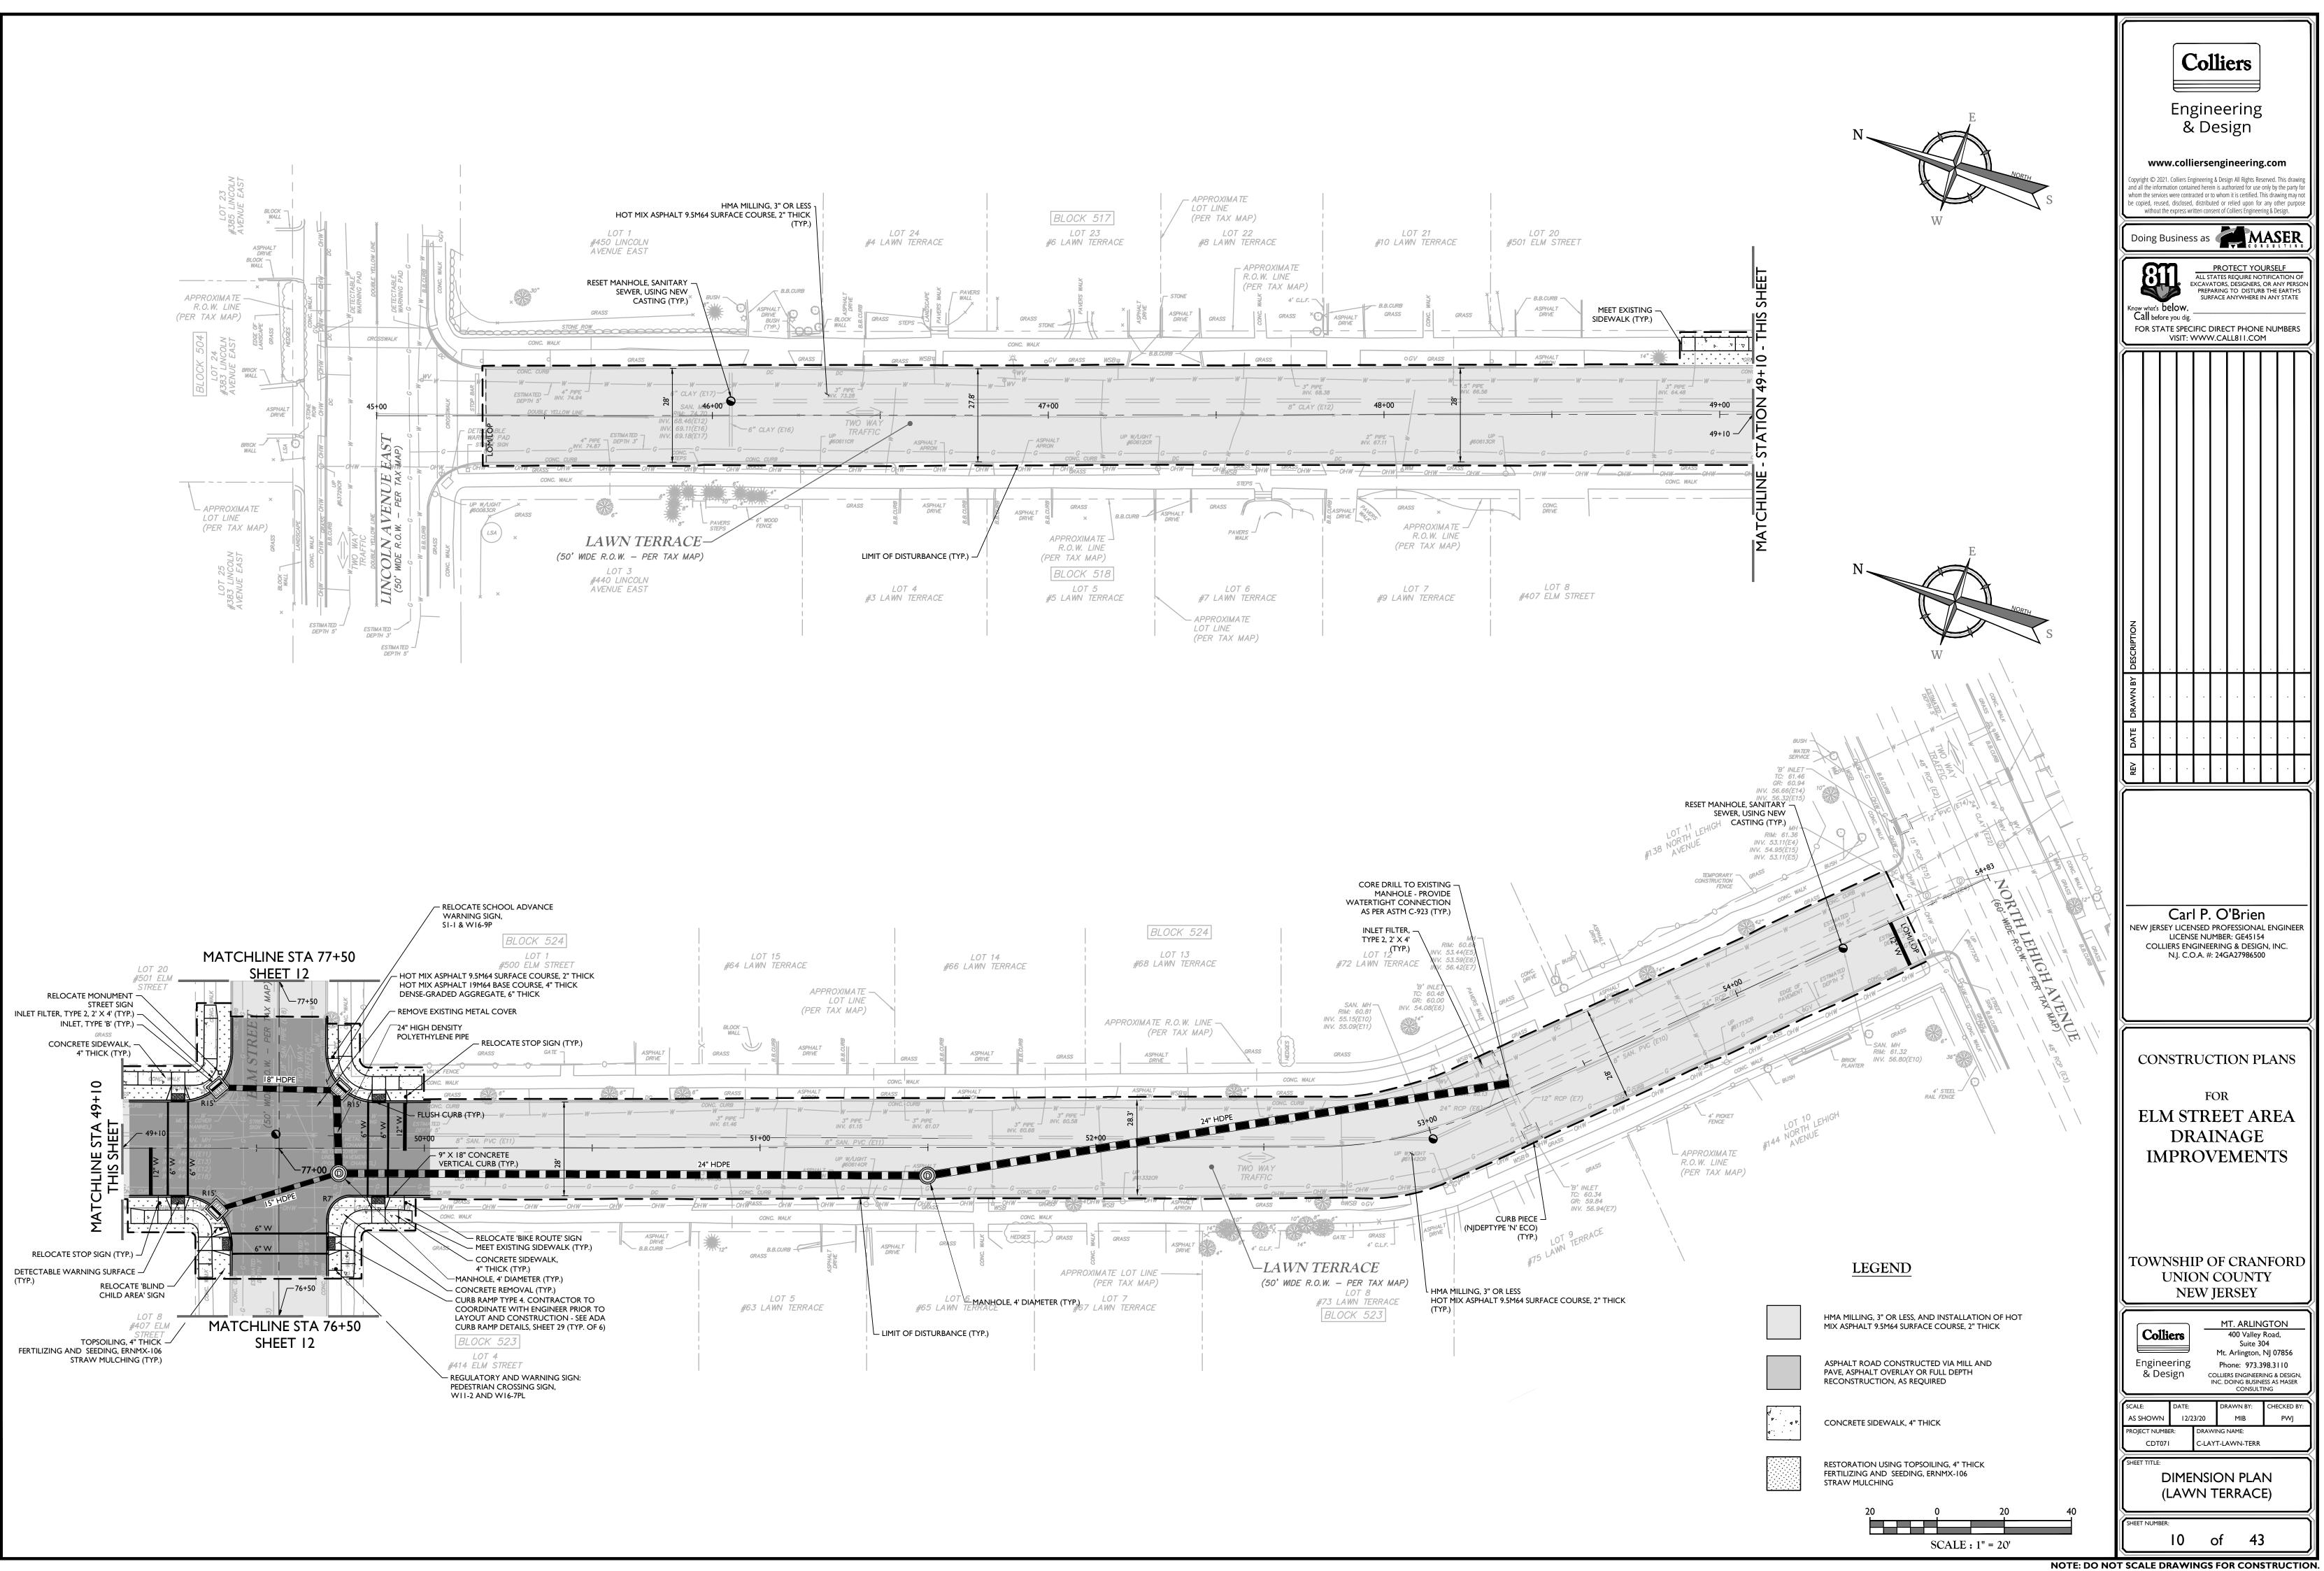


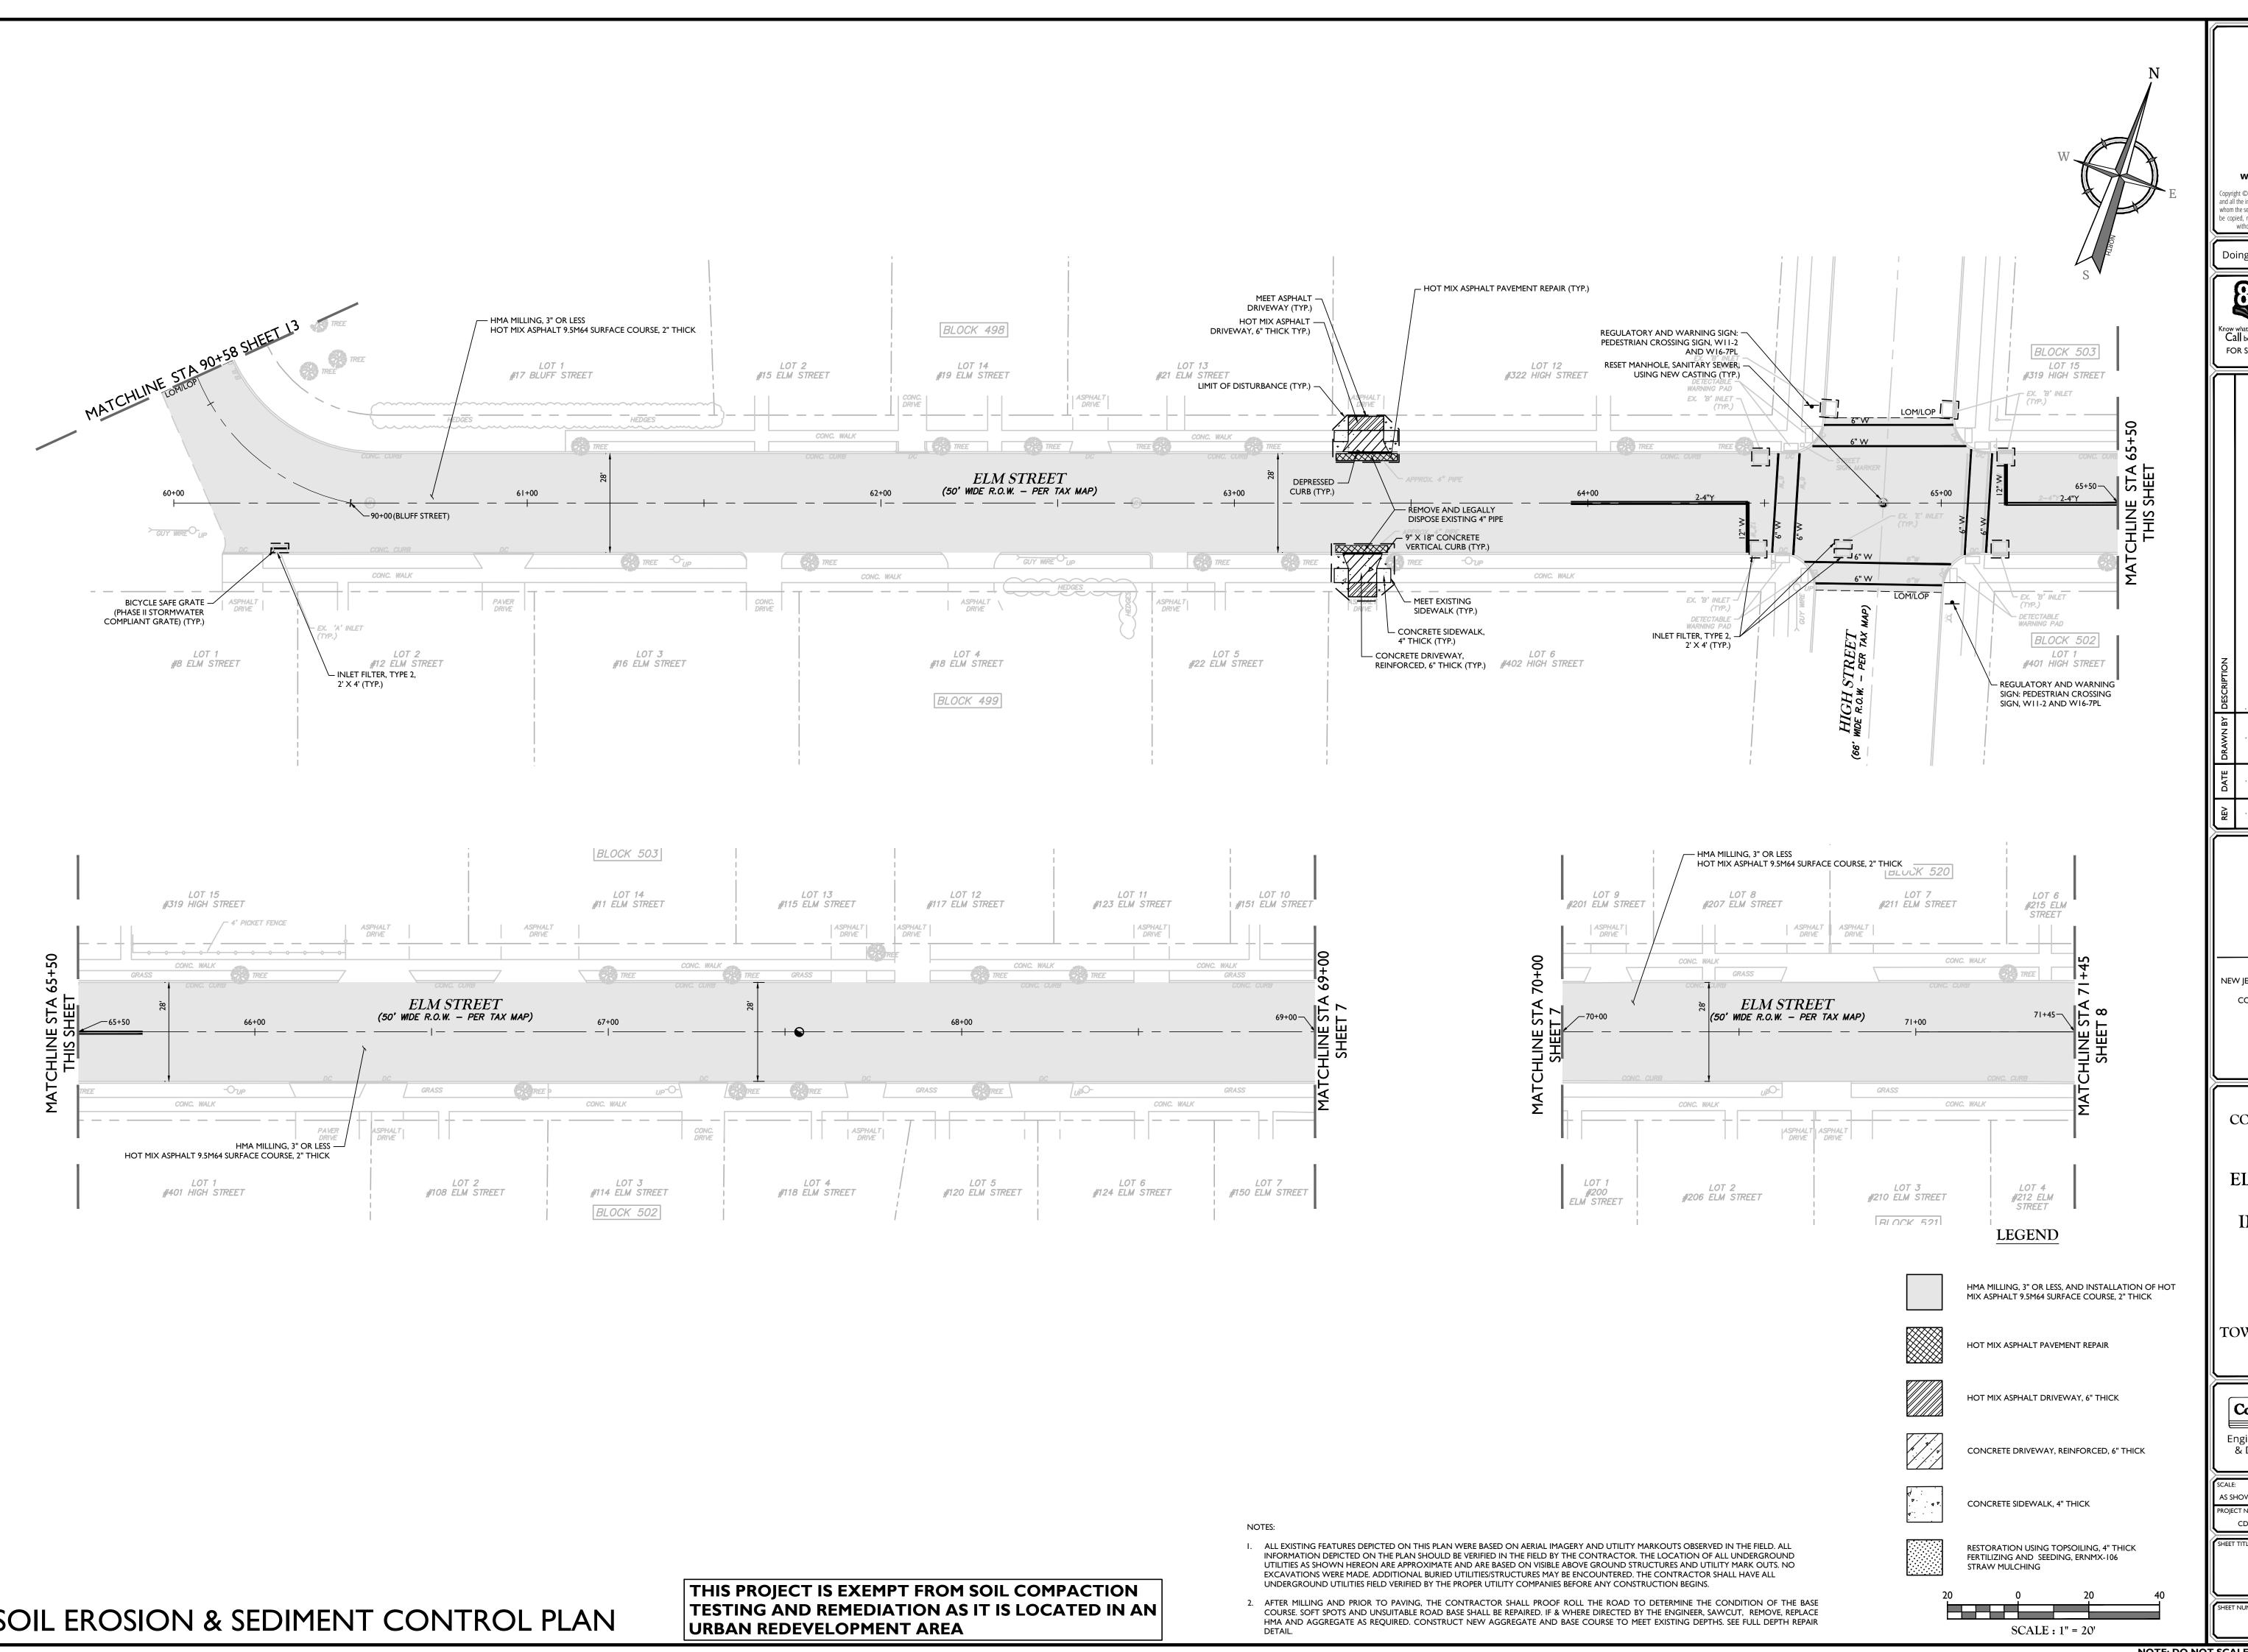


	SHEET	EI SCALE AS SH			NEV	REV	DATE DRAW	DRAWN BY DESCRIPTION	Know	and all whom be cop		
(CDT	ngir & D)W	EL IN	V JER COI				what's all bef DR ST	ght © 2 I the info the serv pied, reu	wv	
STA	:	eer esig		M I	Sey I Lic				belc ore yo	021. Col ormation ices wer used, di t the exp		ſ
. 60 . 70	(E	ing gn		S7 DR	LICEN CENS S EN(•		DW. DW. SPEC	lliers En re contain sclosed, press wr	ខារុ &	
+00	iens Elm	3/20 DRAV	IP (DN ZW	F	IP. NSED GINE D.A. #				ALL S XCAV, PREP SUP	gineerin ned here acted or distribu itten cor	gir D	• •
TO	STR	Ph COLLIE INC. D	CC JE	or EI	PRO JMBE ERIN				PRC TATES ATORS ARING FACE	g & Des ein is au to whor uted or isent of	nee es	[1:
STA sta	I PL	S Arlin one: RS ENG OOING CC AWN MIE	DU RSI	ET ET	FESSI R: GE G & I				REQU 5, DESIG 5 TO E ANYW	ign All R thorized n it is ce relied ι	eri	
. 69 [.] 71.	AN)	uite 3 gton, 973. GINEEI BUSIN DINSUL BY: 3	NT EY RLIN Valley	A GE	ONA 4515 DESIC				IRE NO GNERS DISTUF (HERE	lights Re for use ertified. upon fo	ng n	
+00) ⊧⊿5)		04 NJ 0 398.3 RING 8 NESS AS TING		RI E	AL EN 4 GN, II		•		, OR A B THE IN AN E NU	eserved. only by This dra r any o	-	
		7856	DN	EA					ATION NY PEI EARTI Y STAT	This dra the par wing ma ther pu	m	
		R BY:	D		ER				RSON H'S TE	ty for iy not		

NOTE: DO NOT SCALE DRAWINGS FOR CONSTRUCTION.

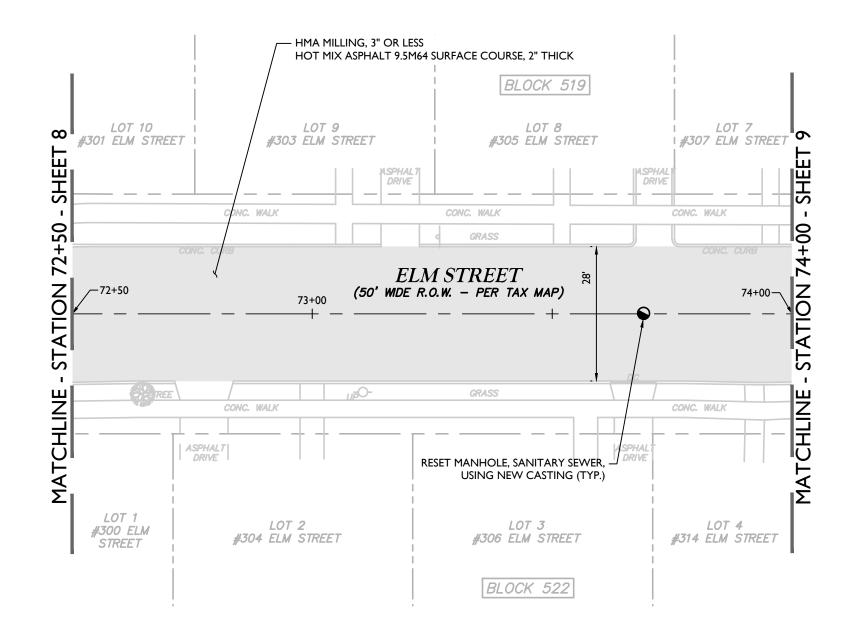

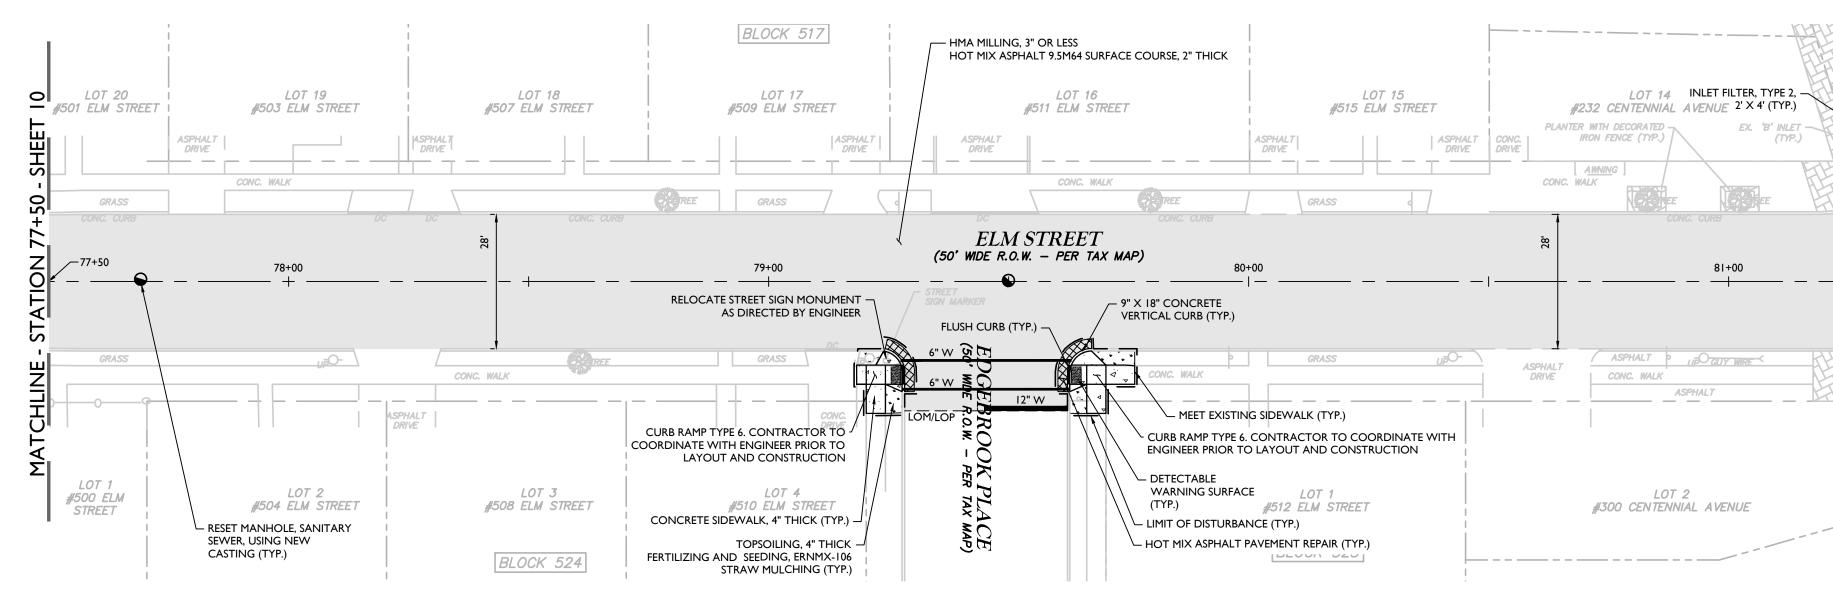



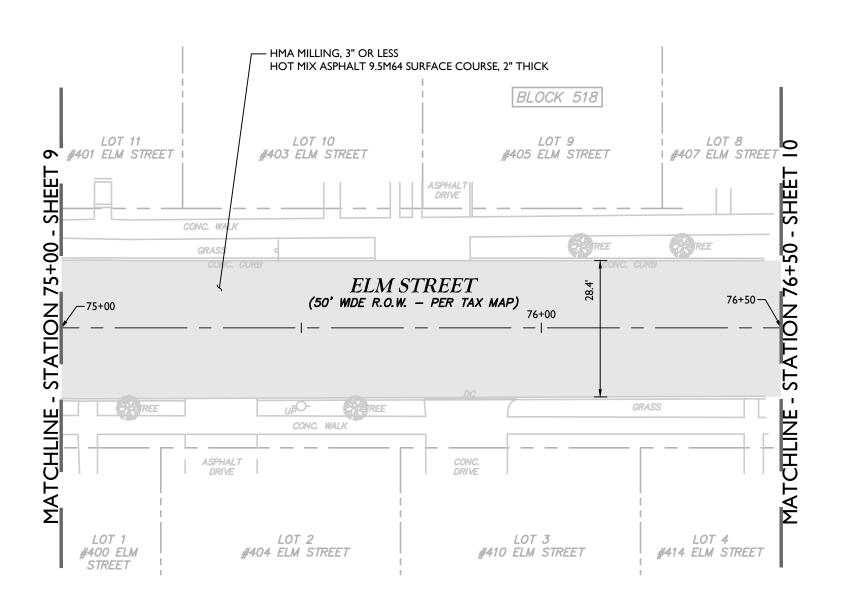



THIS PROJECT IS EXEMPT FROM SOIL COMPACTION TESTING AND REMEDIATION AS IT IS LOCATED IN AN **URBAN REDEVELOPMENT AREA**

NOTES:


I. ALL EXISTING FEATURES DEPICTED ON THIS PLAN WERE BASED ON AERIAL IMAGERY AND UTILITY MARKOUTS OBSERVED IN THE FIELD. ALL INFORMATION DEPICTED ON THE PLAN SHOULD BE VERIFIED IN THE FIELD BY THE CONTRACTOR. THE LOCATION OF ALL UNDERGROUND UTILITIES AS SHOWN HEREON ARE APPROXIMATE AND ARE BASED ON VISIBLE ABOVE GROUND STRUCTURES AND UTILITY MARK OUTS. NO EXCAVATIONS WERE MADE. ADDITIONAL BURIED UTILITIES/STRUCTURES MAY BE ENCOUNTERED. THE CONTRACTOR SHALL HAVE ALL UNDERGROUND UTILITIES FIELD VERIFIED BY THE PROPER UTILITY COMPANIES BEFORE ANY CONSTRUCTION BEGINS.

. AFTER MILLING AND PRIOR TO PAVING, THE CONTRACTOR SHALL PROOF ROLL THE ROAD TO DETERMINE THE CONDITION OF THE BASE COURSE. SOFT SPOTS AND UNSUITABLE ROAD BASE SHALL BE REPAIRED. IF & WHERE DIRECTED BY THE ENGINEER, SAWCUT, REMOVE, REPLACE HMA AND AGGREGATE AS REQUIRED. CONSTRUCT NEW AGGREGATE AND BASE COURSE TO MEET EXISTING DEPTHS. SEE FULL DEPTH REPAIR DETAIL.

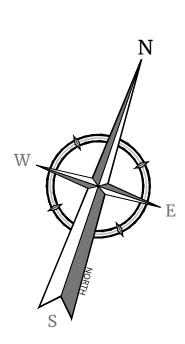

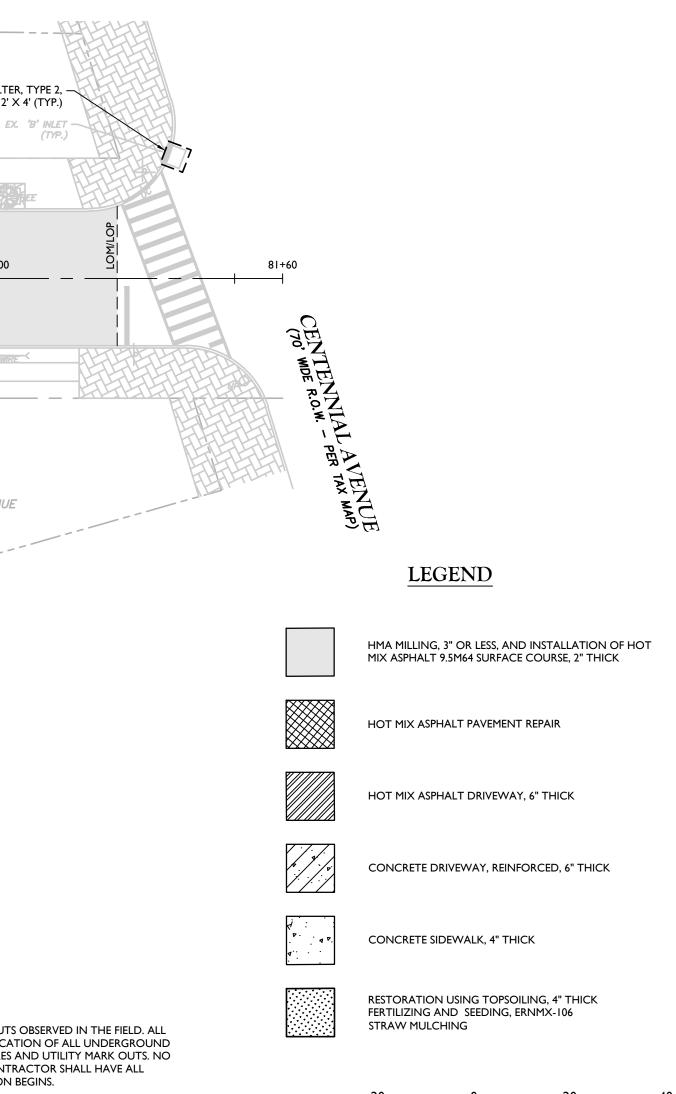


SCALE : 1" = 20'

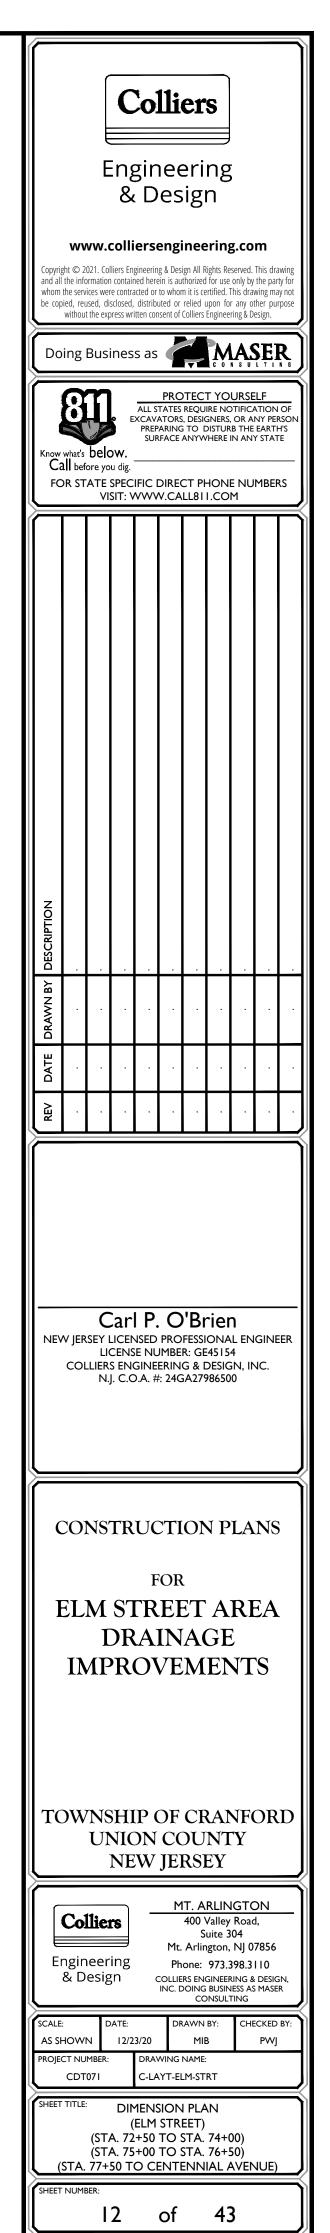

NOTE: DO NOT SCALE DRAWINGS FOR CONSTRUCTION.



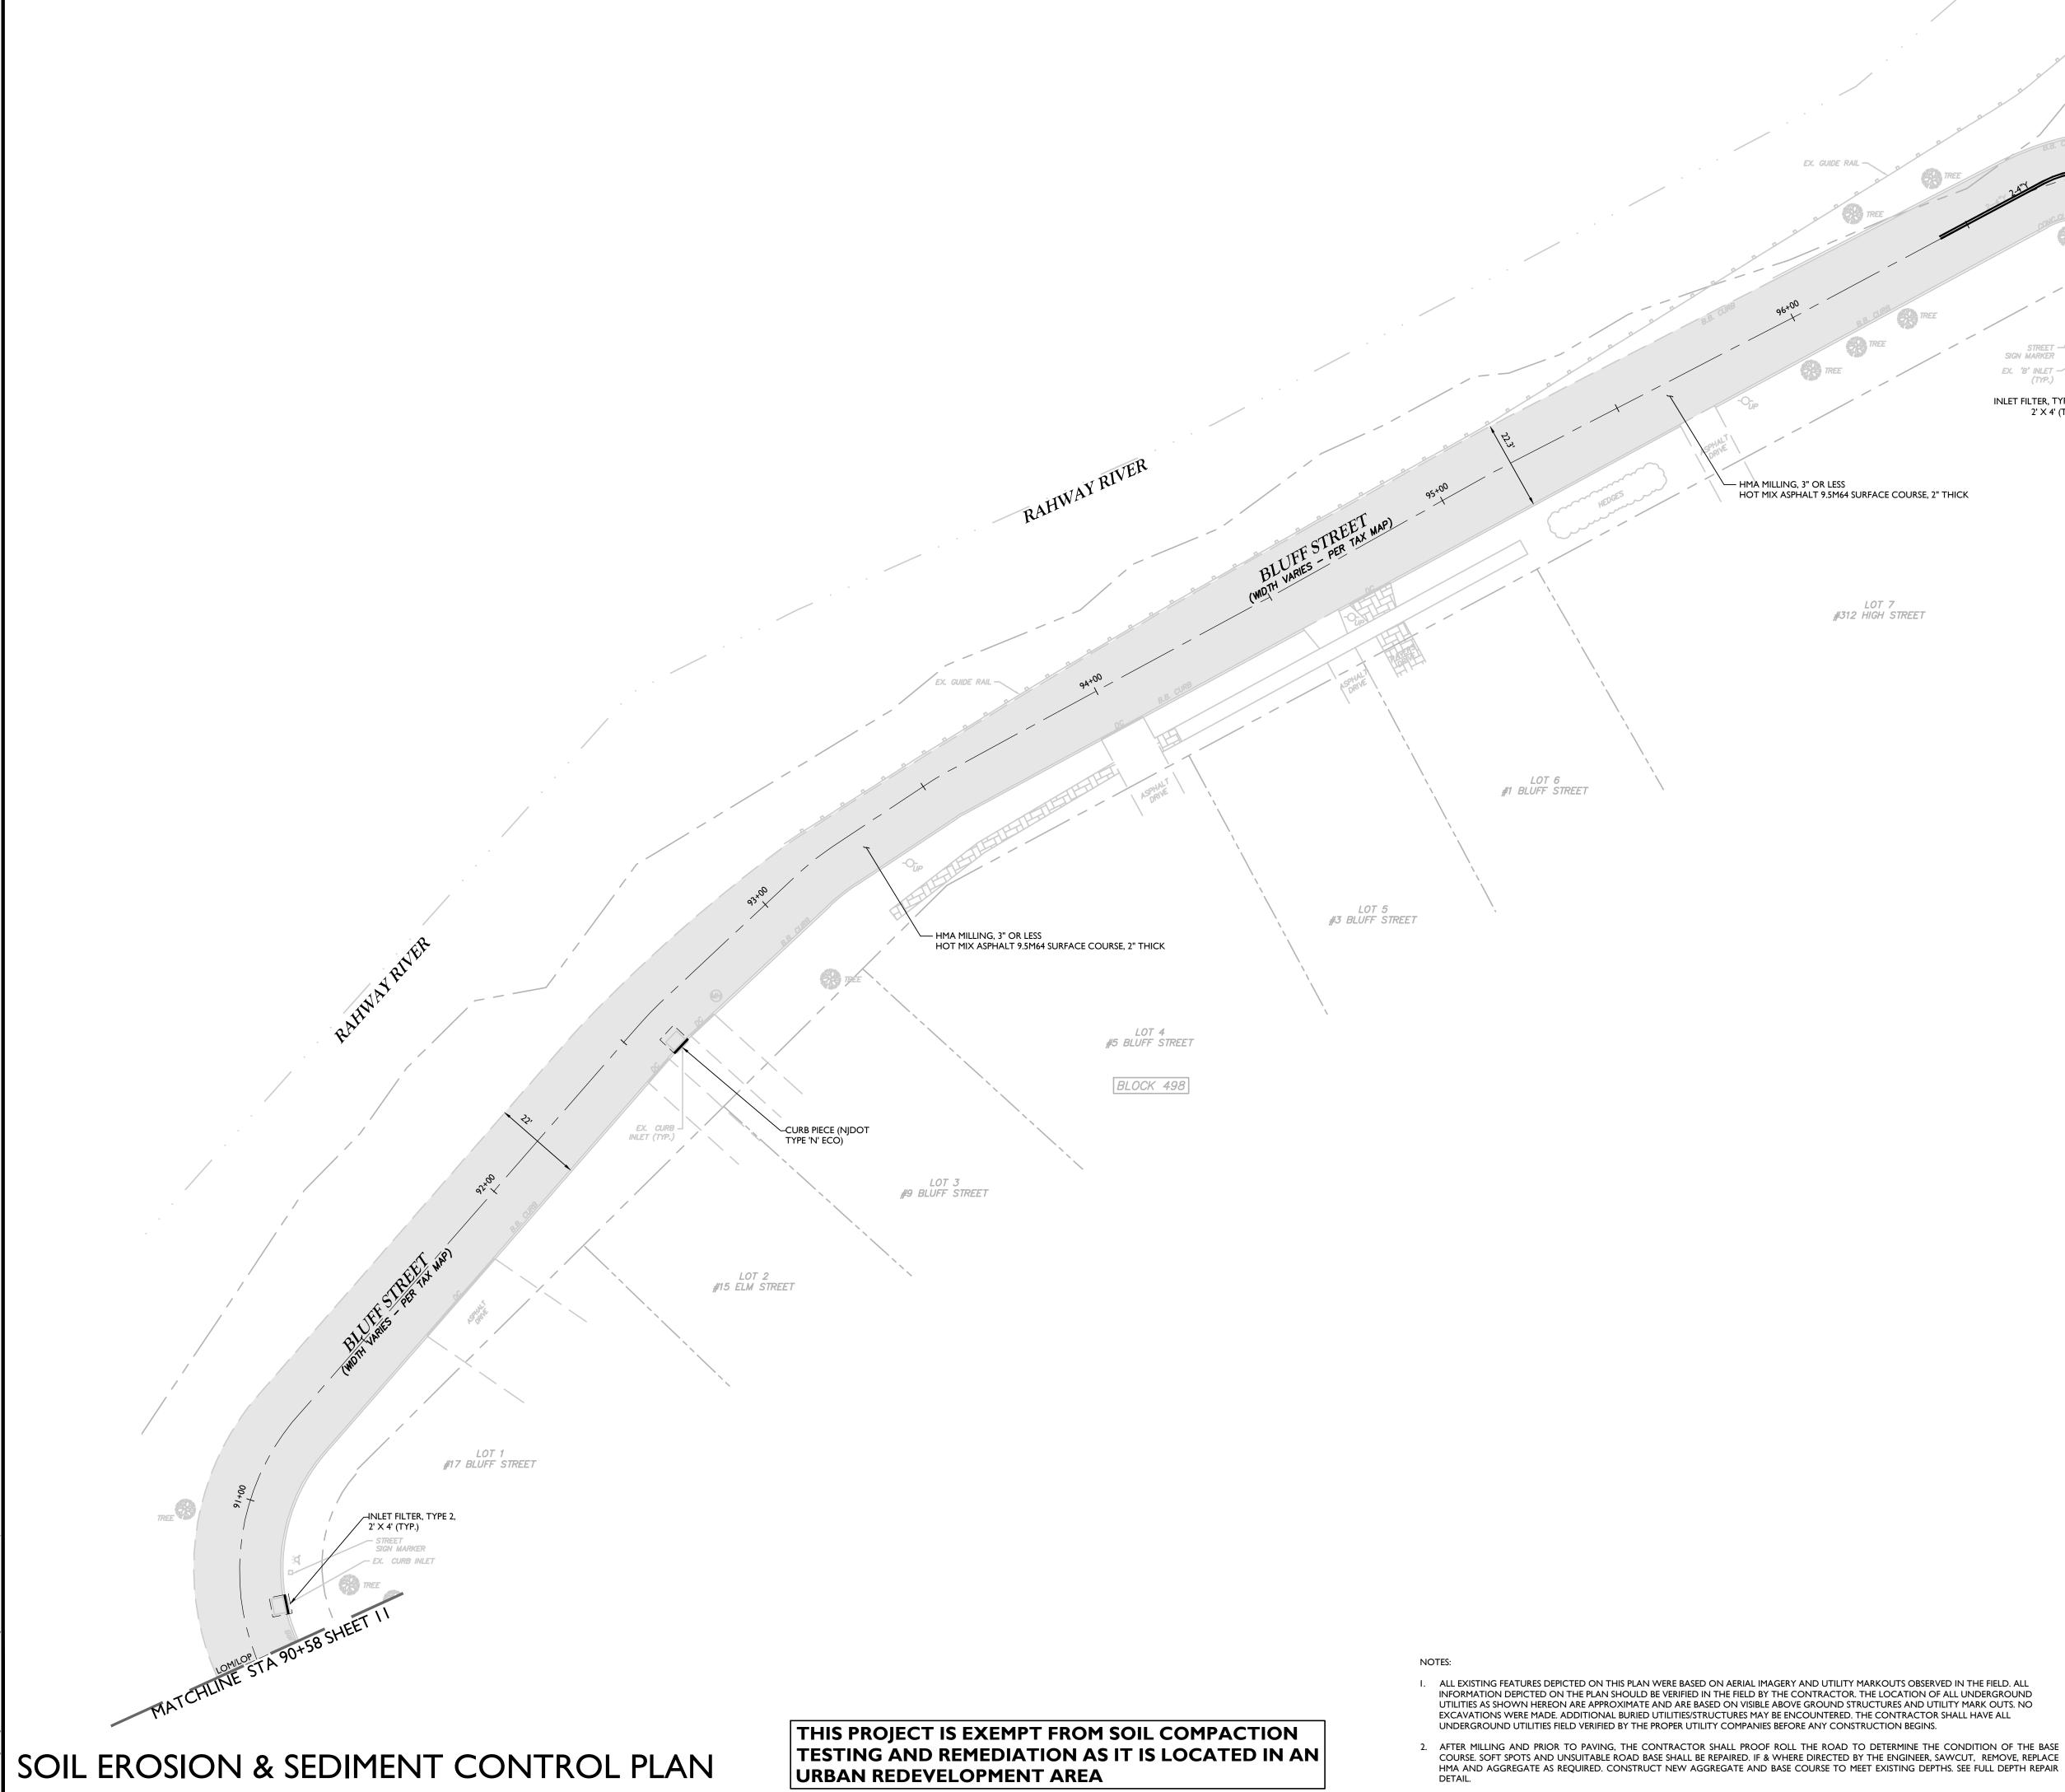

Constrained and a second and a	DC Know Ca	www ght © 20 the infor the service without the without the service without the service service without the service ser	E ww.cc 21. collini and disc the expr Busin Busin Busin Busin Collection Collect	ollid iers Engi containe containe containe ess writi messs Ex- Ex- Ex- Ex- Ex- Ex- Ex- Ex- Ex- Ex-	erse ineering ed herei ted or t distribu ten cons 5 as	ecc engil & Desigi &	TECT REQUII DESIG	nerin ights R for us rtified. upon fi Engine Engine Siner: Siner: Siner:
CE COURSE, 2" THICK	DESCRIPTION							
	DRAWN BY							
	DATE	·		·	·	·		
	REV							
	NEV	V JERS COL	SEY LI LIC LIERS	ICEN ENSE ENG	sed E NU GINEE	PROF MBEF RINC	R: GE	ON/ 4515 DESIG

SCALE : 1" = 20'

	Engineering & Design www.colliersengineering.com Opright © 2021. Colliers Engineering & Design All Rights Reserved. This drawing and all the information contained herein is authorized for use only by the party for whom the services were contracted or to whom it is certified. This drawing may not be copied, reused, disclosed, distributed or relied upon for any other purpose without the express written consent of Colliers Engineering & Design. Doing Business as DESECTIONENTIFICATION OF COULDED TO DISTUBBE THE SENGANCE OF DISTUBBENTIES OF ANY PERSON SUBJECTION OF DISTUBBENT HE EARTHON COULDED TO DISTUBBENT HE EARTHON COULDED TO DISTUBBENT HE EARTHON Call before you dig. Dor STATE SPECIFIC DIRECT PHONE NUMBERS LIST: WWW.CALL&II.COM										
	DESCRIPTION										
	DATE DRAWN BY	·		· ·	·	·	· ·	·	·		
	NEV	V JER COL	Sey I Lic	LICEN CENS S EN(IP. NSED EE NL GINE D.A. #	PRO JMBE ERIN	Fessi R: Ge G & E	ONA 4515 DESIG	L EN 4 6n, 11		ER
	CONSTRUCTION PLANS FOR ELM STREET AREA DRAINAGE IMPROVEMENTS										
	TC	DW	UI	NIC	IP (DN ZW	CC	DU	NΊ		OR	.D
	E	Col ngin & D	ieer esig	ing m	(Mt. Ph COLLIE INC. D	S Arlin one: RS ENG DOING CC	Valley uite 3 igton, 973.3 GINEEF BUSIN DNSUL	Road 604 NJ 0 398.3 RING 8 IESS AS TING	d, 7856 110 & DESIG S MASE	R
	PROJE	: HOWI CT NU CDT	MBER: 071		C-LA	WING	AWN MIE NAME: _M-ST	RT	CHI	PWJ	
	SHEET	NUME		Α	IENS LTEF LUFF	RNA	TE A	4			
			I	3		of		43	3		