


**EXISTING FRONT ELEVATION**  
Scale: 1/4" = 1'-0"




**EXISTING RIGHT SIDE ELEVATION**  
Scale: 1/4" = 1'-0"




**EXISTING REAR ELEVATION**  
Scale: 1/4" = 1'-0"

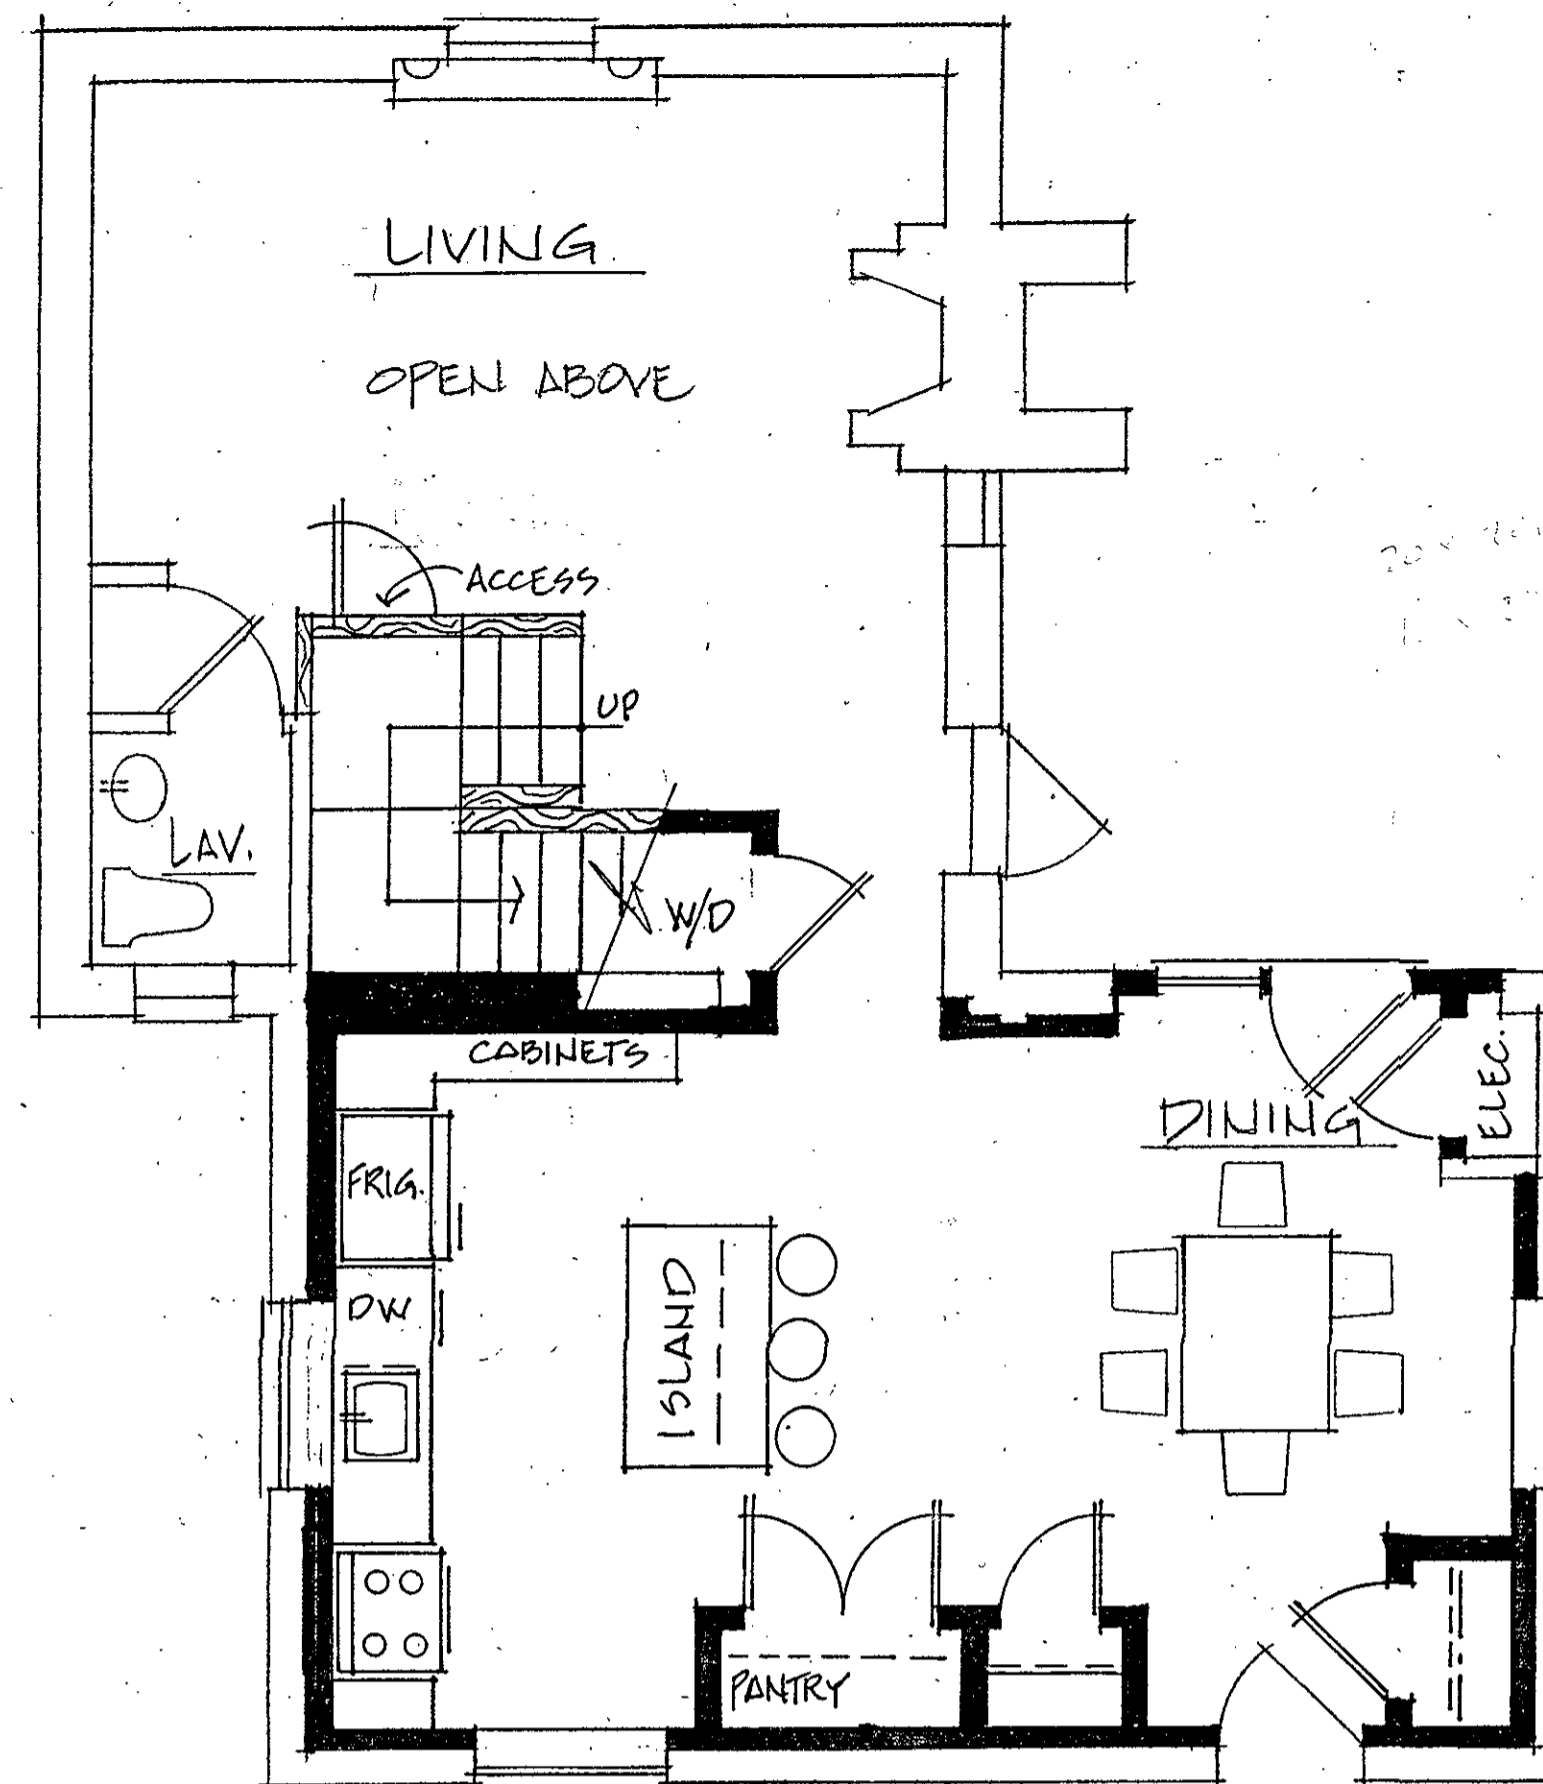


**PROPOSED FIRST FLOOR**  
Scale: 1/4" = 1'-0"

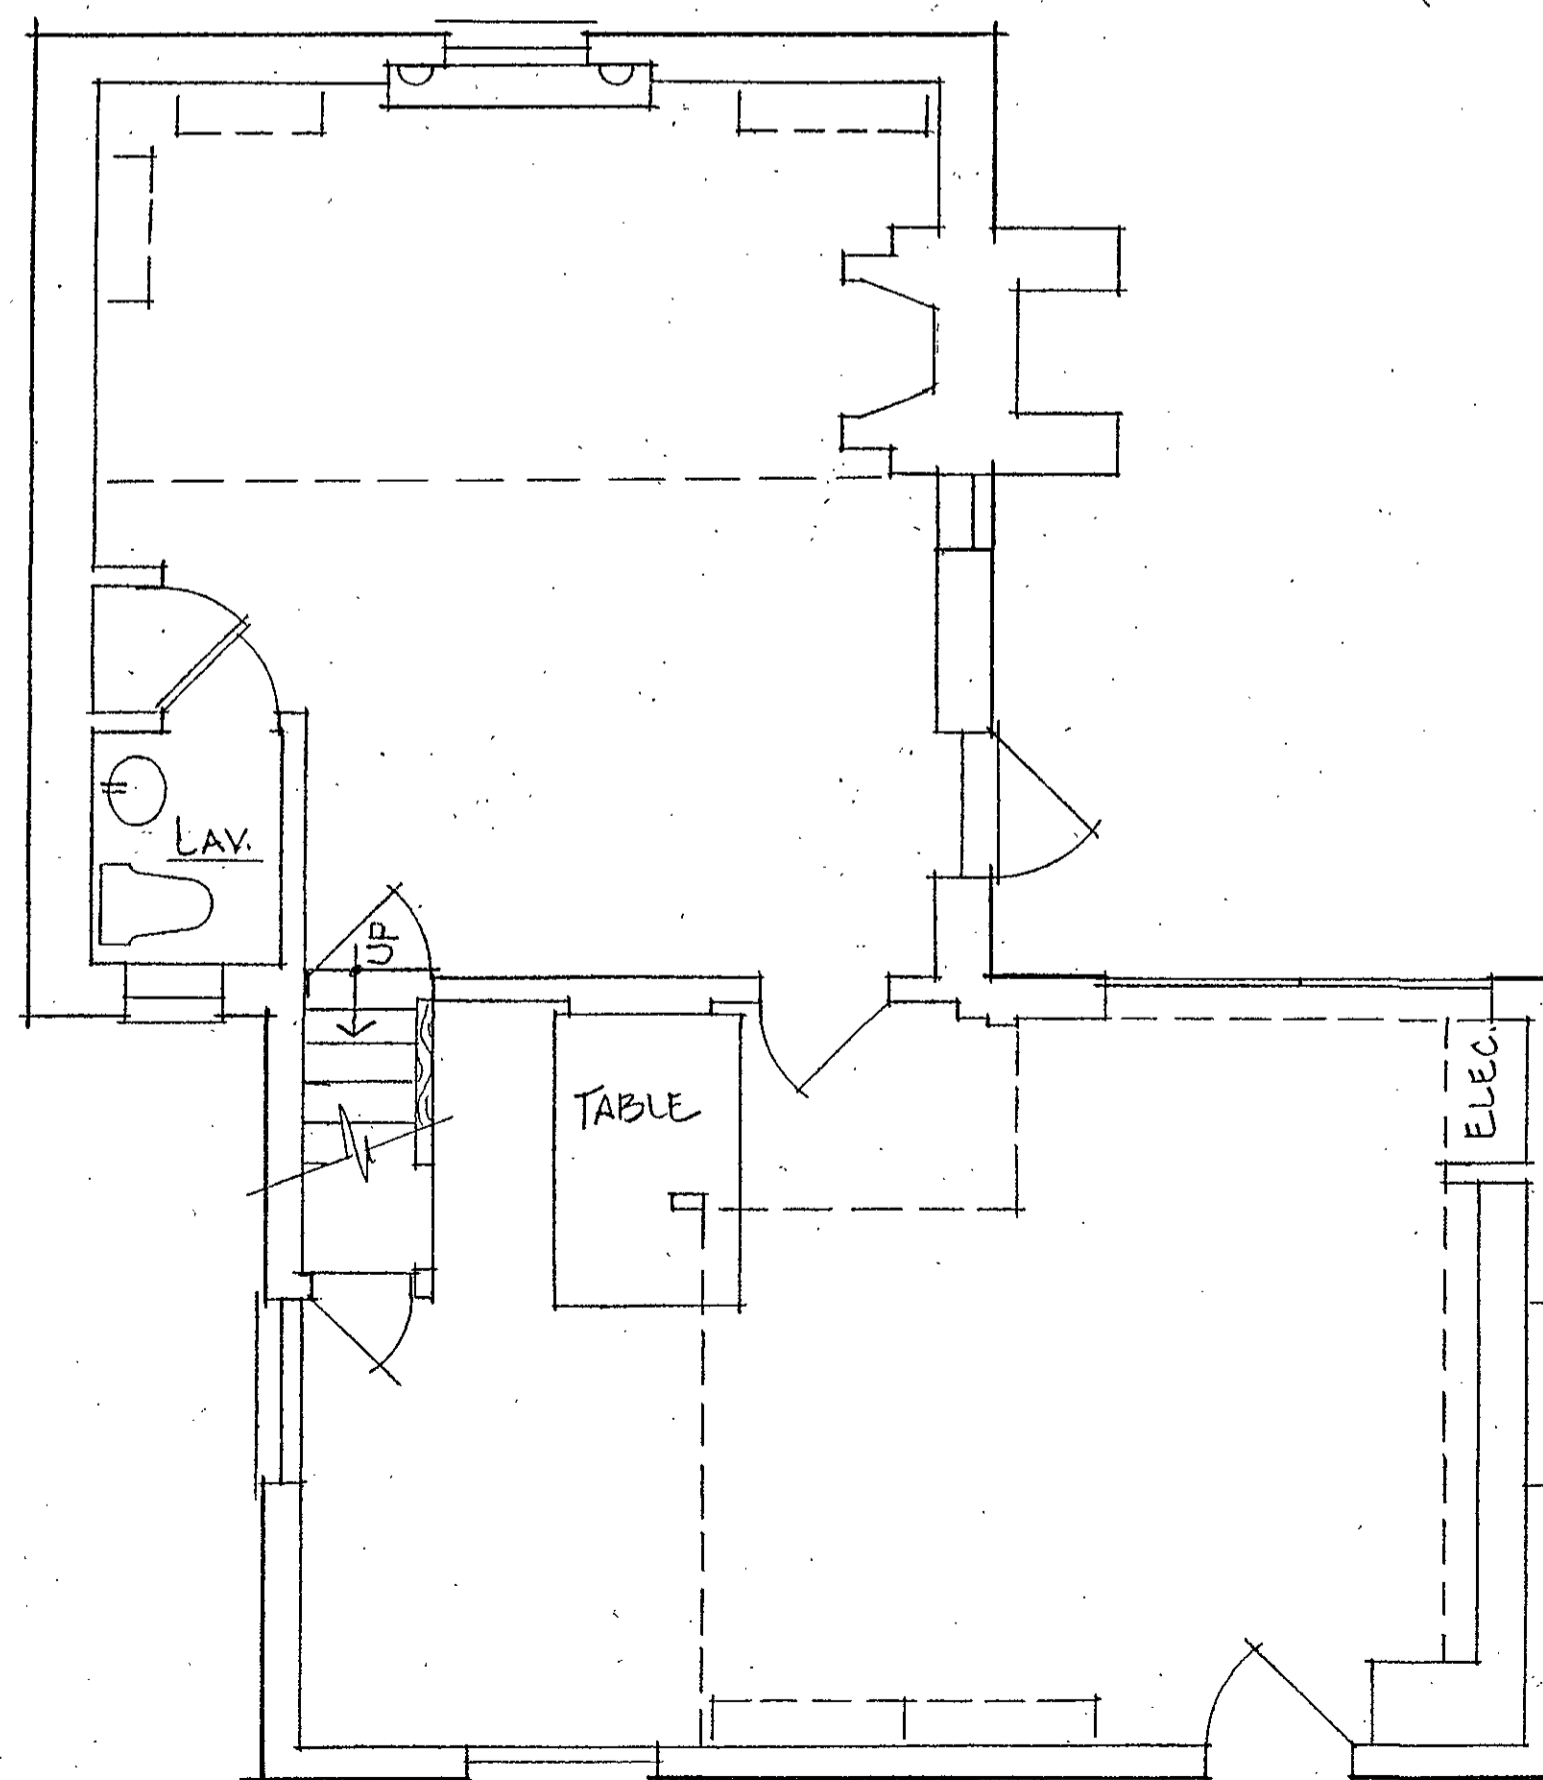

**EXISTING FIRST FLOOR**  
Scale: 1/4" = 1'-0"

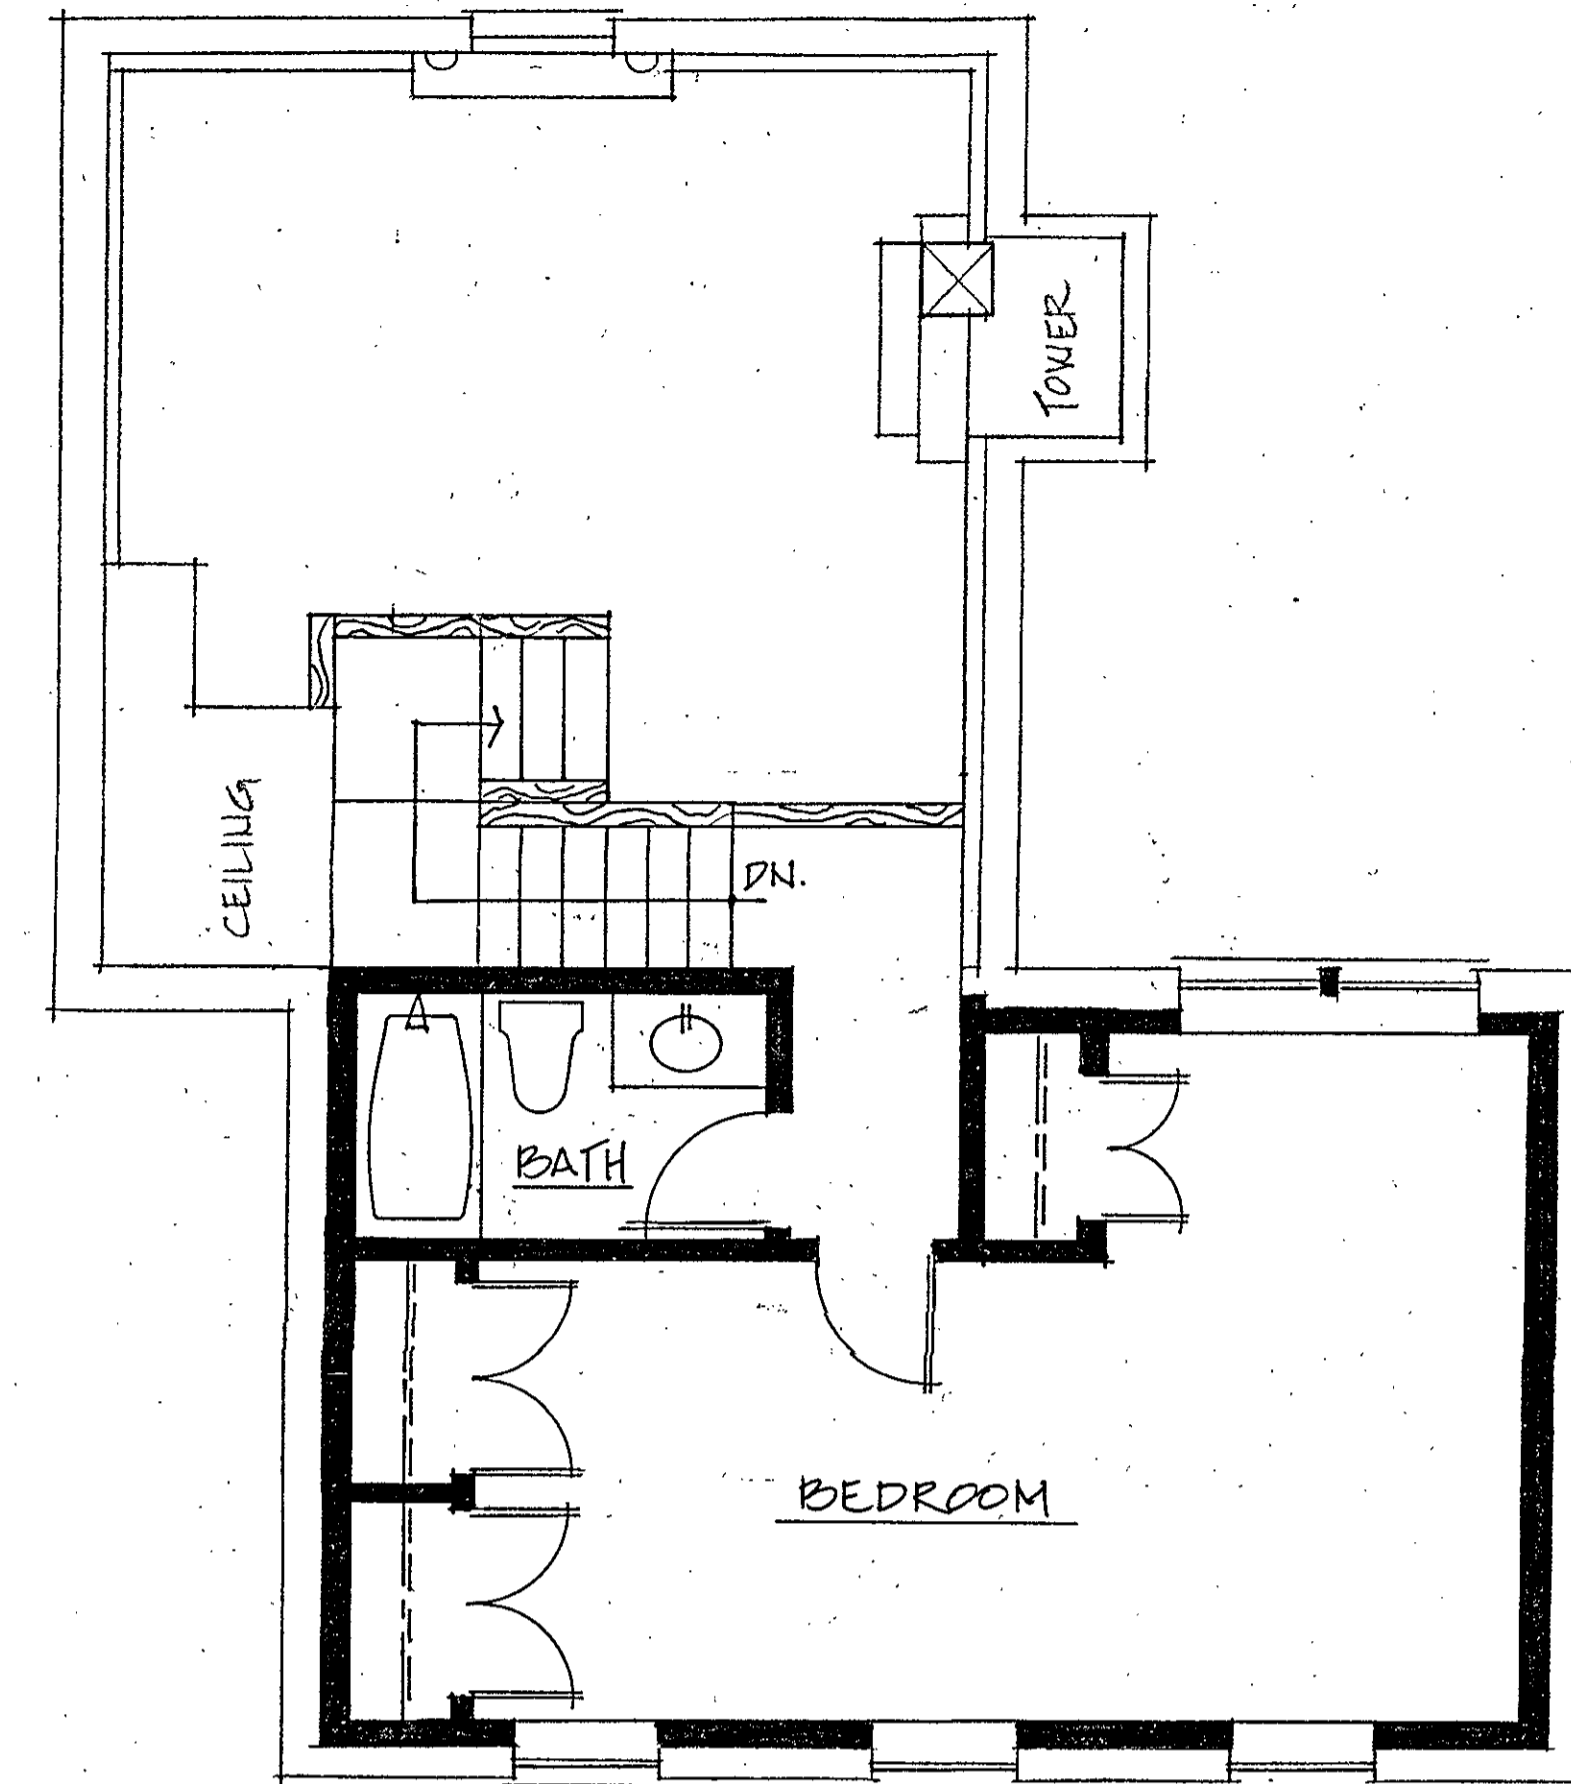

**PROPOSED SECOND FLOOR**  
Scale: 1/4" = 1'-0"

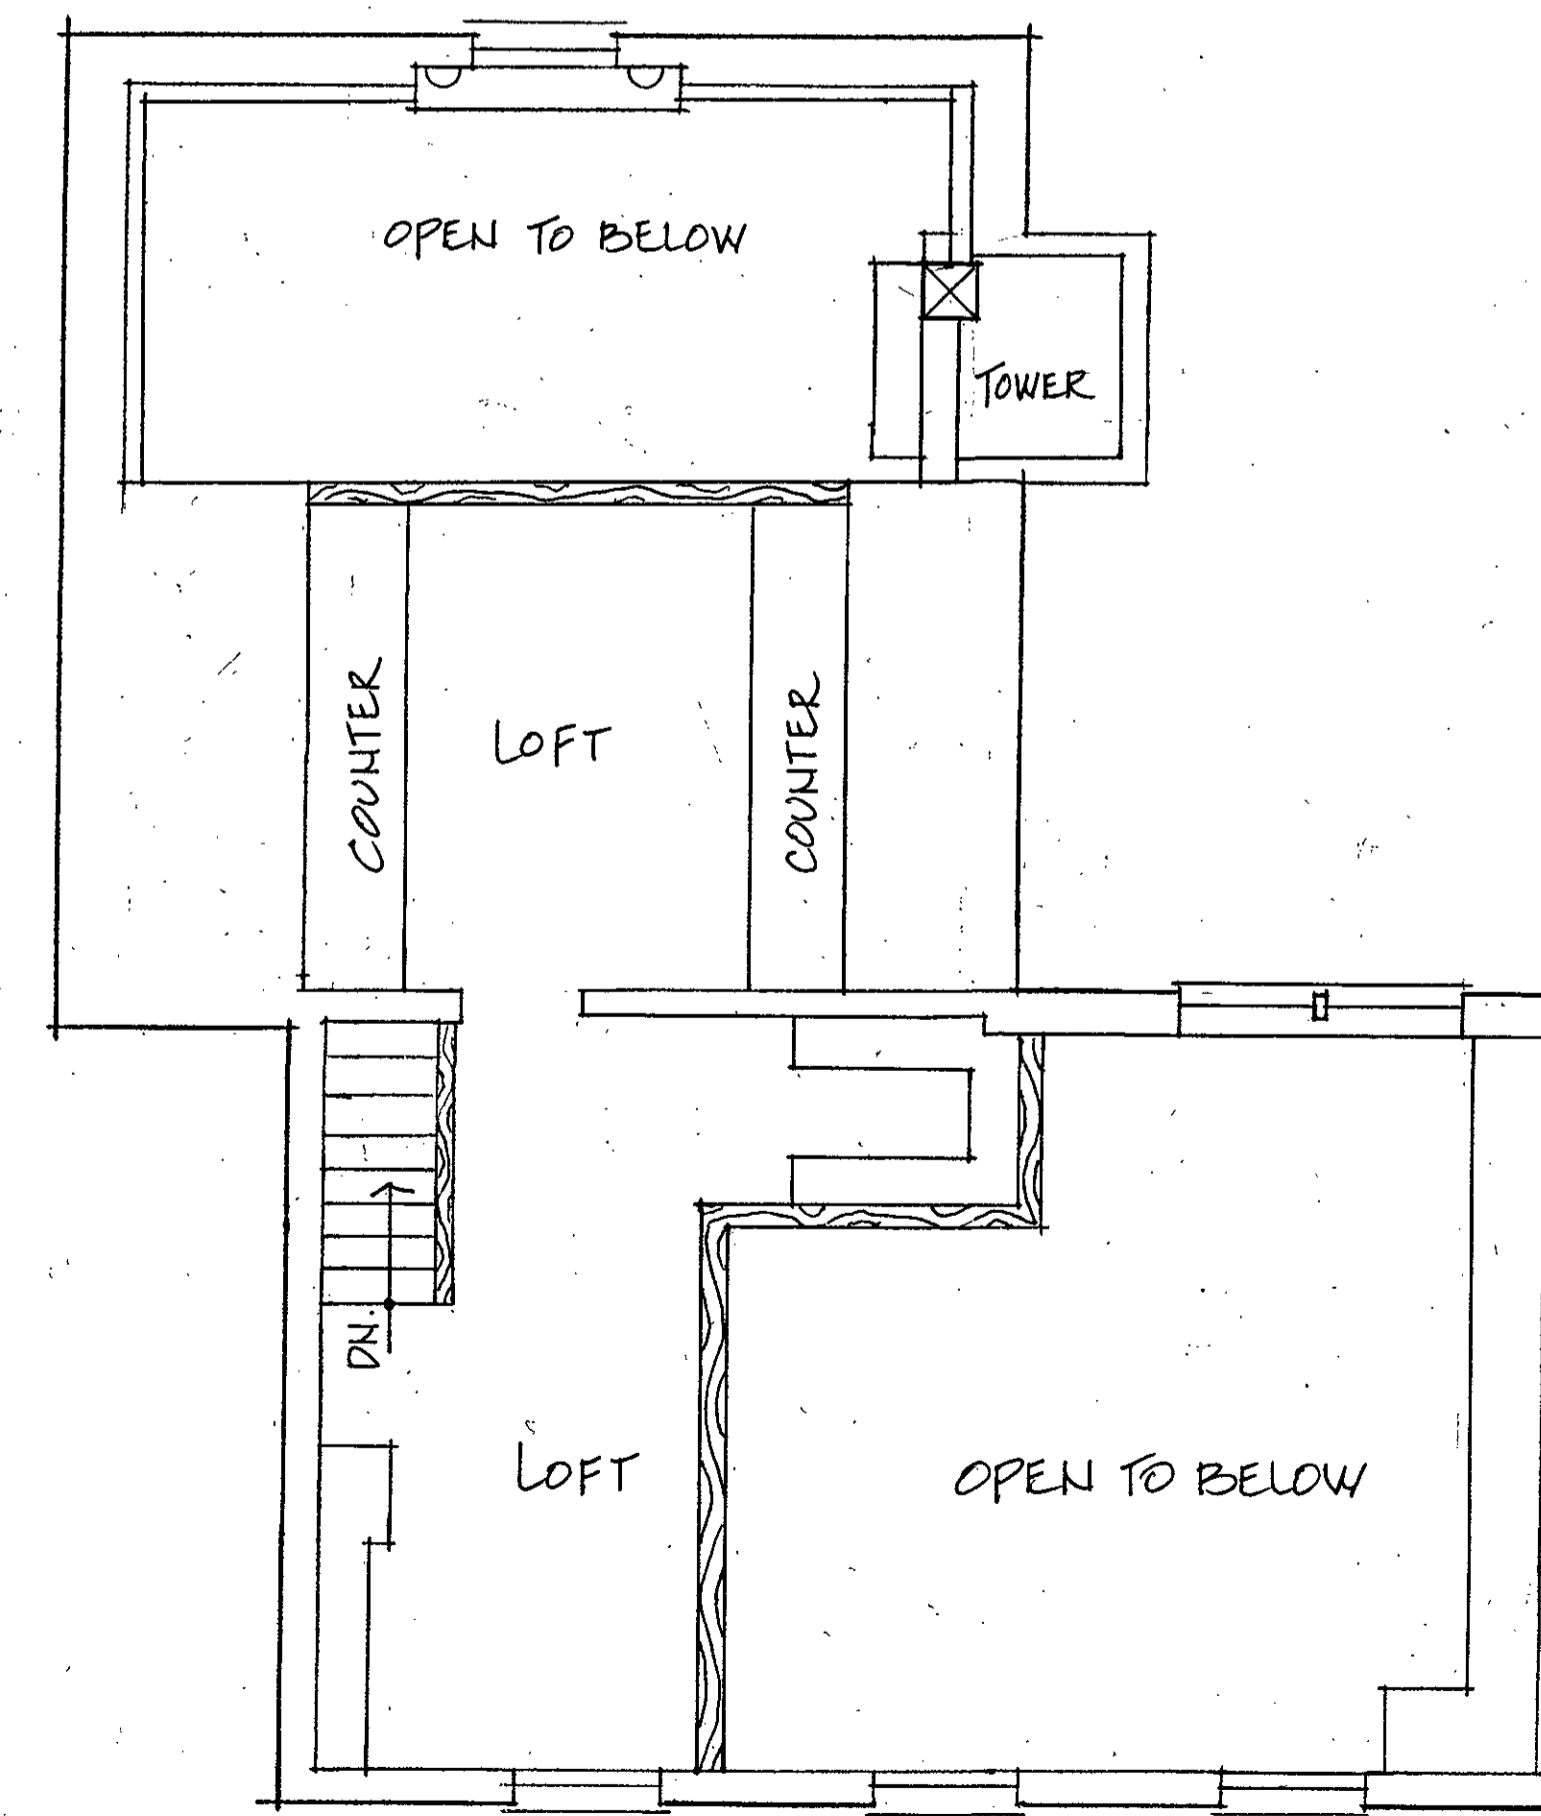

**EXISTING SECOND FLOOR**  
Scale: 1/4" = 1'-0"

**REVISIONS**

No.	Date	Description

*RAM*  
N.J. LIC. # 10009  
DATE: 11.12.19

**RONALD A. MEEKS, AIA**  
ARCHITECT  
404 CENTRAL AVENUE  
CRANFORD, NEW JERSEY 07016  
908.276.7844

**BUILDING ALTERATIONS**  
for:  
189 North Avenue East  
Block: 312, Lot: 13  
Cranford, NJ 07016

Project No. 1924  
Date: 10.22.19  
Scale: 1/4" = 1'-0"  
Drawn By: RAM  
1 OF 1  
**A-1**