

1  
A-1

PROPOSED FLOOR PLAN


1/4"=1'-0"



2  
A-1

PROPOSED EXTERIOR ELEVATION @ FRONT (CALLED SOUTH)


1/4"=1'-0"

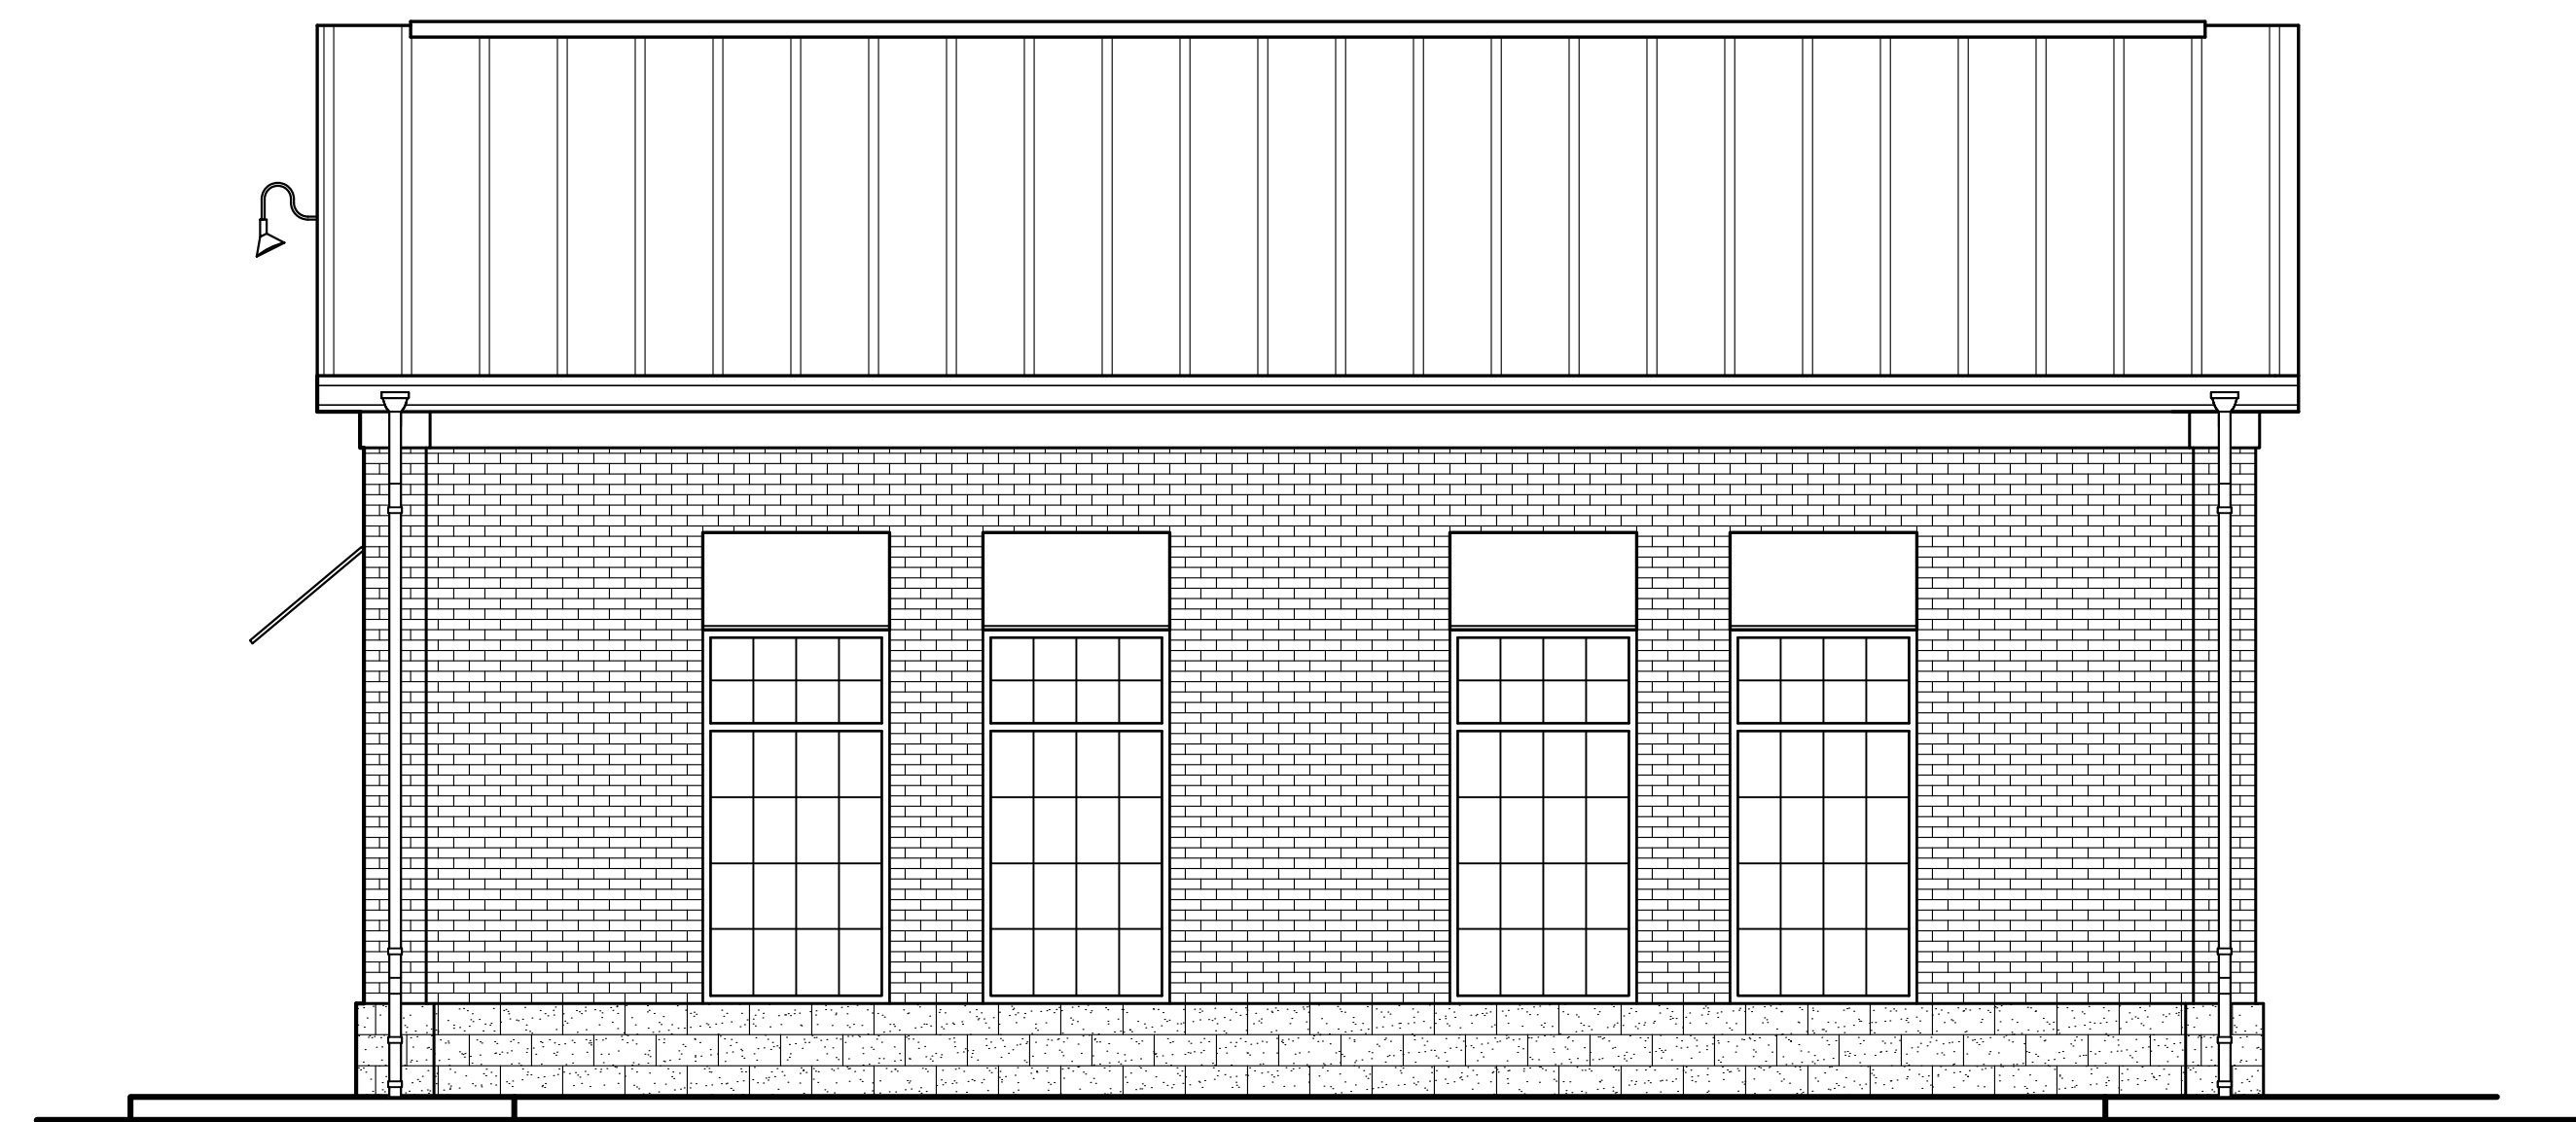

3  
A-1

PROPOSED EXTERIOR ELEVATION @ RIGHT SIDE (CALLED EAST)


1/4"=1'-0"

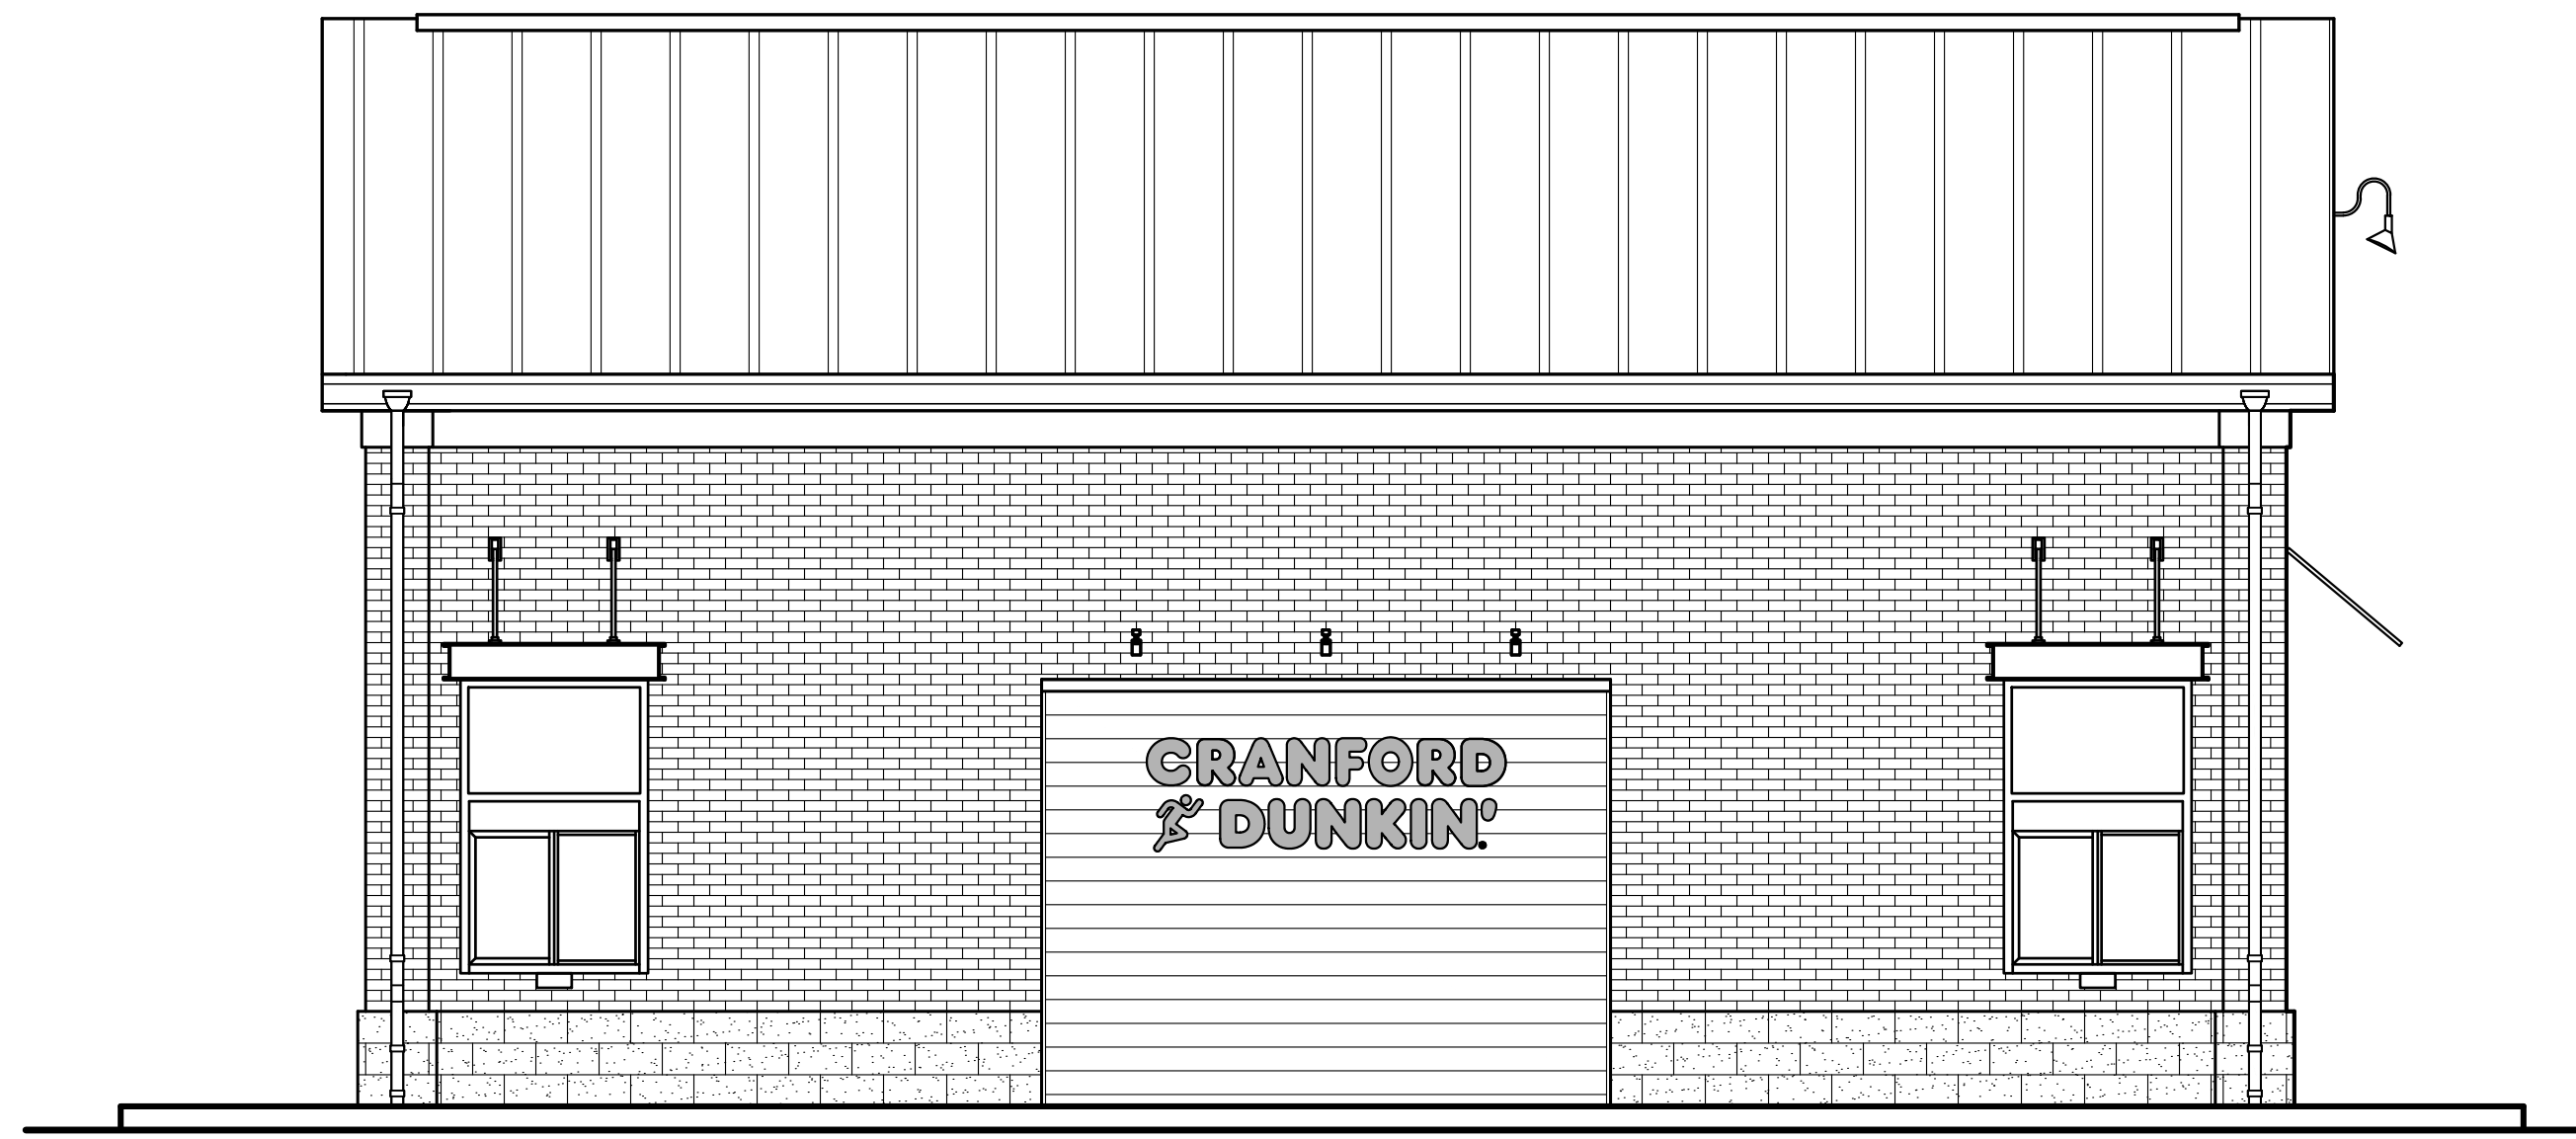

4  
A-1

PROPOSED EXTERIOR ELEVATION @ LEFT SIDE (CALLED WEST)

1/4"=1'-0"

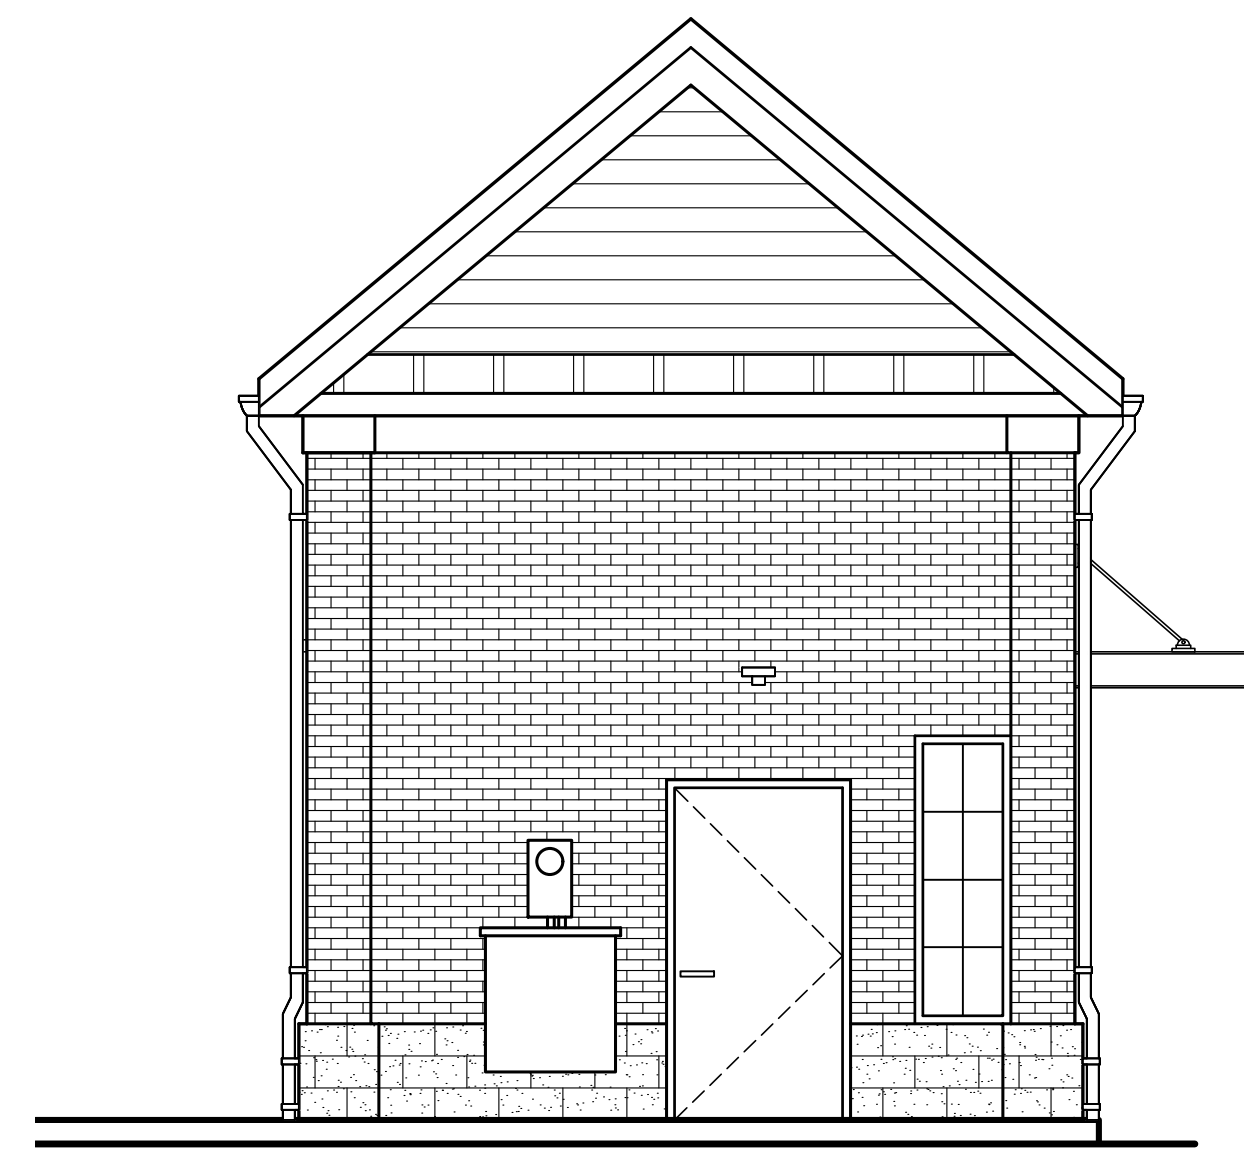

5  
A-1

PROPOSED EXTERIOR ELEVATION @ REAR (CALLED NORTH)

1/4"=1'-0"

THIS DRAWING IS AN INSTRUMENT OF SERVICE AND PROPERTY OF FRANK TRUILO ARCHITECT (F.T.A.). THE USE OF THIS DRAWING IS LIMITED TO THE ORIGINAL SITE/LOCATION FOR WHICH IT IS PREPARED AND PUBLICATION IS RESTRICTED TO SUCH USE. THE ALTERING, MODIFICATION OR REPRODUCTION OF THIS DRAWING AND INFORMATION CONTAINED WITHIN IS STRICTLY PROHIBITED WITHOUT WRITTEN CONSENT OF F.T.A.

License No. 09630  
NJ License No. 025264  
PA License No. 14218  
MD License No. 013631  
VA License No. 11614  
CT

8 MARTIN PLACE  
CHATHAM, NJ 07928  
Tel: 973-701-9218  
Fax: 973-701-9267  
E-Mail: [fta@optonline.net](mailto:fta@optonline.net)

**FRANK TRUILO ARCHITECT LLC**  
ARCHITECTS & PROJECT MANAGERS

NO.	DESCRIPTION	DATE	CHKD:	APPD:	FT	FT
2		01-06-23	AS NOTED			
1						
	REVISIONS					

PROPOSED  
DUNKIN' DONUTS  
333 NORTH AVENUE EAST | CRANFORD, NJ

**A-1**