

1
A-1

PROPOSED FLOOR PLAN


1/4"=1'-0"



2
A-1

PROPOSED EXTERIOR ELEVATION @ FRONT (CALLED SOUTH)


1/4"=1'-0"

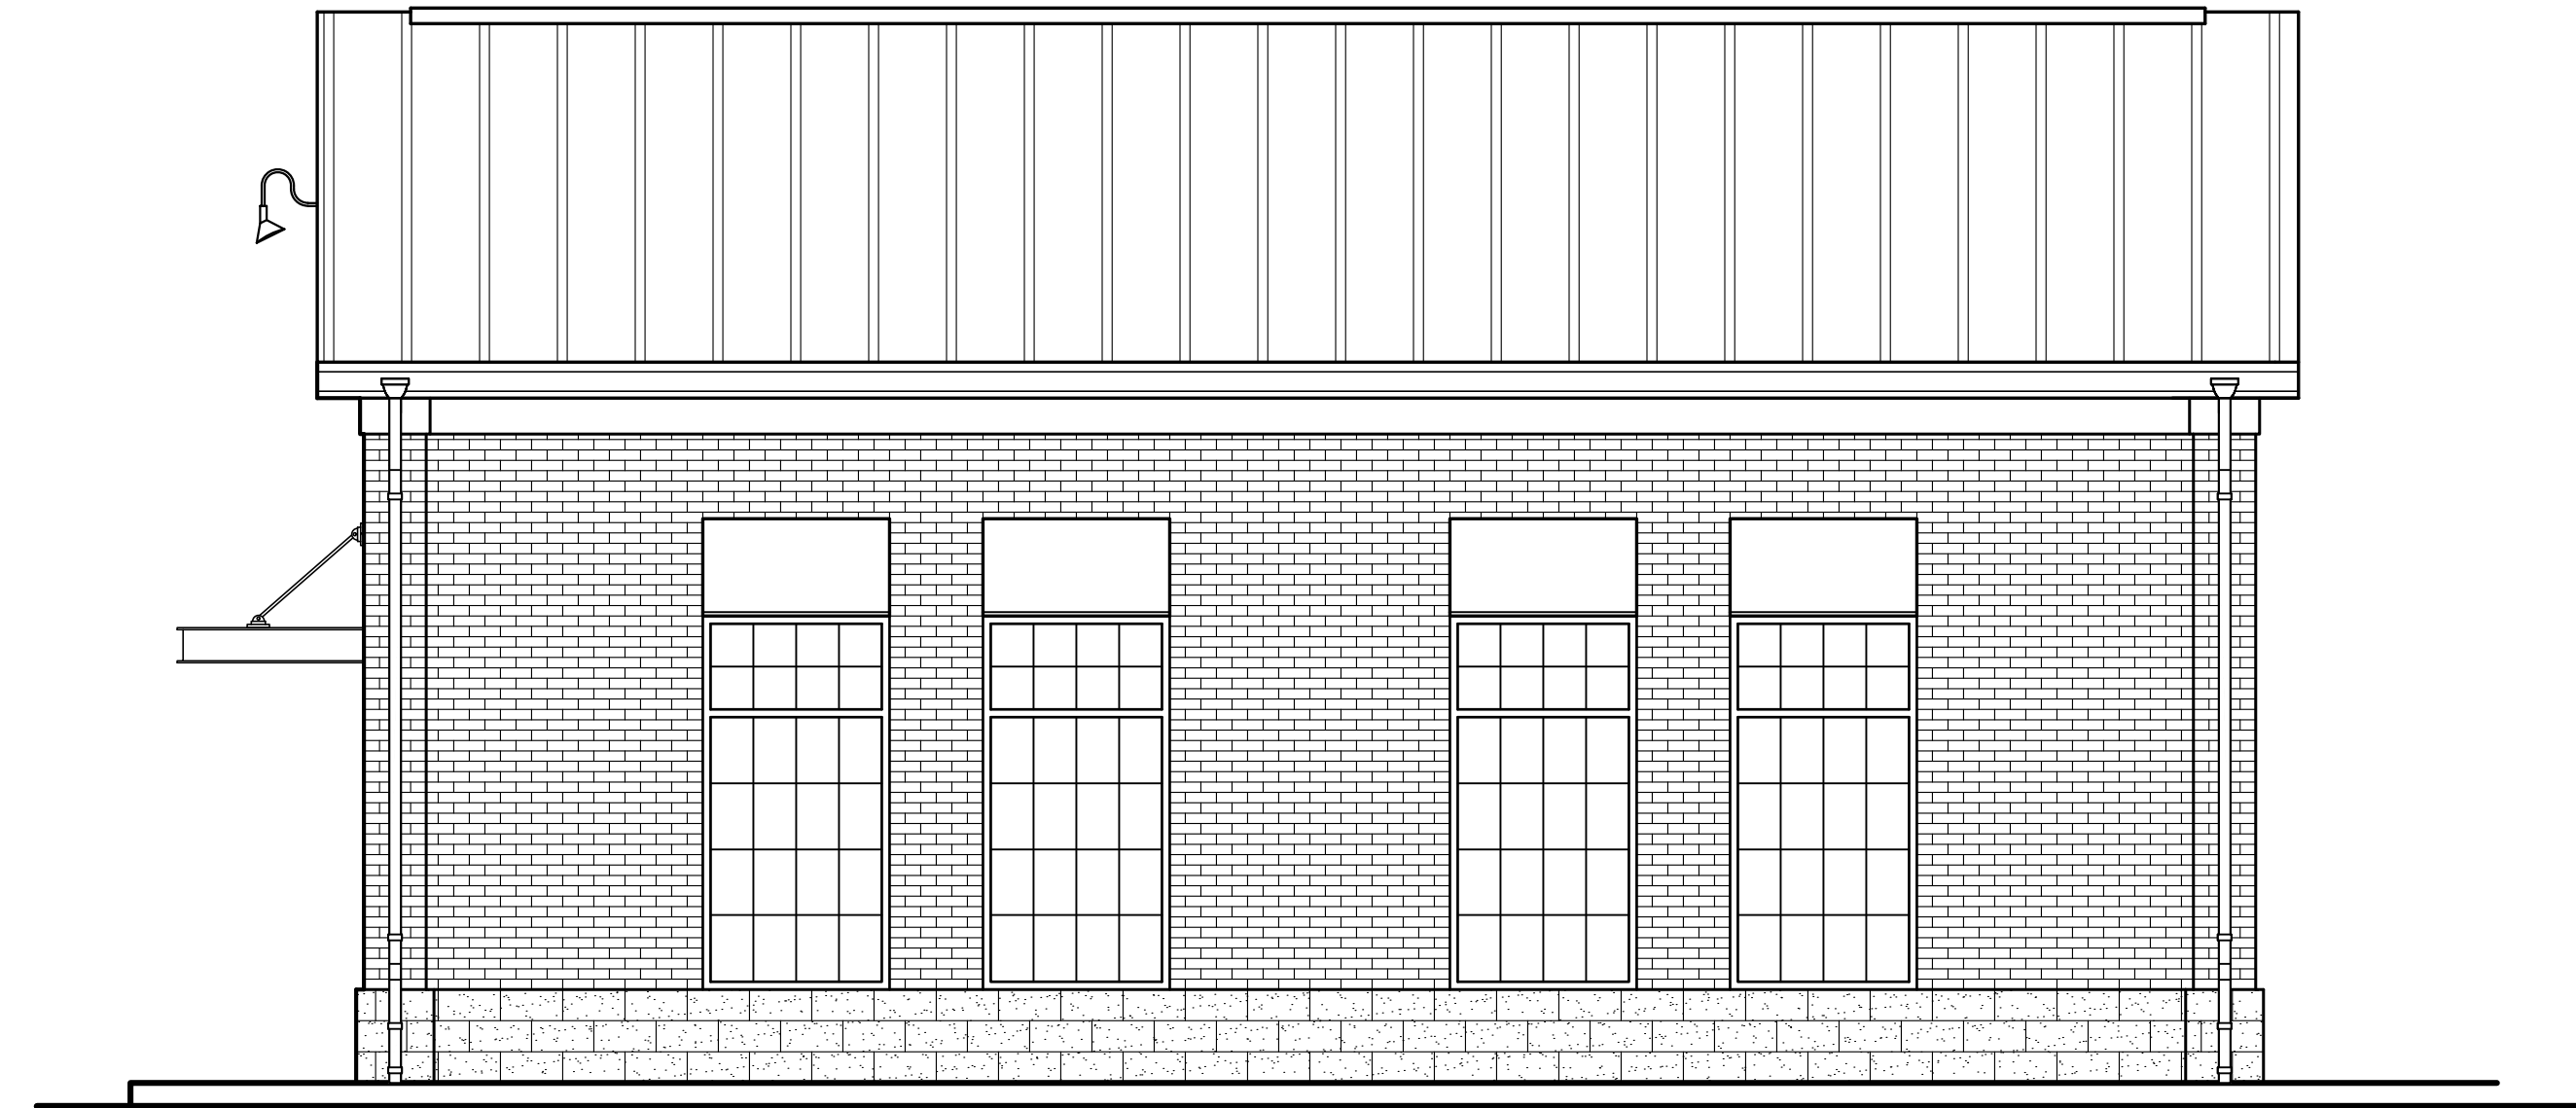

3
A-1

PROPOSED EXTERIOR ELEVATION @ RIGHT SIDE (CALLED EAST)


1/4"=1'-0"

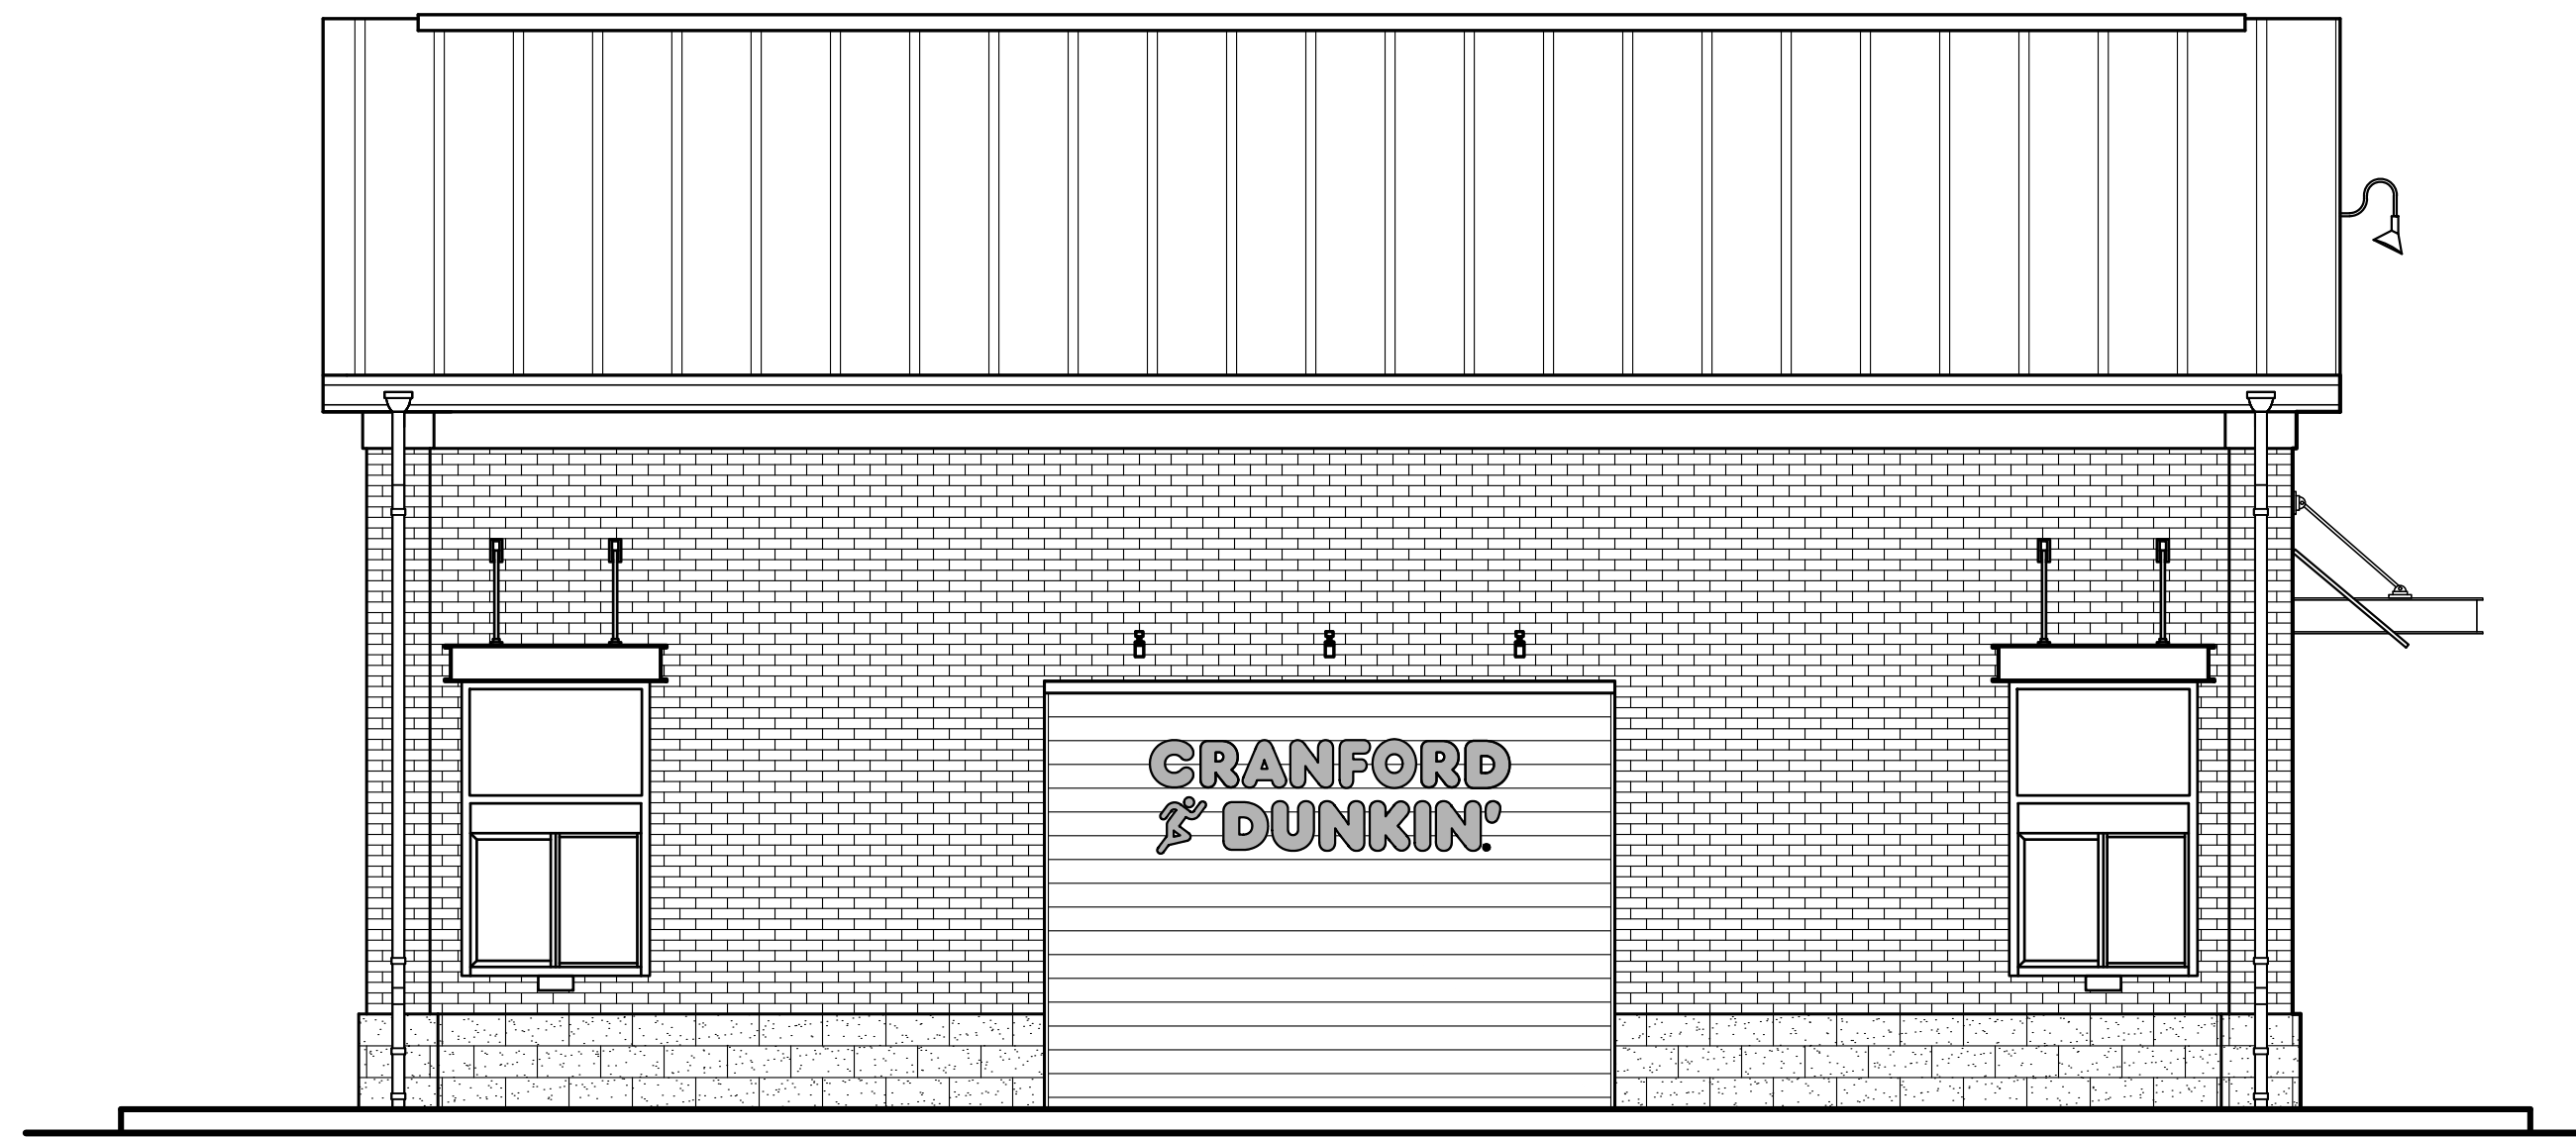

4
A-1

PROPOSED EXTERIOR ELEVATION @ LEFT SIDE (CALLED WEST)

1/4"=1'-0"

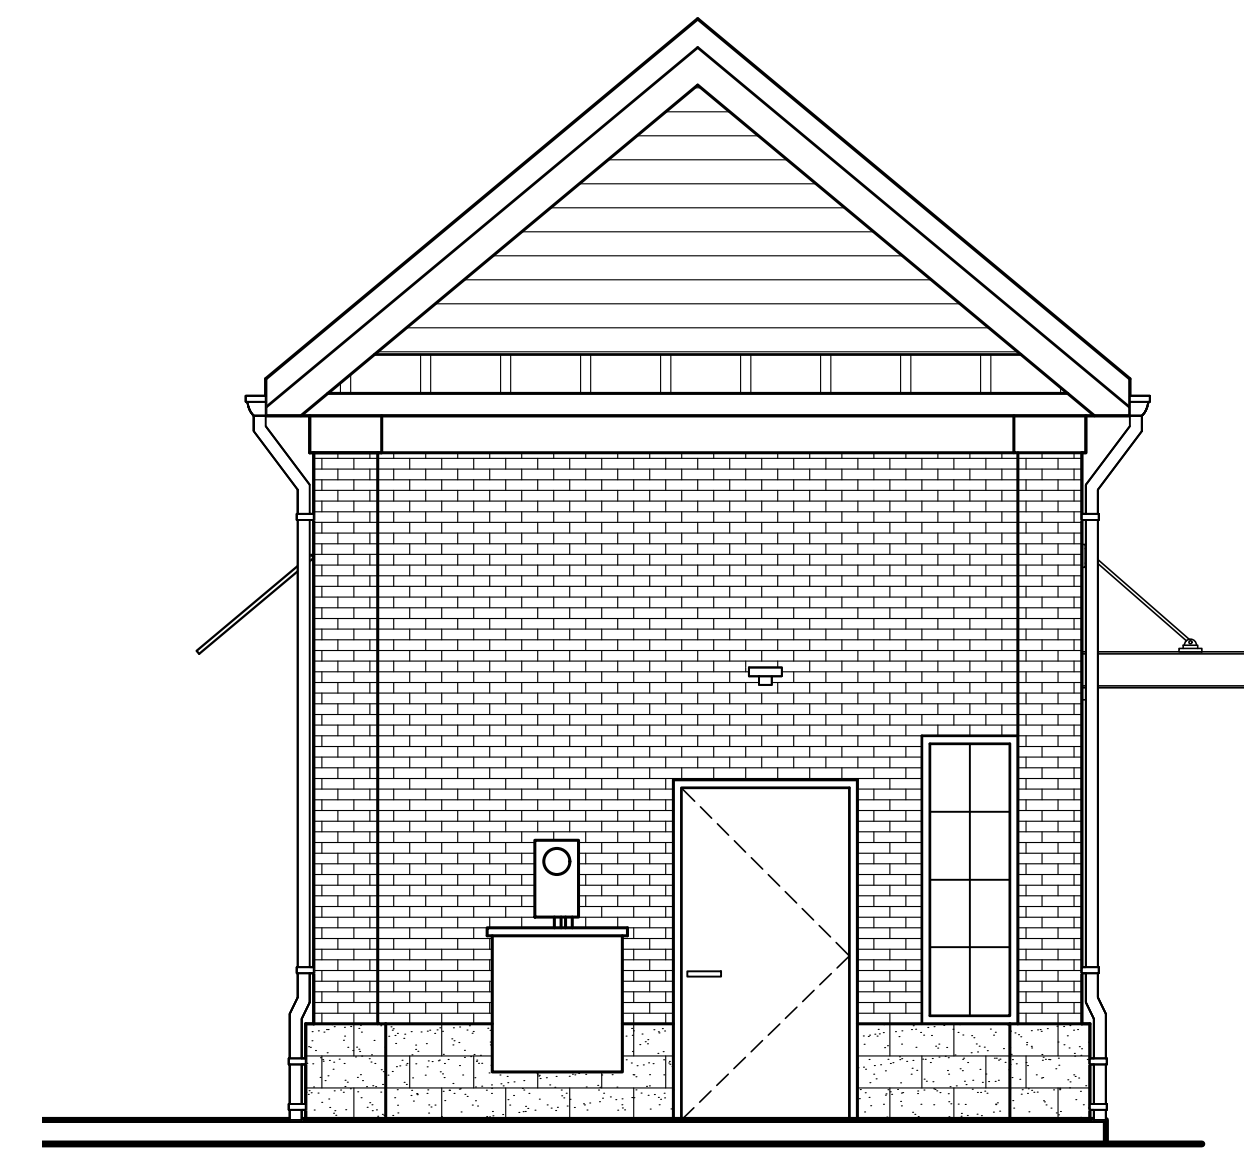

5
A-1

PROPOSED EXTERIOR ELEVATION @ REAR (CALLED NORTH)

1/4"=1'-0"

THIS DRAWING IS AN INSTRUMENT OF SERVICE AND PROPERTY OF FRANK TRUILO ARCHITECT (F.T.A.). THE USE OF THIS DRAWING IS LIMITED TO THE ORIGINAL SITE/LOCATION FOR WHICH IT IS PREPARED AND PUBLICATION IS RESTRICTED TO SUCH USE. THE ALTERING, MODIFICATION OR REPRODUCTION OF THIS DRAWING AND INFORMATION CONTAINED WITHIN IS STRICTLY PROHIBITED WITHOUT WRITTEN CONSENT OF F.T.A.

License No. 09630
NJ License No. 025264
PA License No. 14218
MD License No. 013631
VA License No. 11614
CT

8 MARTIN PLACE
CHATHAM, NJ 07928
Tel: 973-701-9218
Fax: 973-701-9267
E-Mail: fta@optonline.net

FRANK TRUILO ARCHITECT LLC
ARCHITECTS & PROJECT MANAGERS

NO.	DESCRIPTION	DATE	CHKD:	APPD:	FT	FT
2		01-24-24	AS NOTED			
1						
	REVISIONS					

PROPOSED
DUNKIN' DONUTS
333 NORTH AVENUE EAST | CRANFORD, NJ

A-1