


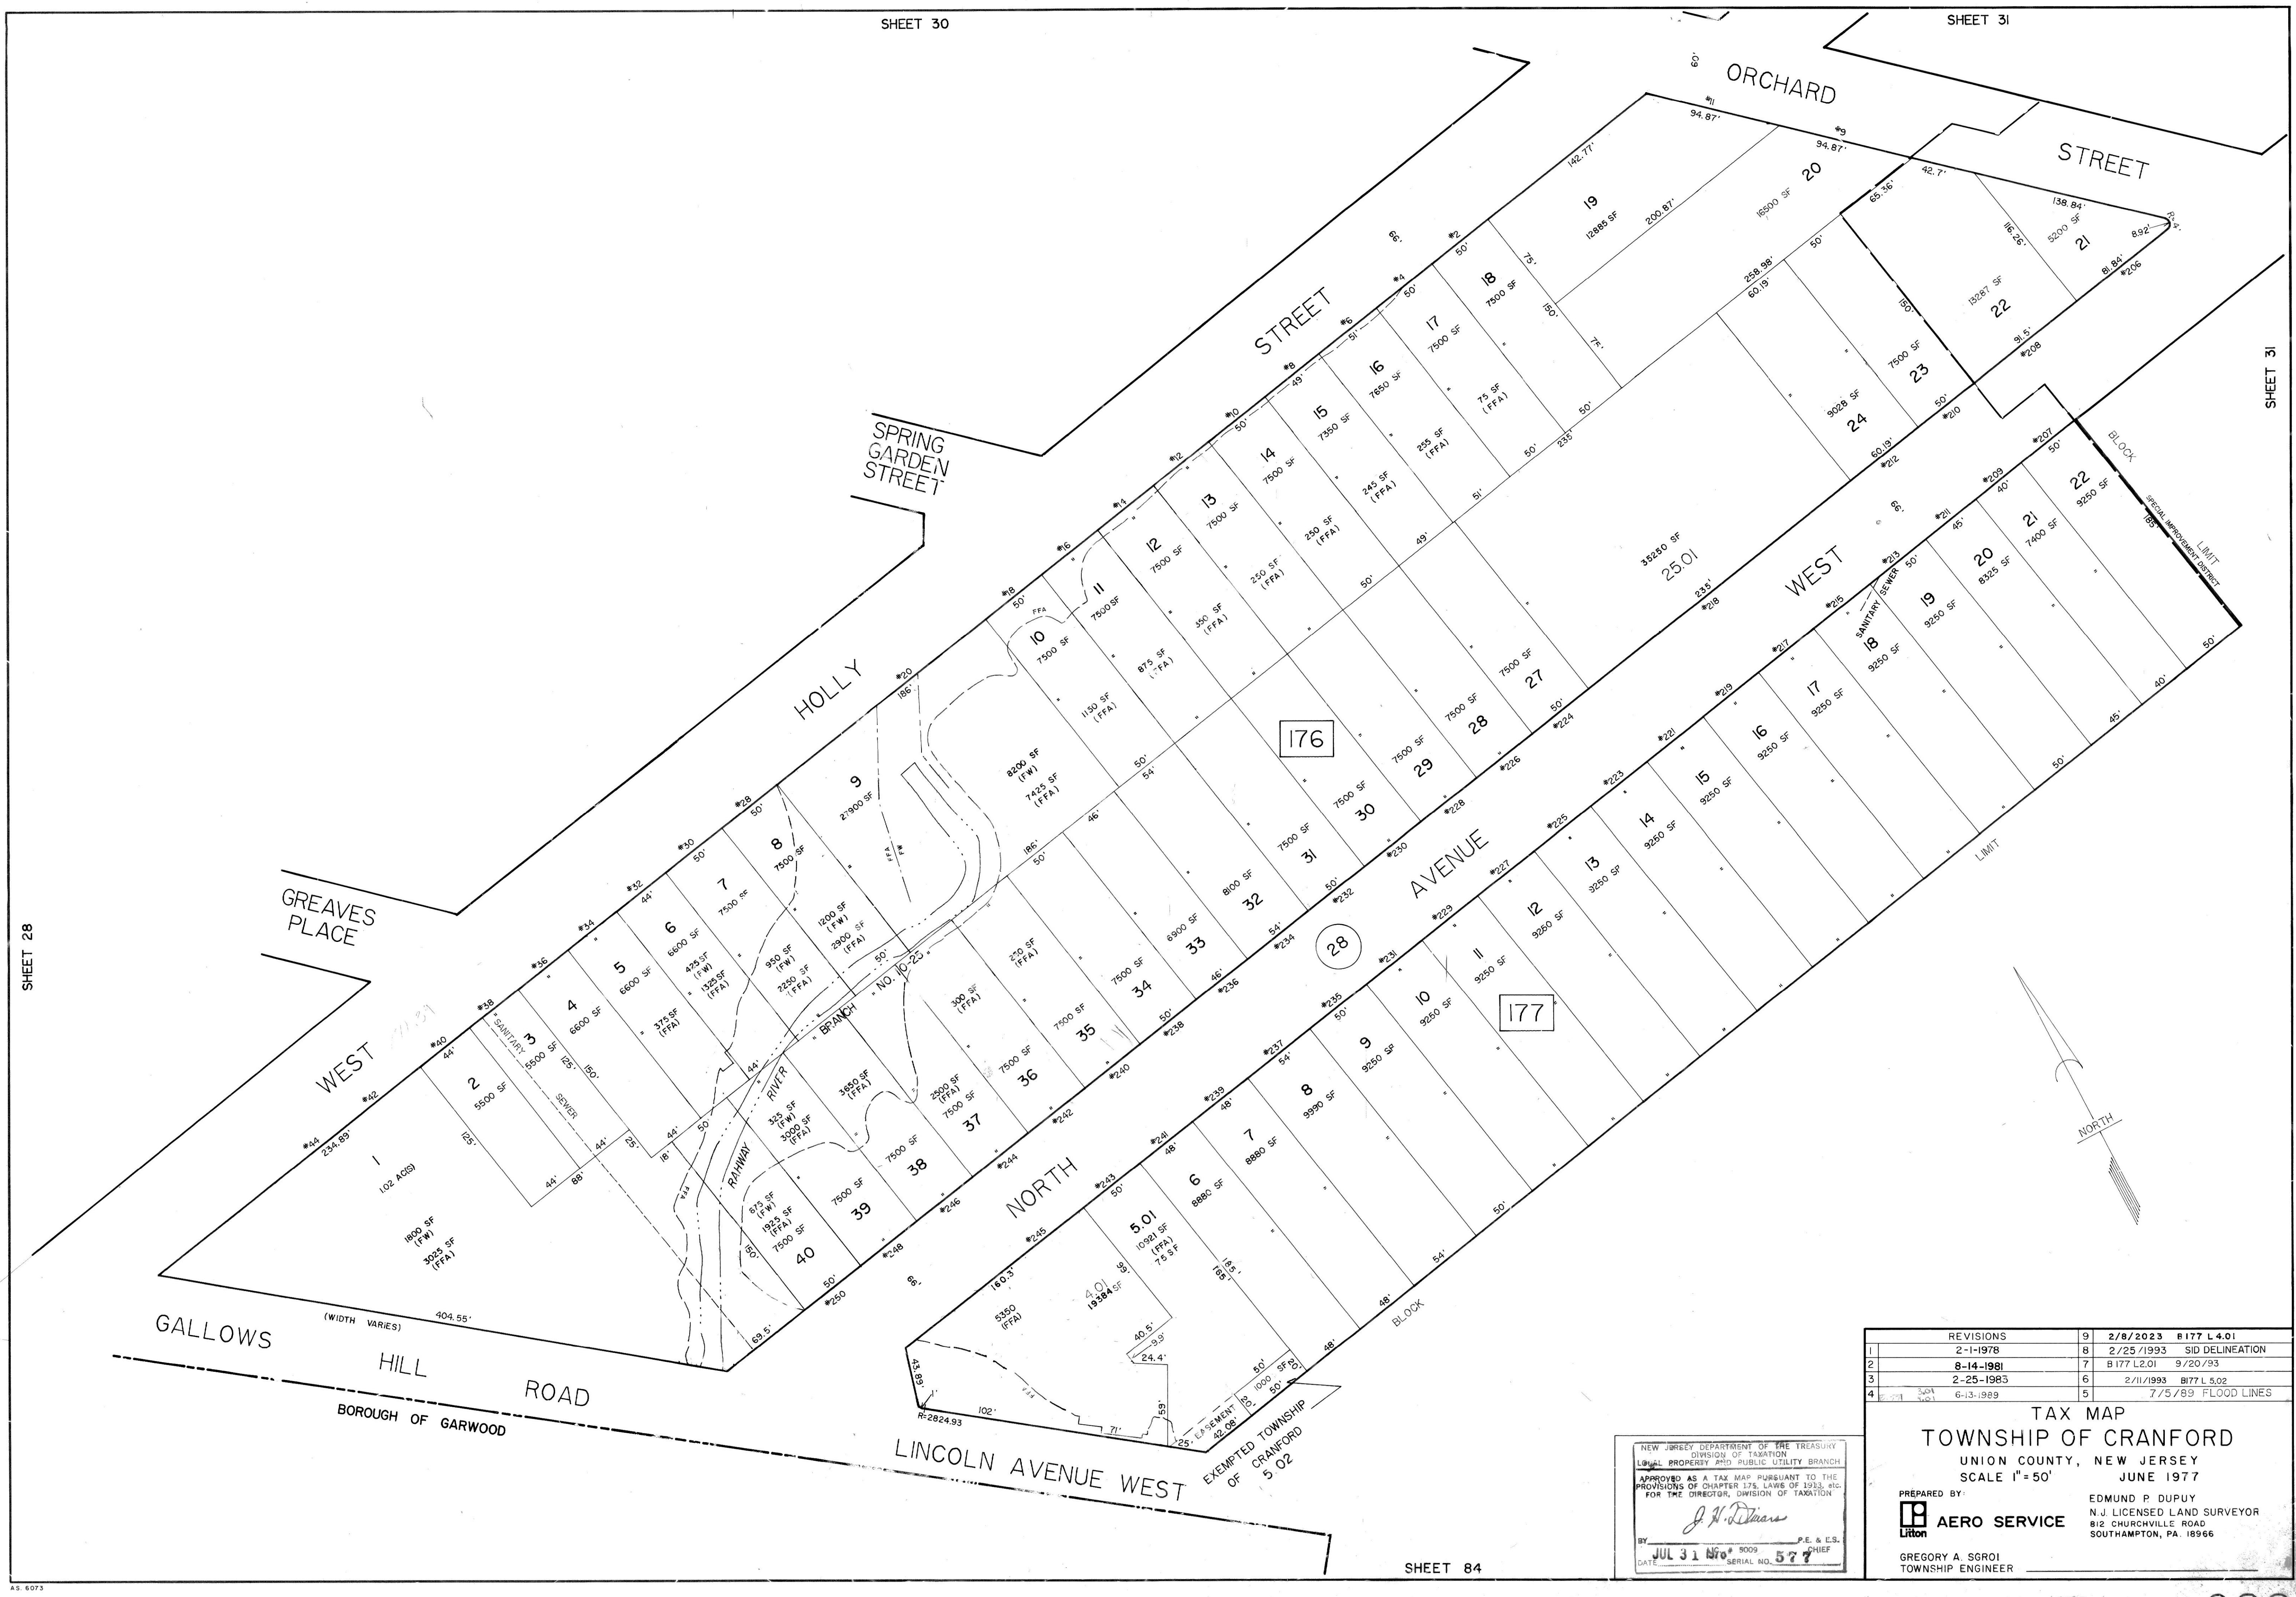

NEW JERSEY DEPARTMENT OF THE TREASURY
DIVISION OF TAXATION
LOCAL PROPERTY AND PUBLIC UTILITY BRANCH
APPROVED AS A TAX MAP PURSUANT TO THE
PROVISIONS OF CHAPTER 178, LAWS OF 1973, AND
FOR THE DIRECTOR, DIVISION OF TAXATION
J. N. Davis
BY: *J. N. Davis* P.E. & C.S. CHIEF
DATE: JUL 31 1977 SERIAL NO. 577

REVISIONS		9	2/8/2023	#177 L.4.01
1	2-1-1978	8	2/25/1993	SID DELINEATION
2	8-14-1981	7	B 177 L2.01	9/20/93
3	2-25-1985	6	2/11/1993	B177 L 5.02
4	6-13-1989	5	7/5/89	FLOOD LINES

TAX MAP
TOWNSHIP OF CRANFORD
UNION COUNTY, NEW JERSEY
SCALE 1"=50'
JUNE 1977

PREPARED BY:
AERO SERVICE
EDMUND P. DUPUY
N.J. LICENSED LAND SURVEYOR
812 CHURCHVILLE ROAD
SOUTHAMPTON, PA. 18966

GREGORY A. SGROI
TOWNSHIP ENGINEER