


SHEET 65

SHEET 53

SHEET 64

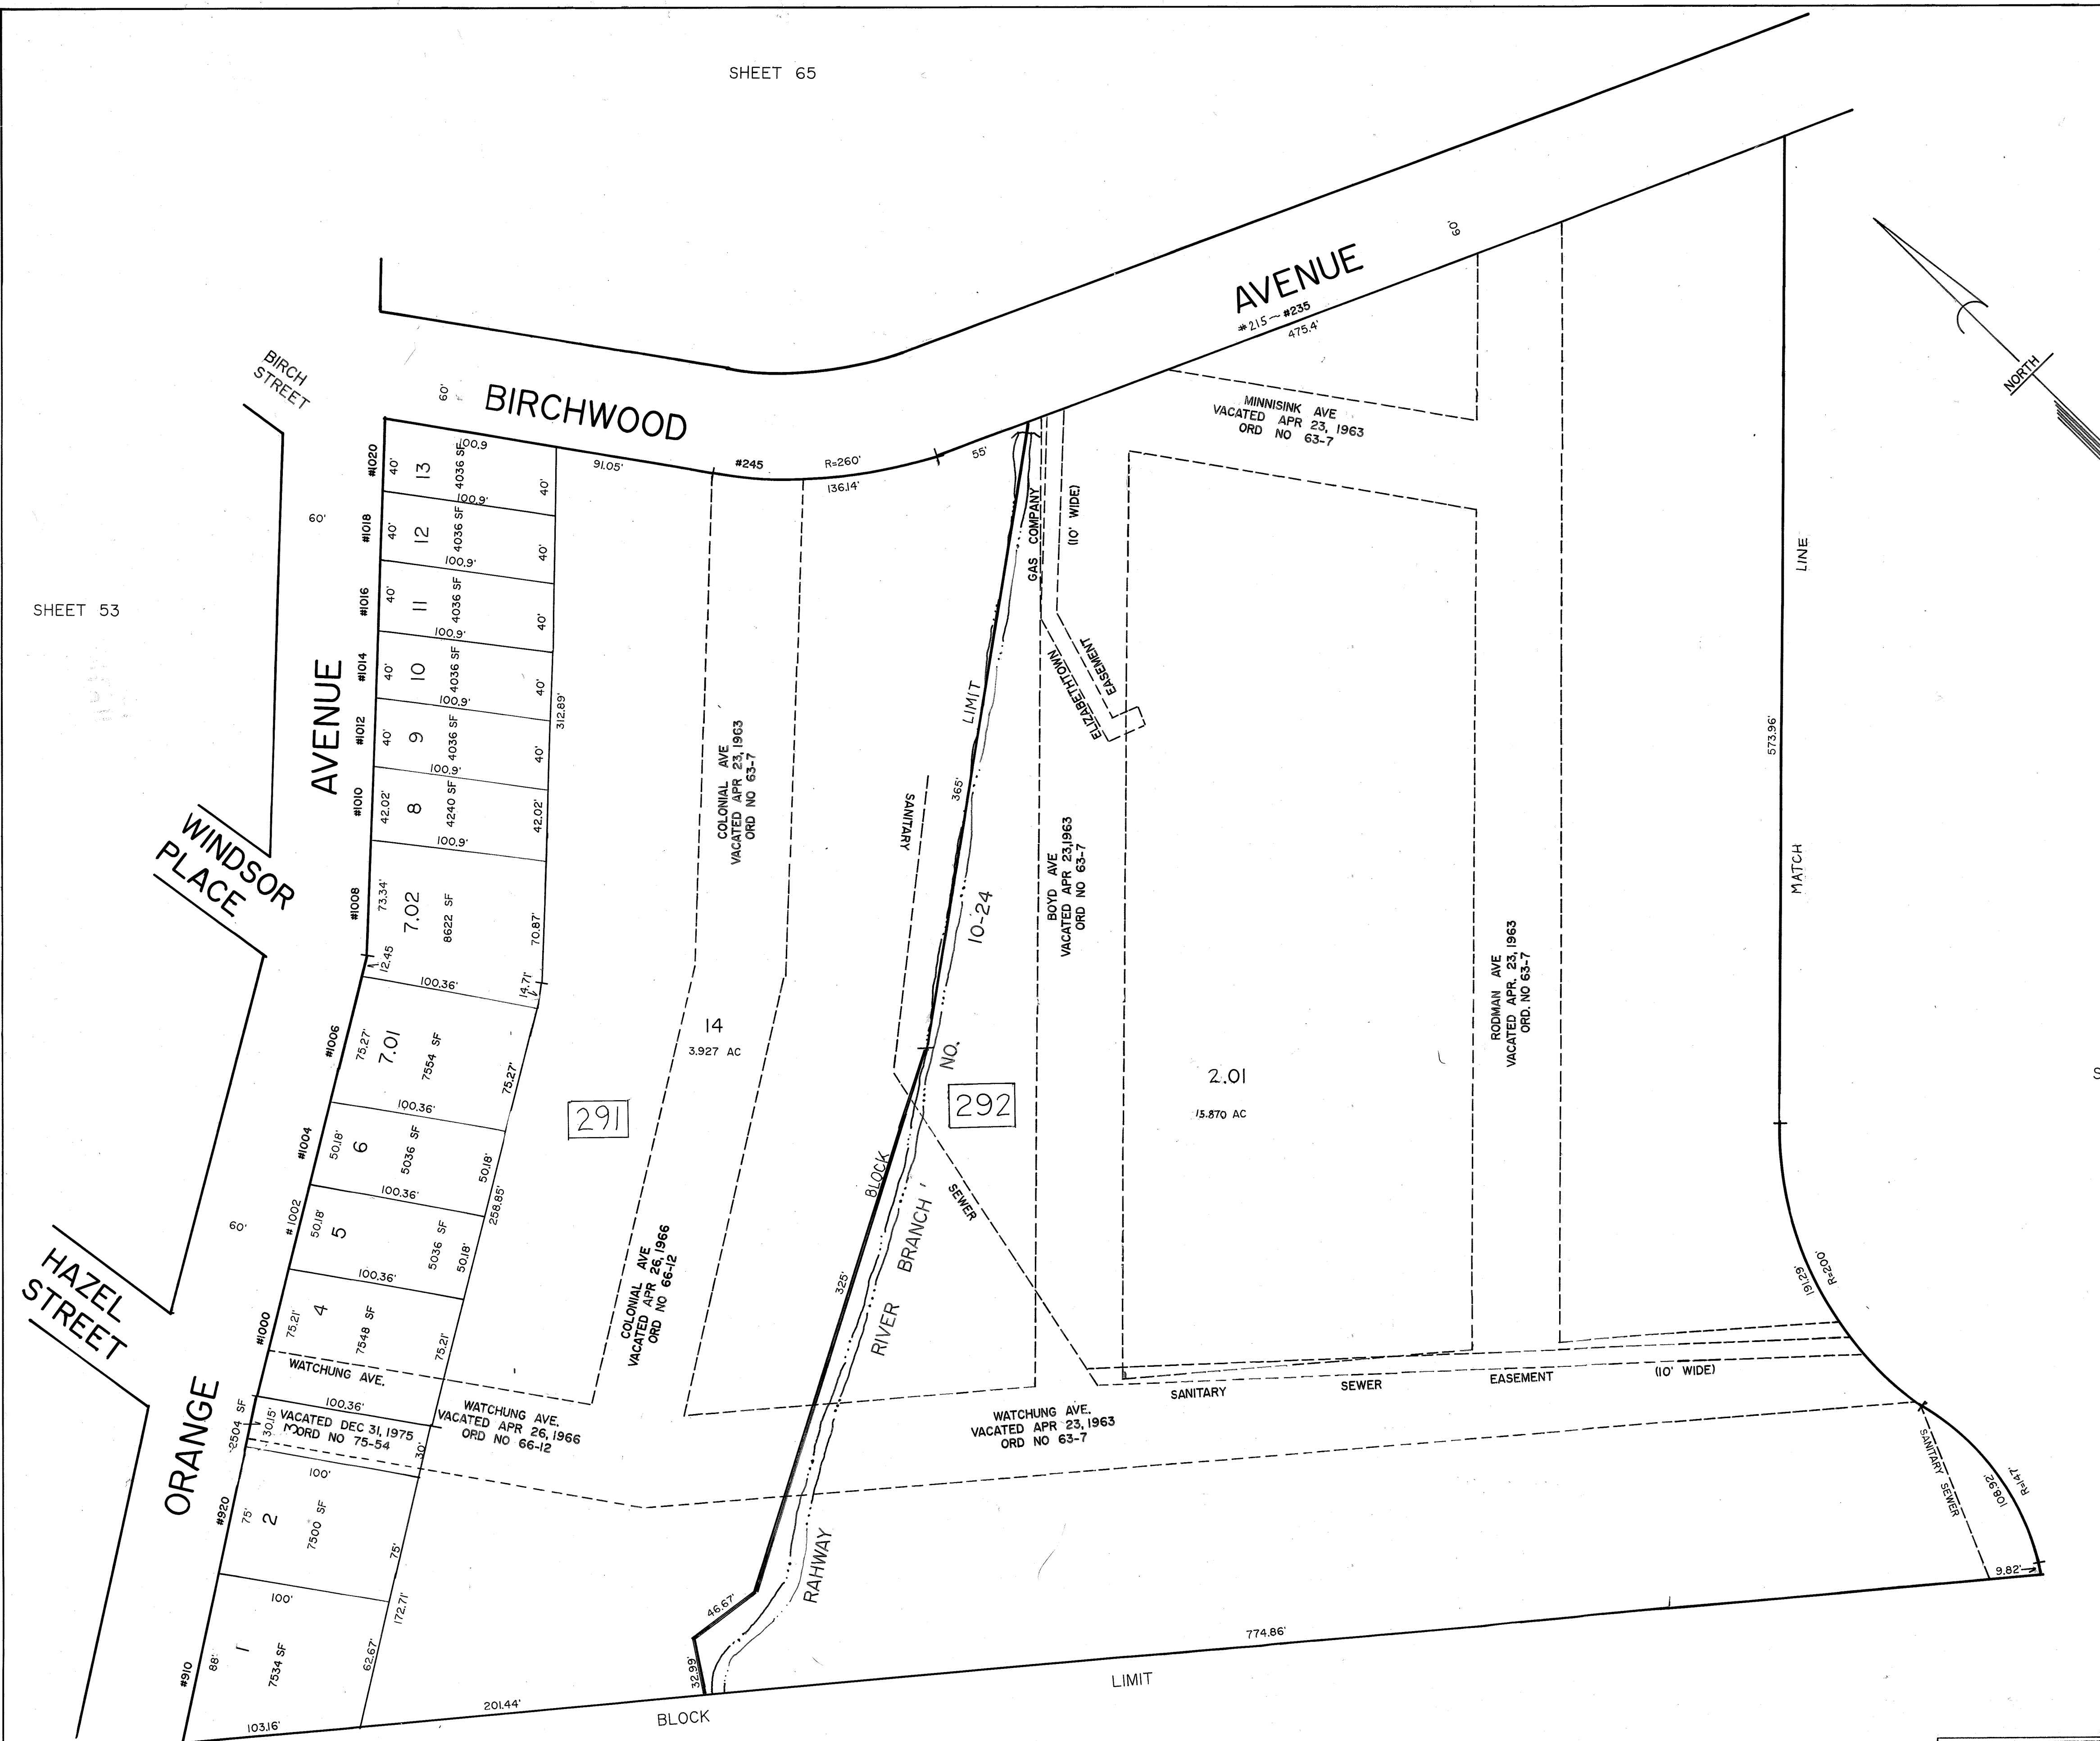

SHEET 61

NEW JERSEY DEPARTMENT OF THE TREASURY
DIVISION OF TAXATION
LEGAL PROPERTY AND PUBLIC UTILITY BRANCH
APPROVED AS A TAX MAP PURSUANT TO THE
PROVISIONS OF CHAPTER 175, LAWS OF 1993, ETC.
FOR THE DIRECTOR, DIVISION OF TAXATION
J. H. Dumas
BY *J. H. Dumas* P.E. & L.S.
DATE JUL 31 1978 # 5009 577 CHIEF
SERIAL NO.

REVISIONS		9
1	2/1/1978	8 3/7/2019 B292 L2.01
2	8/14/1981	7 11/7/95 B291 L5
3	6/9/1989 B291 LI	6 B 291 L 5 2/12/1993
4	11/7/1989 B291 LI 5.01	5 B291 LI 6-2-1992

TAX MAP
TOWNSHIP OF CRANFORD
UNION COUNTY, NEW JERSEY
SCALE 1"= 50' JUNE 1977
PREPARED BY:
AERO SERVICE
EDMUND P. DUPUY
N.J. LICENSED LAND SURVEYOR
812 CHURCHVILLE ROAD
SOUTHAMPTON, PA. 18966
GREGORY A. SGROI
TOWNSHIP ENGINEER