


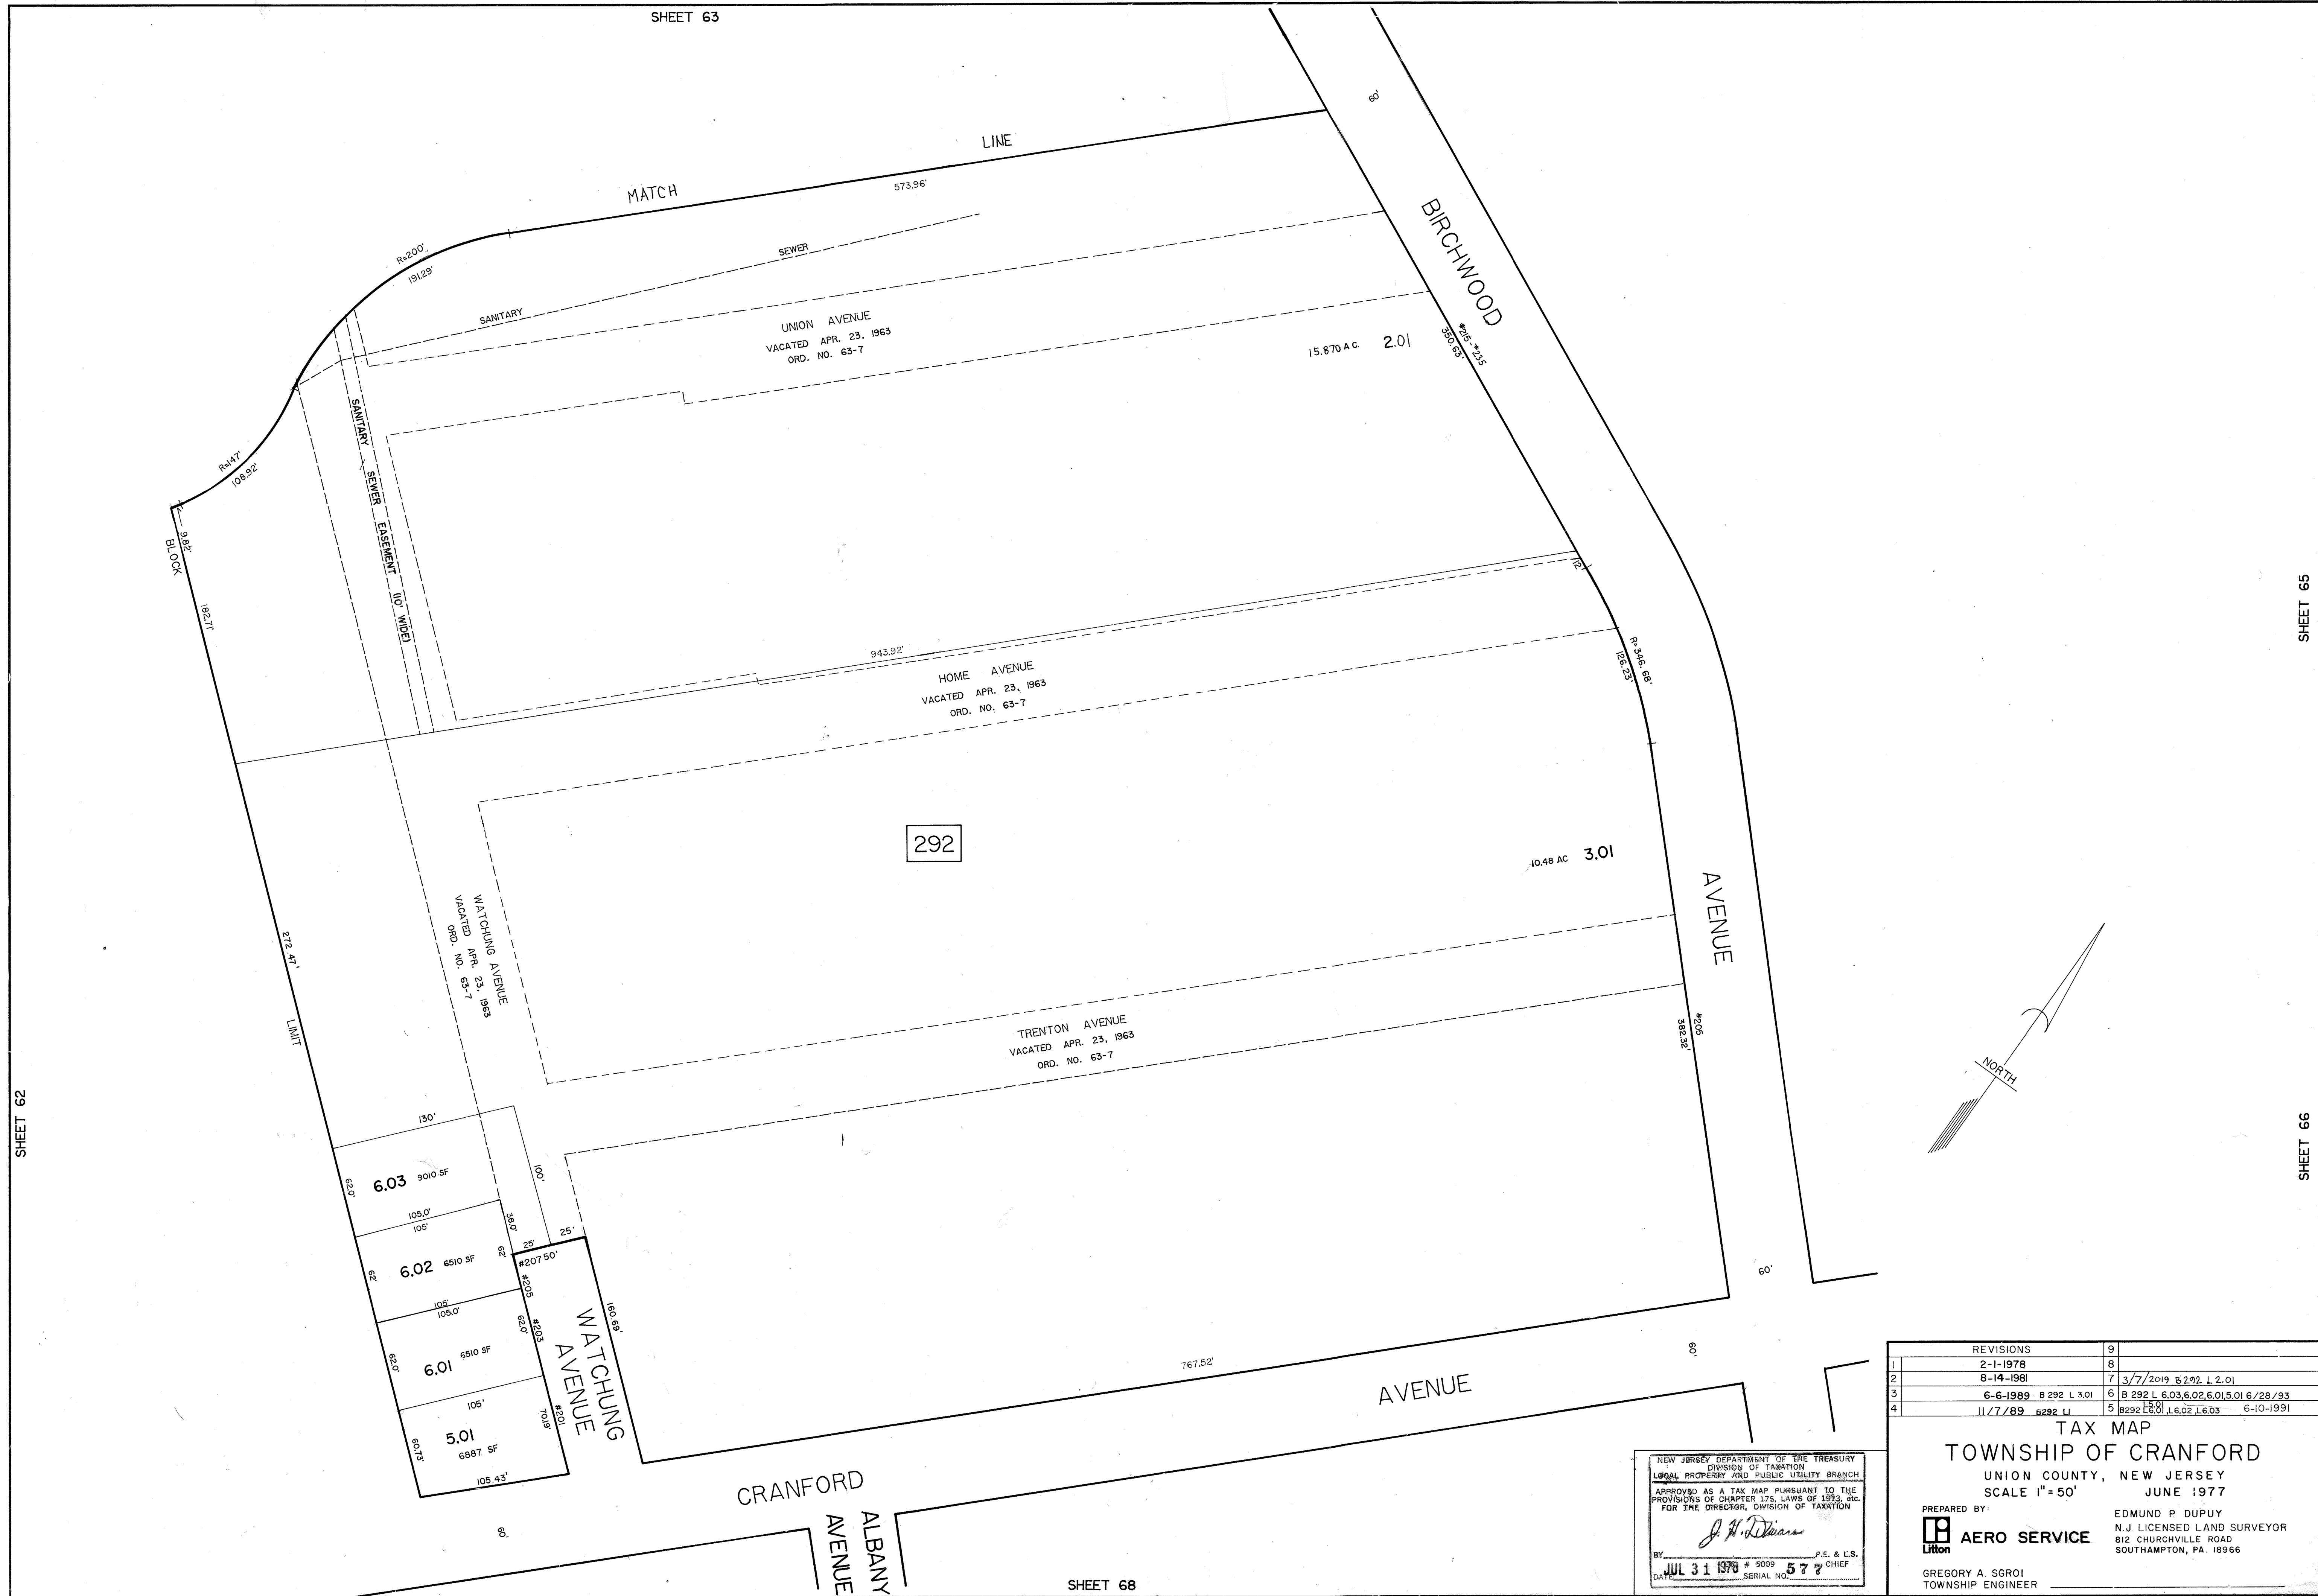

REVISIONS		9
1	2-1-1978	8
2	8-14-1981	7
3	6-6-1989	6
4	11/7/89	5
TAX MAP		
TOWNSHIP OF CRANFORD		
UNION COUNTY, NEW JERSEY		
SCALE 1"=50'		
JUNE 1977		
PREPARED BY:		
EDMUND P. DUPUY		
N.J. LICENSED LAND SURVEYOR		
812 CHURCHVILLE ROAD		
SOUTHAMPTON, PA. 18966		
GREGORY A. SGROI		
TOWNSHIP ENGINEER		

NEW JERSEY DEPARTMENT OF THE TREASURY
DIVISION OF TAXATION
LEGAL PROPERTY AND PUBLIC UTILITY BRANCH
APPROVED AS A TAX MAP PURSUANT TO THE
PROVISIONS OF CHAPTER 175, LAWS OF 1973, etc.
FOR THE DIRECTOR, DIVISION OF TAXATION
J. H. D'Amico
BY: *J. H. D'Amico* P.E. & L.S.
DATE: JUL 31 1978 # 5009 577 CHIEF
SERIAL NO.