


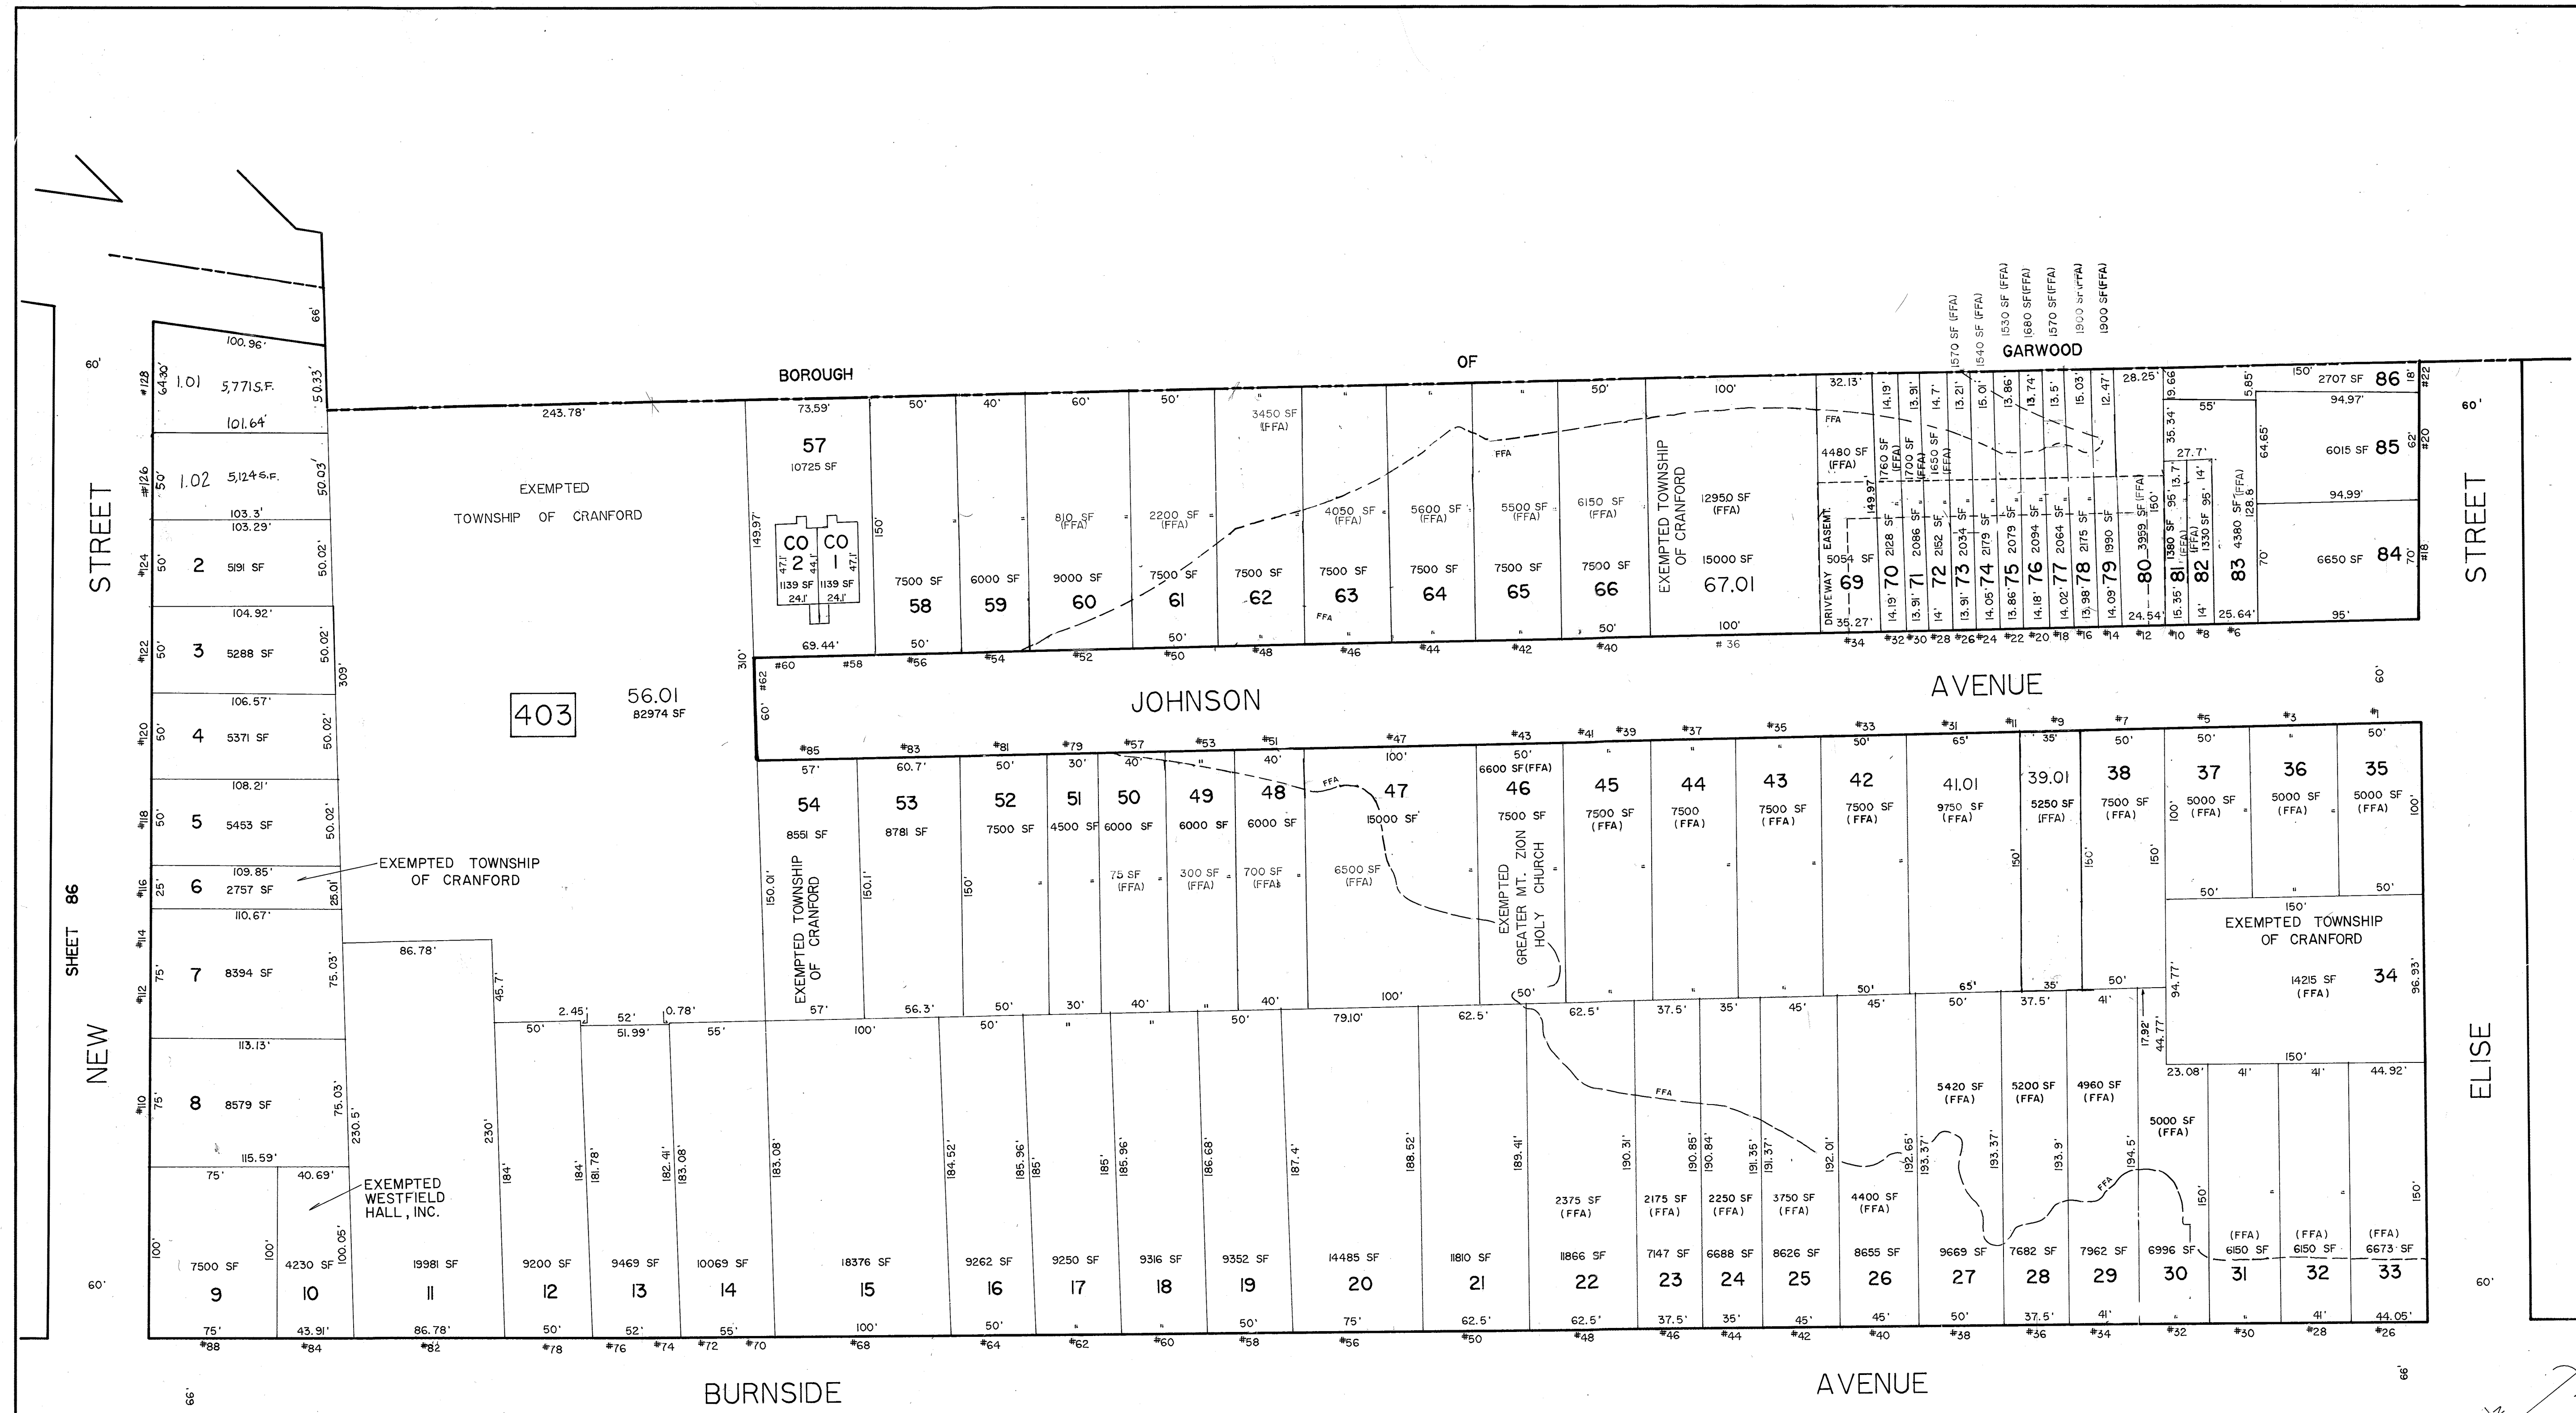

AS 6075

SHEET 88

3/7/2019 B403 L101.02
11/7/08 R.A.M. PLS # 29941 B 403 L 57 COL C02
B 403 L 84, 85, 86
12/17/1997 B403 L84.01
B 403 L56.01 9/21/93 67.01
B 403 L 67-68 4/6/1993

REVISIONS	
1	2-1-1978
2	8-14-1981
3	2-25-1983
4	7-1-1985
5	5-23-1990 B 403 L20

TAX MAP
TOWNSHIP OF CRANFORD
UNION COUNTY, NEW JERSEY
SCALE 1"=50'
JUNE 1977

PREPARED BY:
AERO SERVICE
LITTON

EDMUND P. DUPUY
N.J. LICENSED LAND SURVEYOR
812 CHURCHVILLE ROAD
SOUTHAMPTON, PA. 18966

GREGORY A. SGROI
TOWNSHIP ENGINEER

NEW JERSEY DEPARTMENT OF THE TREASURY
DIVISION OF TAXATION
LOCAL PROPERTY AND PUBLIC UTILITY BRANCH
APPROVED AS A TAX MAP PURSUANT TO THE
PROVISIONS OF CHAPTER 175, LAWS OF 1913, ETC.
FOR THE DIRECTOR, DIVISION OF TAXATION

J. N. [Signature]

BY **JUL 31 1978** P.E. & L.S.
DATE **57** CHIEF