


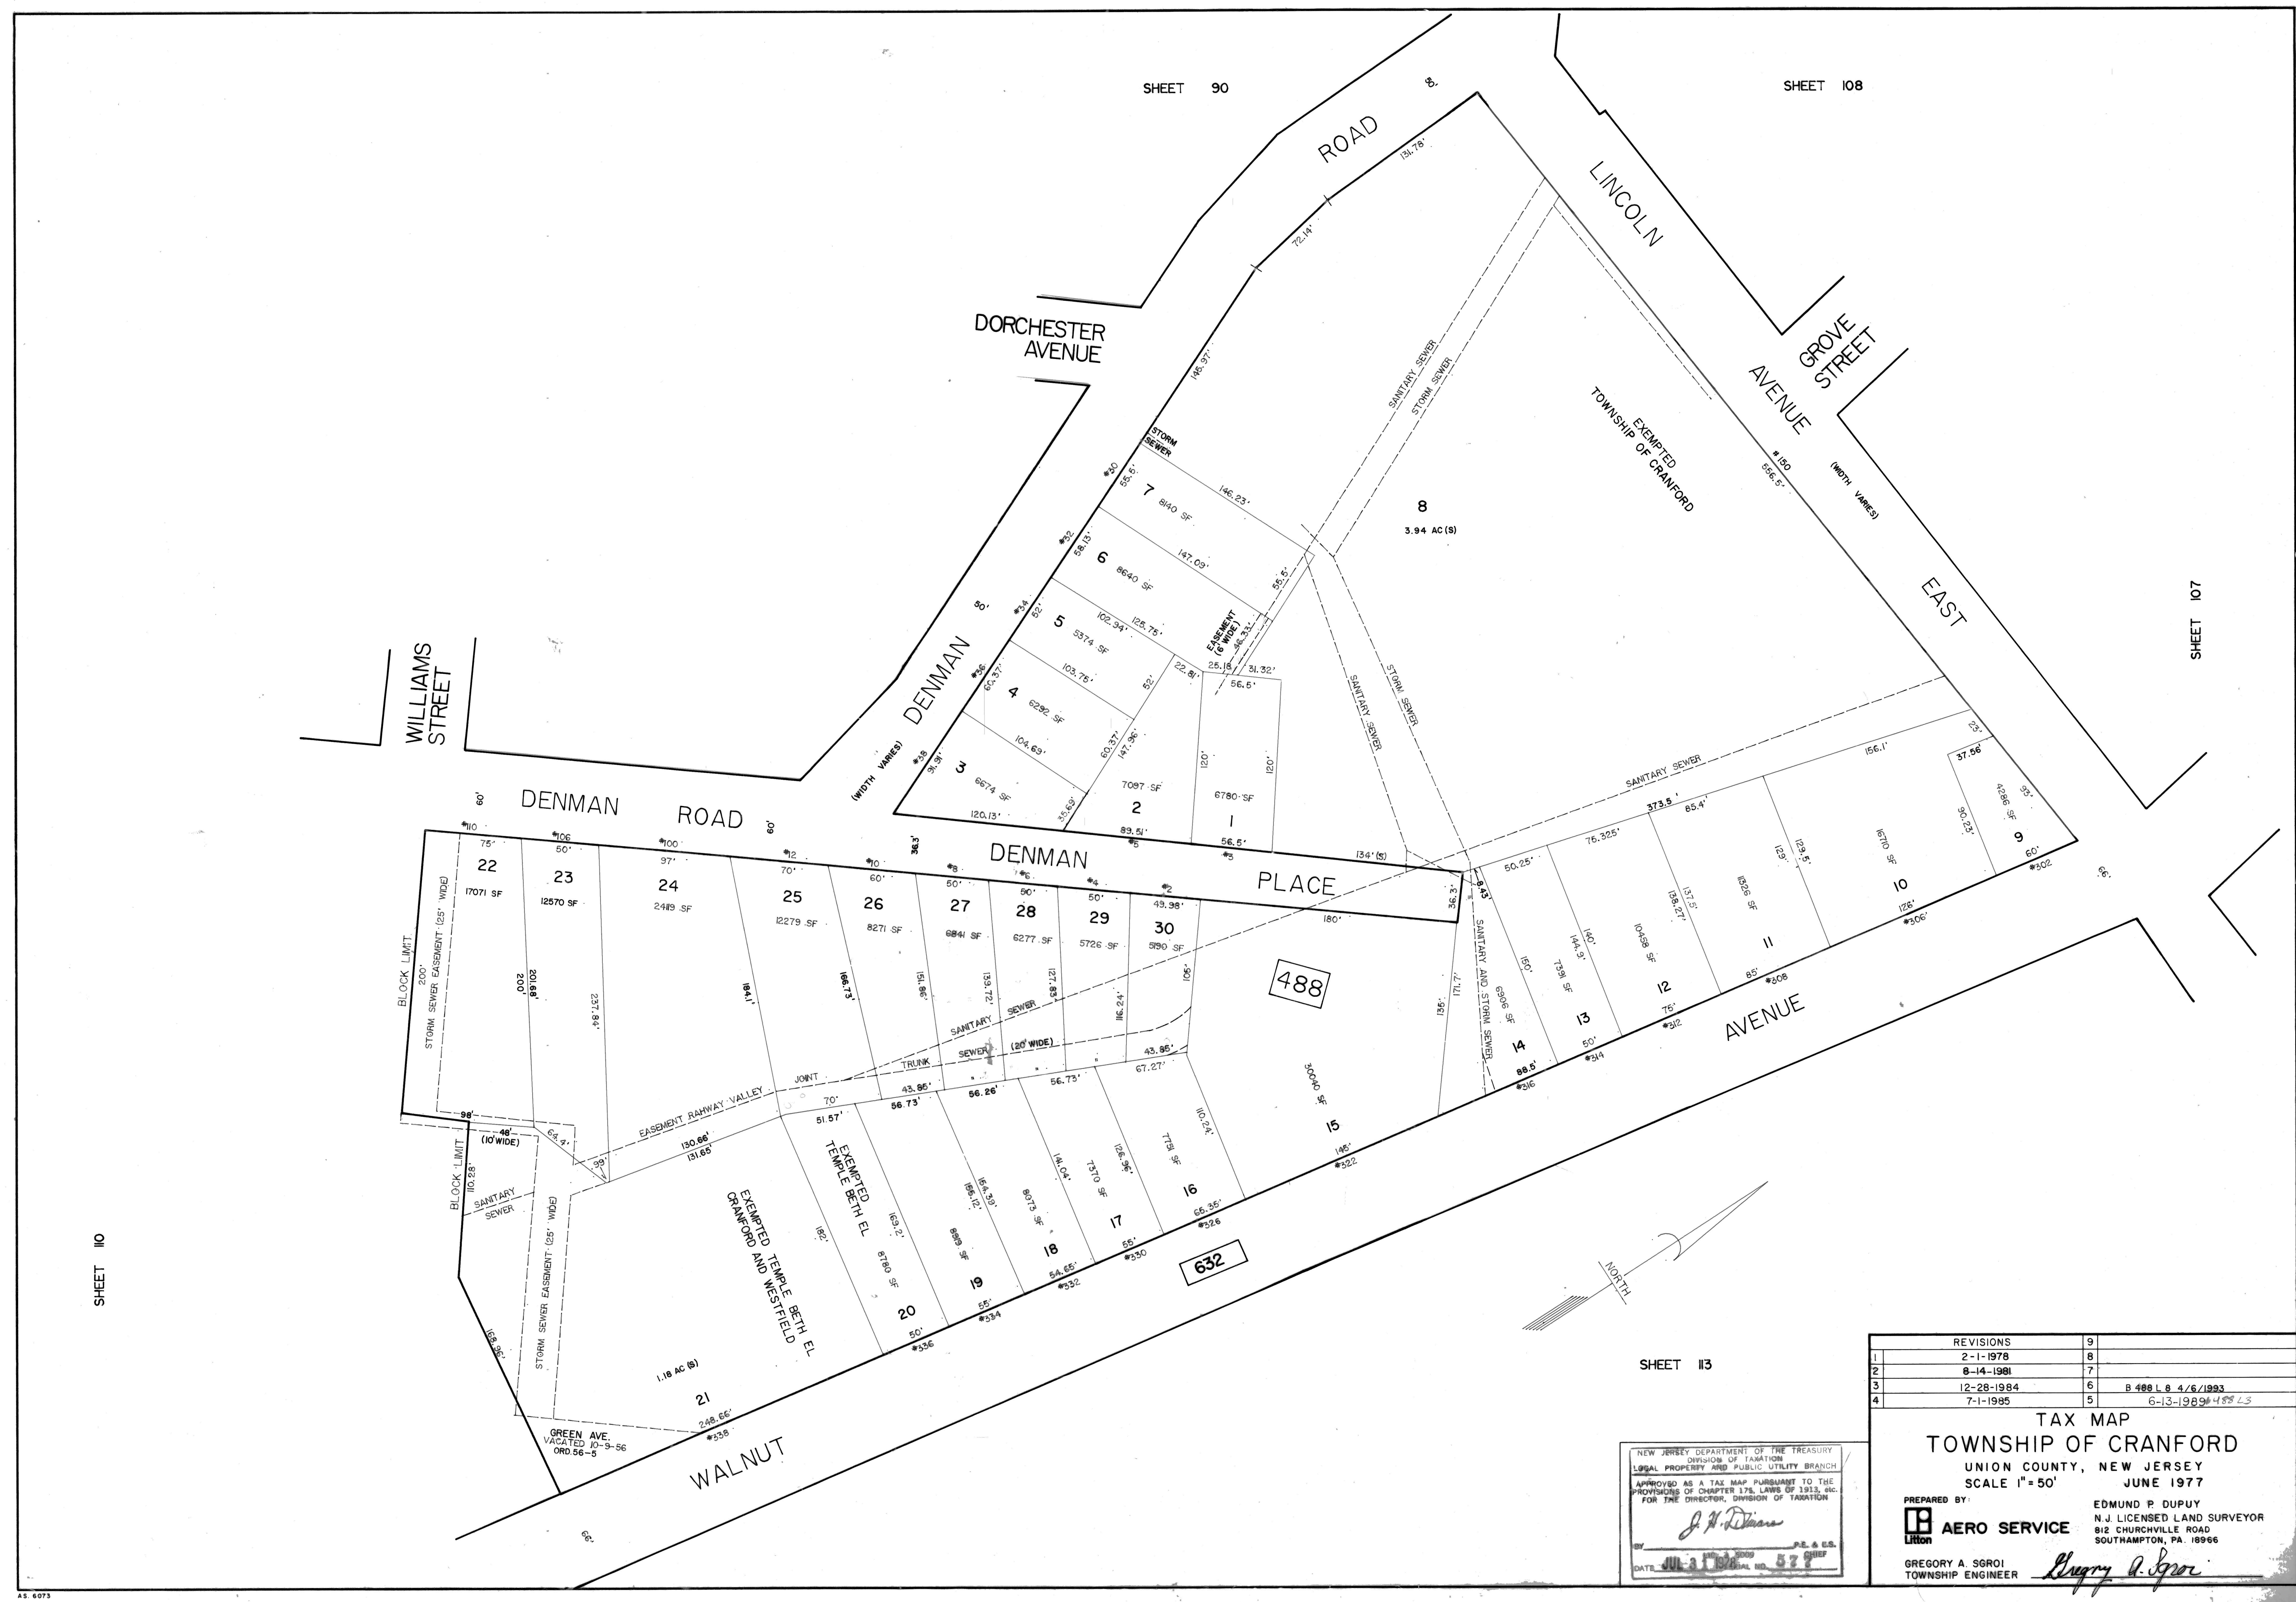

REVISIONS	
1	2-1-1978
2	8-14-1981
3	12-28-1984
4	7-1-1995
5	6-13-1989
6	4-6-1993
7	
8	
9	

TAX MAP
TOWNSHIP OF CRANFORD
UNION COUNTY, NEW JERSEY
JUNE 1977
SCALE 1"=50'

PREPARED BY:
AERO SERVICE
EDMUND P. DUPUY
N.J. LICENSED LAND SURVEYOR
812 CHURCHVILLE ROAD
SOUTHAMPTON, PA. 18966

GREGORY A. SGROI
TOWNSHIP ENGINEER

Gregory A. Sgroi

NEW JERSEY DEPARTMENT OF THE TREASURY
DIVISION OF TAXATION
LOCAL PROPERTY AND PUBLIC UTILITY BRANCH
APPROVED AS A TAX MAP PURSUANT TO THE
PROVISIONS OF CHAPTER 178, LAWS OF 1913, etc.
FOR THE DIRECTOR, DIVISION OF TAXATION

J. H. Dineen
DATE JUL 3 1977 BY REG. NO. 527