


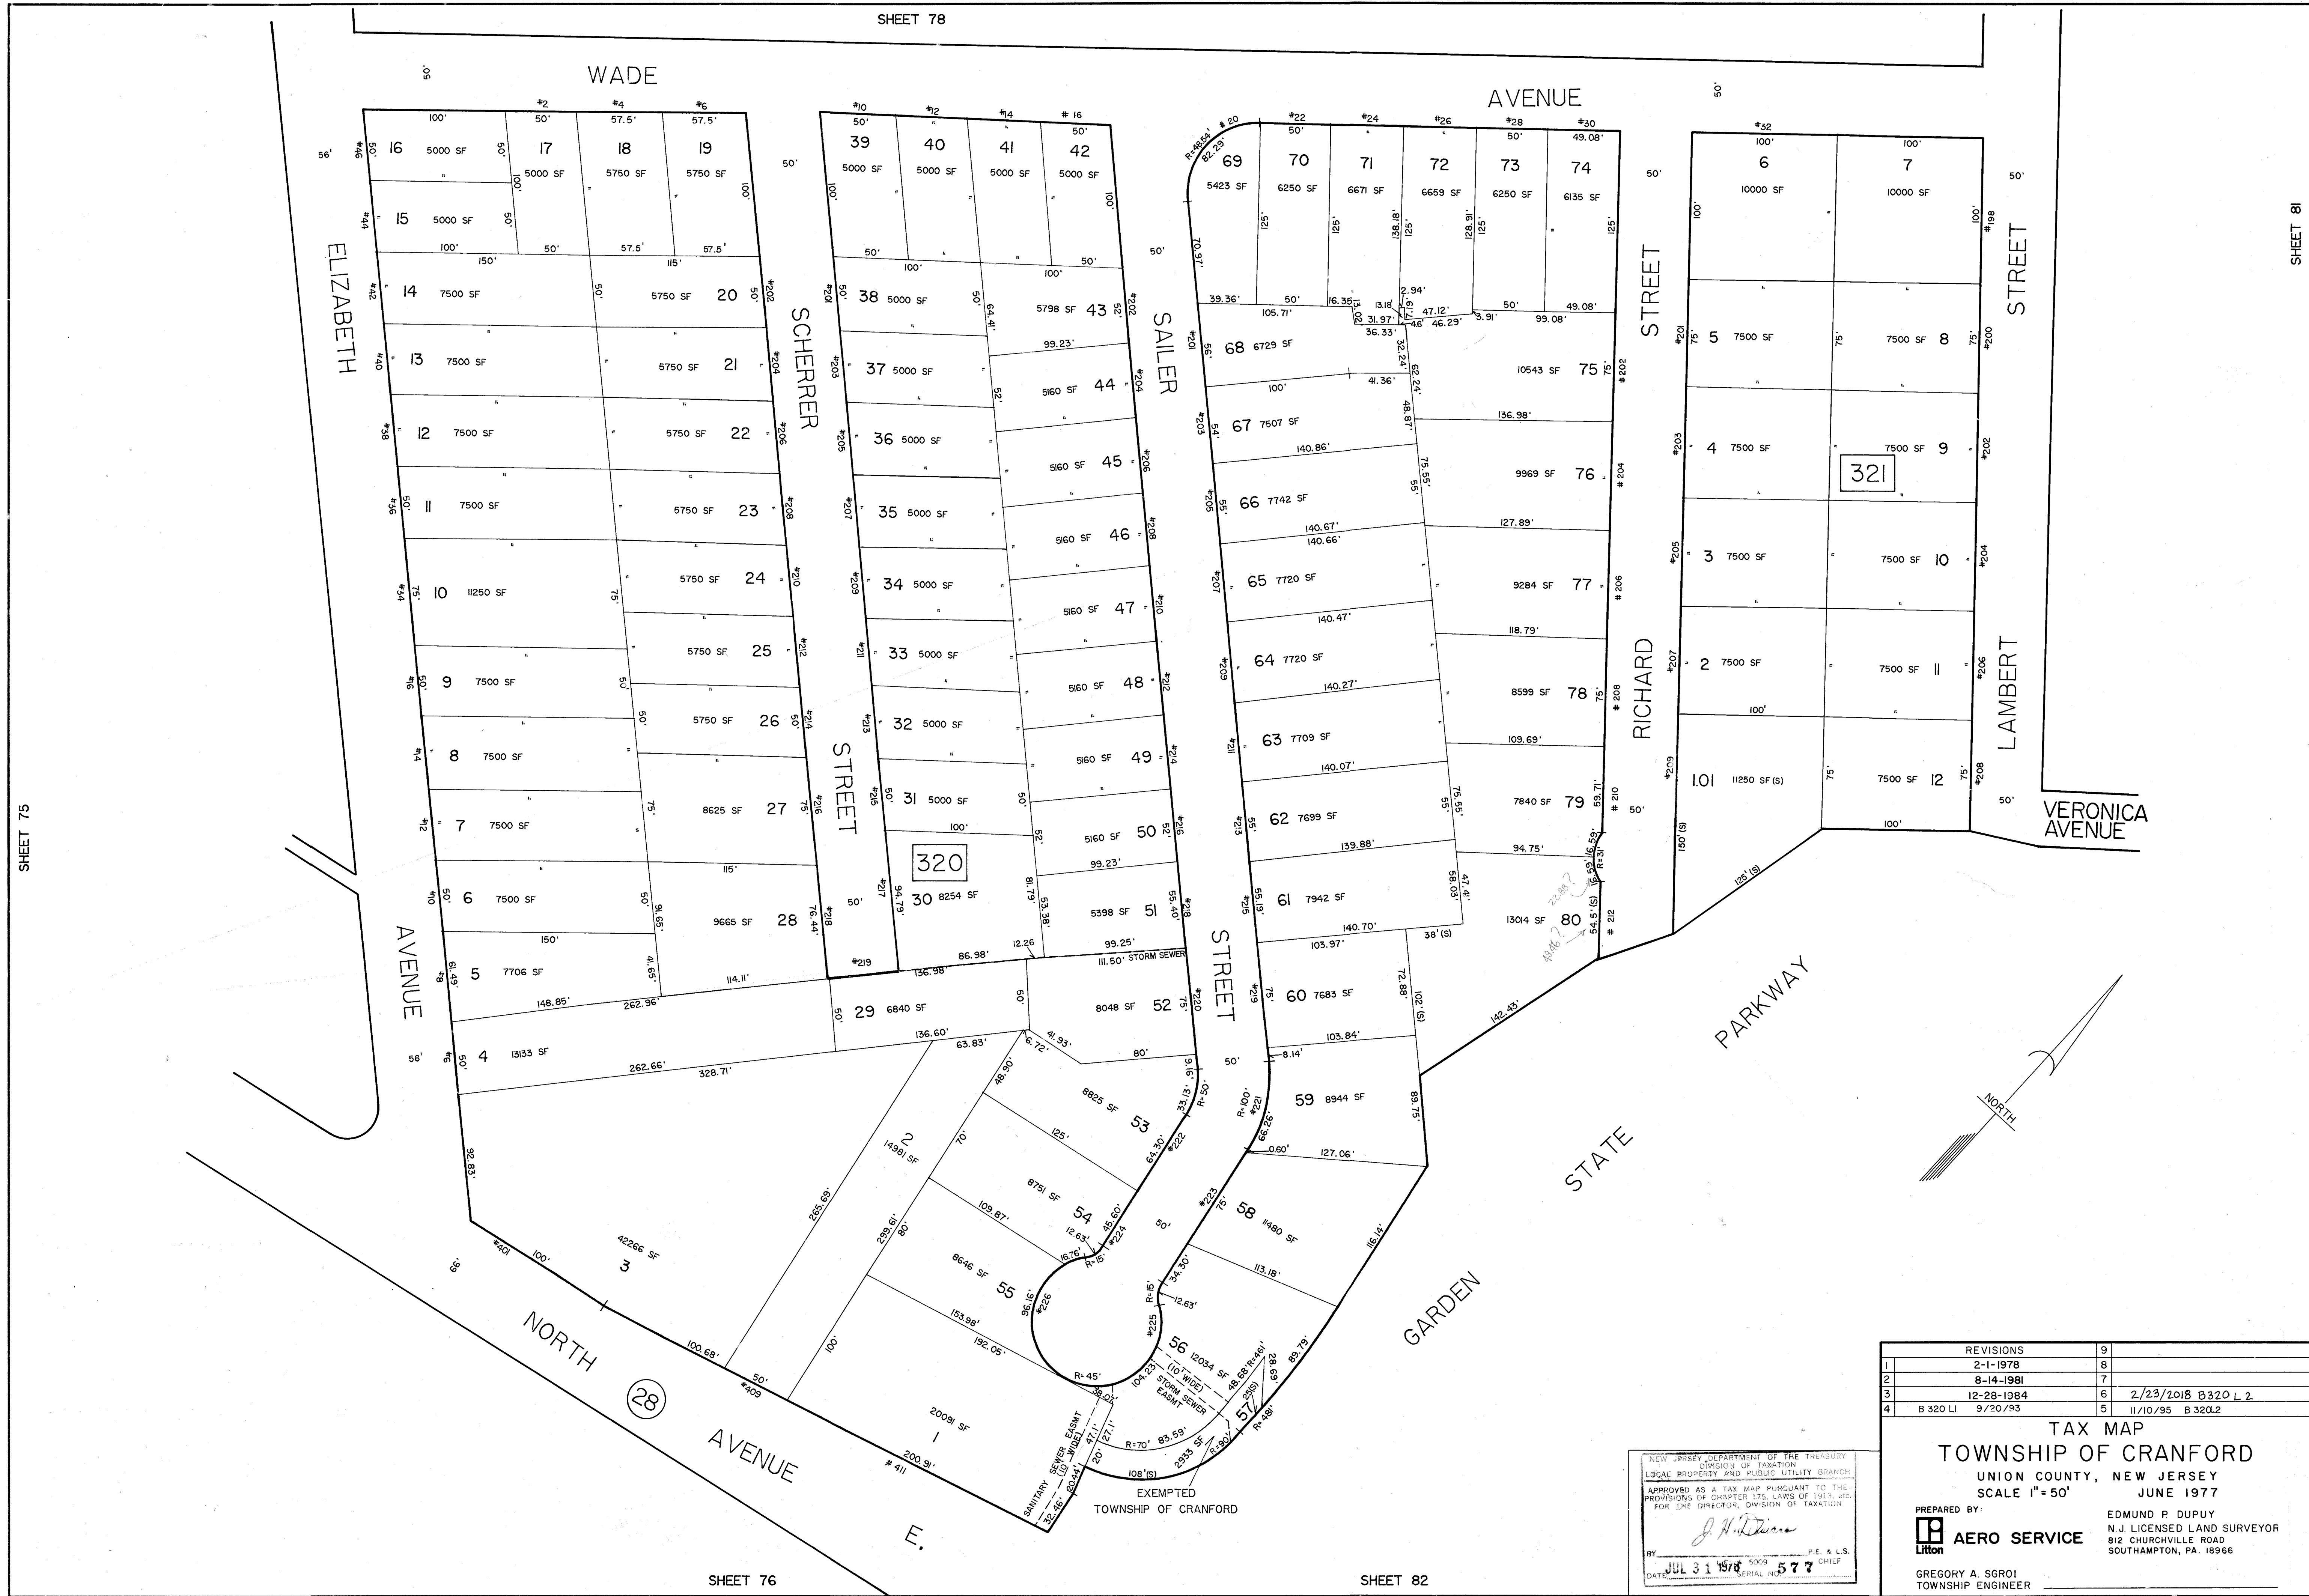

REVISIONS		9
1	2-1-1978	8
2	8-14-1981	7
3	12-28-1984	6
4	B 320 LI 9/20/93	5
TAX MAP		
TOWNSHIP OF CRANFORD		
UNION COUNTY, NEW JERSEY		
SCALE 1"=50'		
JUNE 1977		
PREPARED BY:		EDMUND P. DUPUY
AERO SERVICE		N.J. LICENSED LAND SURVEYOR
GREGORY A. SGROI		812 CHURCHVILLE ROAD
TOWNSHIP ENGINEER		SOUTHAMPTON, PA. 18966

NEW JERSEY DEPARTMENT OF THE TREASURY
DIVISION OF TAXATION
LEGAL PROPERTY AND PUBLIC UTILITY BRANCH
APPROVED AS A TAX MAP PURSUANT TO THE
PROVISIONS OF CHAPTER 175, LAWS OF 1913, AND
FOR THE DIRECTOR, DIVISION OF TAXATION
JUL 31 1978
577