


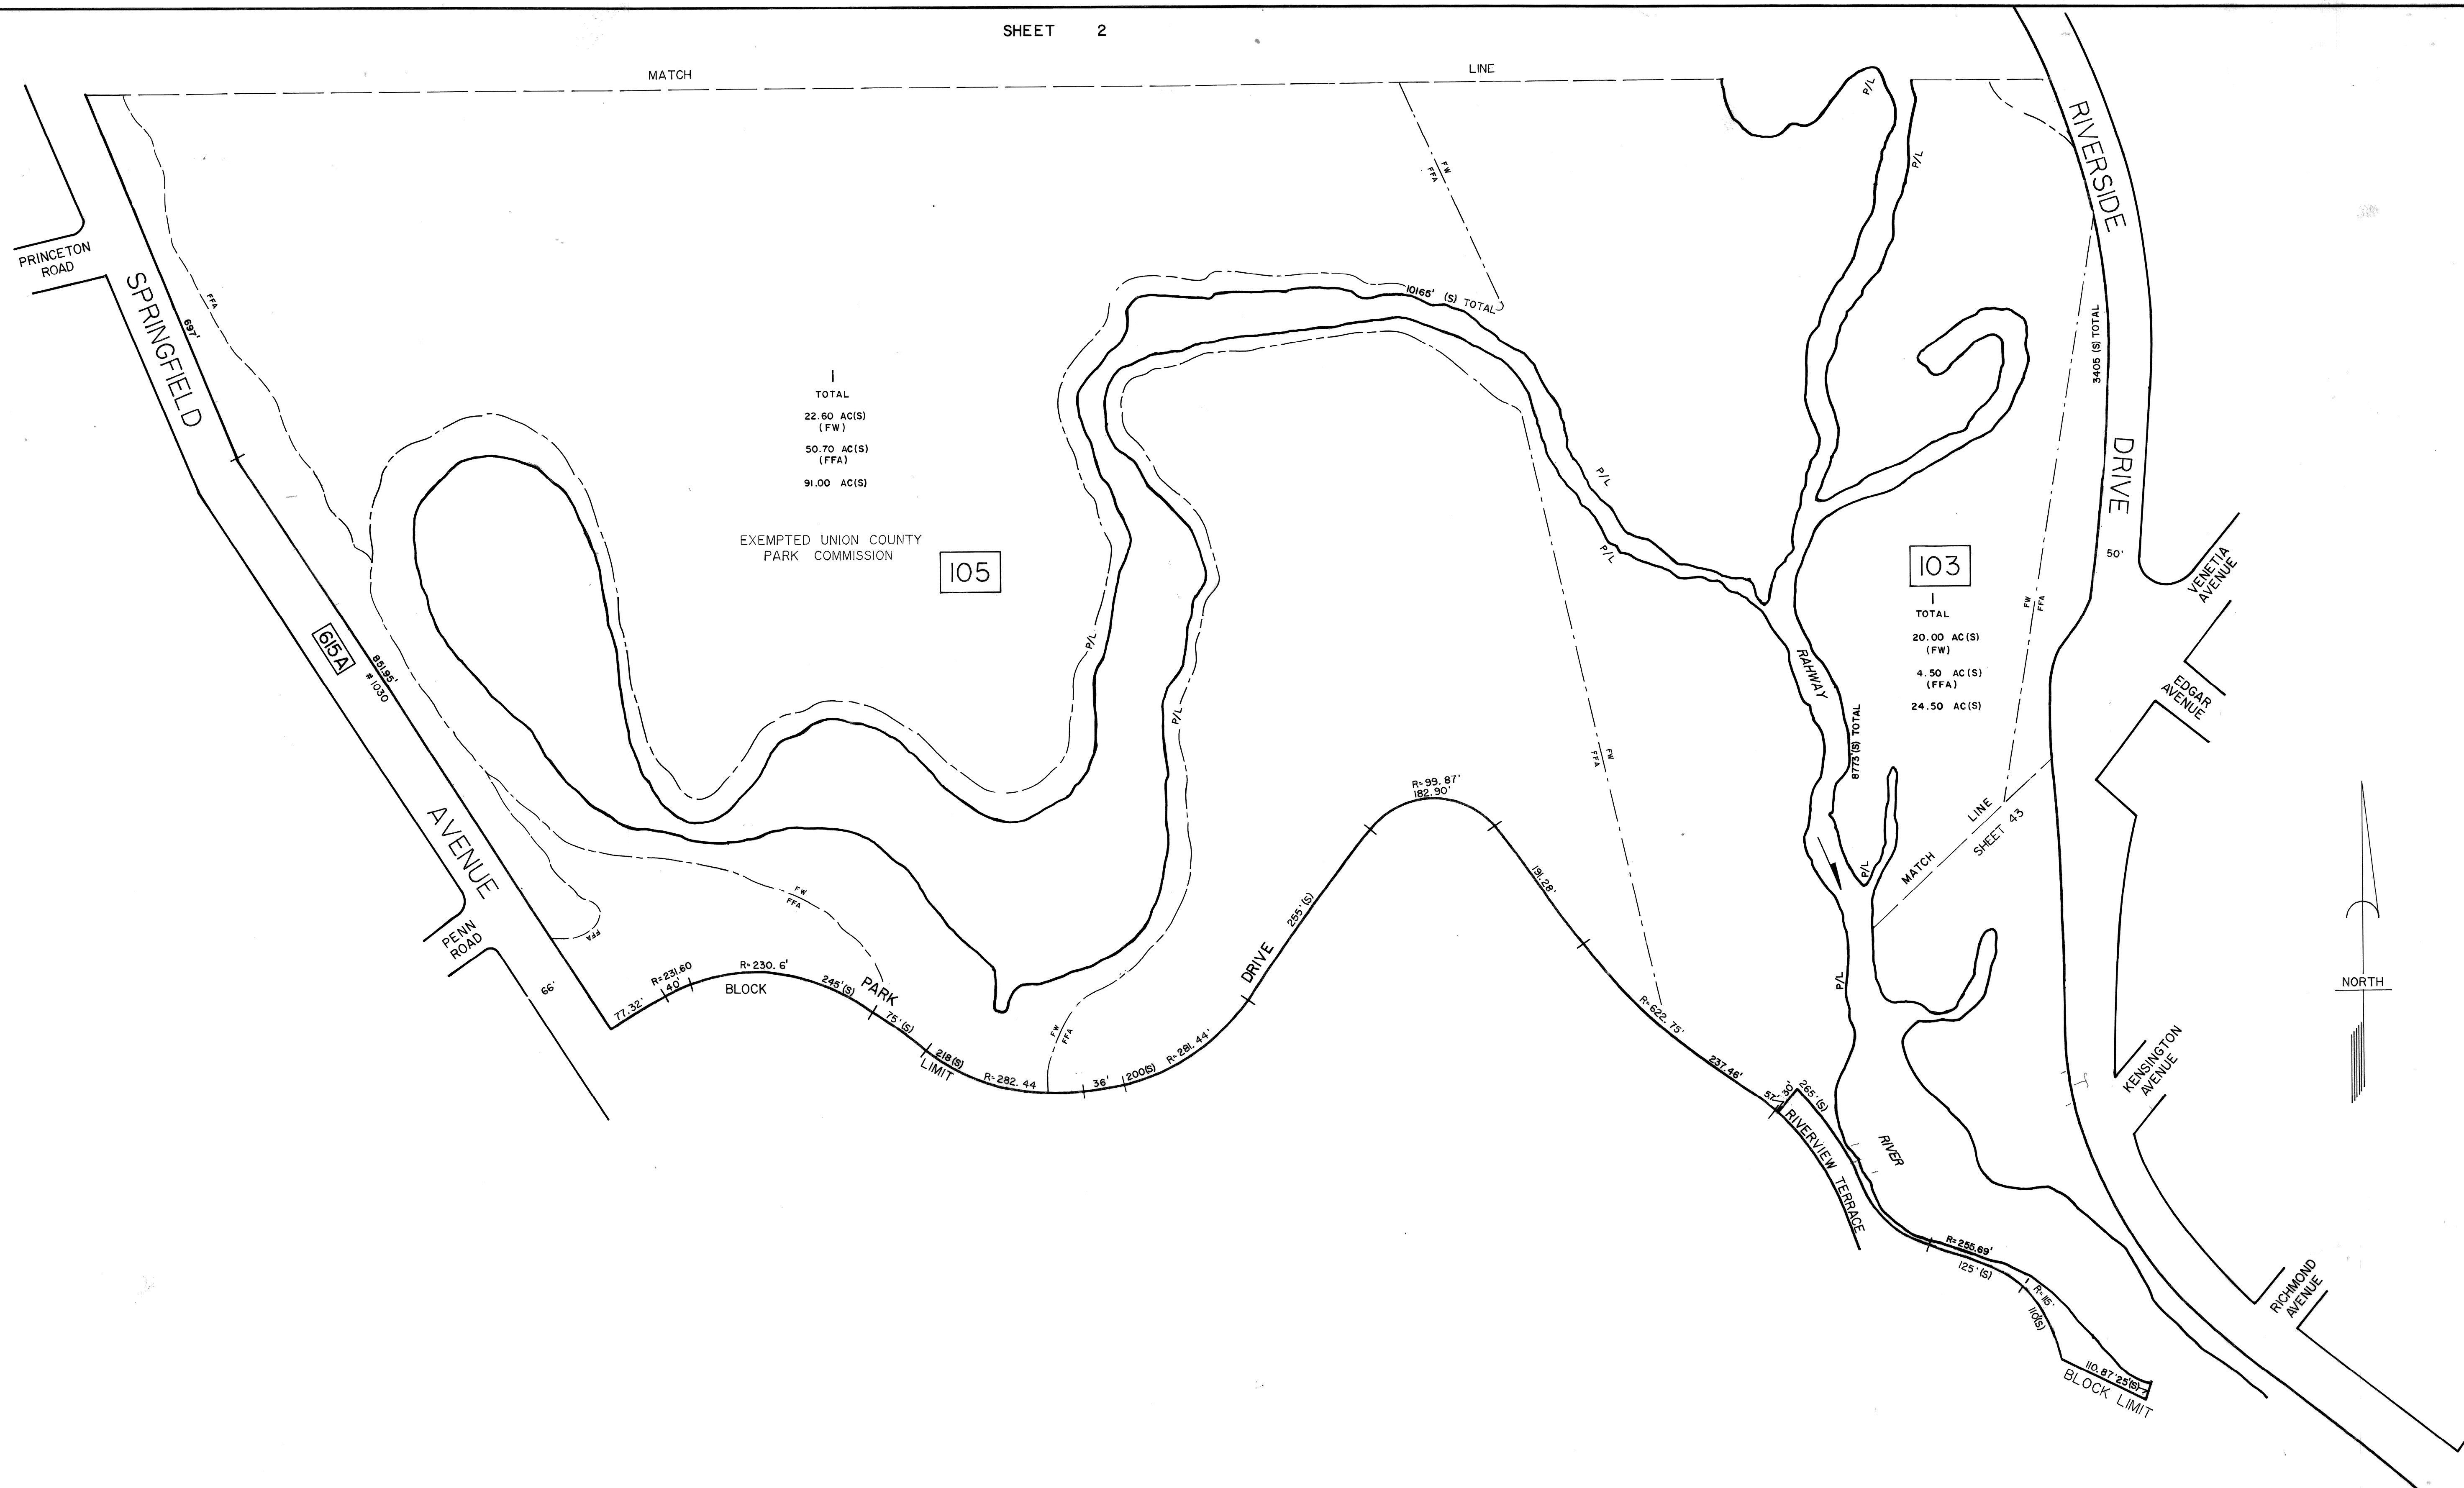

NEW JERSEY DEPARTMENT OF THE TREASURY
DIVISION OF TAXATION
LOCAL PROPERTY AND PUBLIC UTILITY BRANCH
APPROVED AS A TAX MAP PURSUANT TO THE
PROVISIONS OF CHAPTER 175, LAWS OF 1913, ETC.
FOR THE DIRECTOR, DIVISION OF TAXATION
J. H. [Signature]
P.E. & C.S.
CHIEF
JUL 31 1978 # 5009 SERIAL NO 572

REVISIONS		
1	2-1-1978	9
2	8-14-1981	8
3	2-25-1983	7
4	B 105 L 1 4/5/1993	6
		5

TAX MAP
TOWNSHIP OF CRANFORD
UNION COUNTY, NEW JERSEY
SCALE 1"=100'
JUNE 1977

PREPARED BY:
AERO SERVICE
LITTON

EDMUND P. DUPUY
N.J. LICENSED LAND SURVEYOR
812 CHURCHVILLE ROAD
SOUTHAMPTON, PA. 18966

GREGORY A. SGROI
TOWNSHIP ENGINEER