


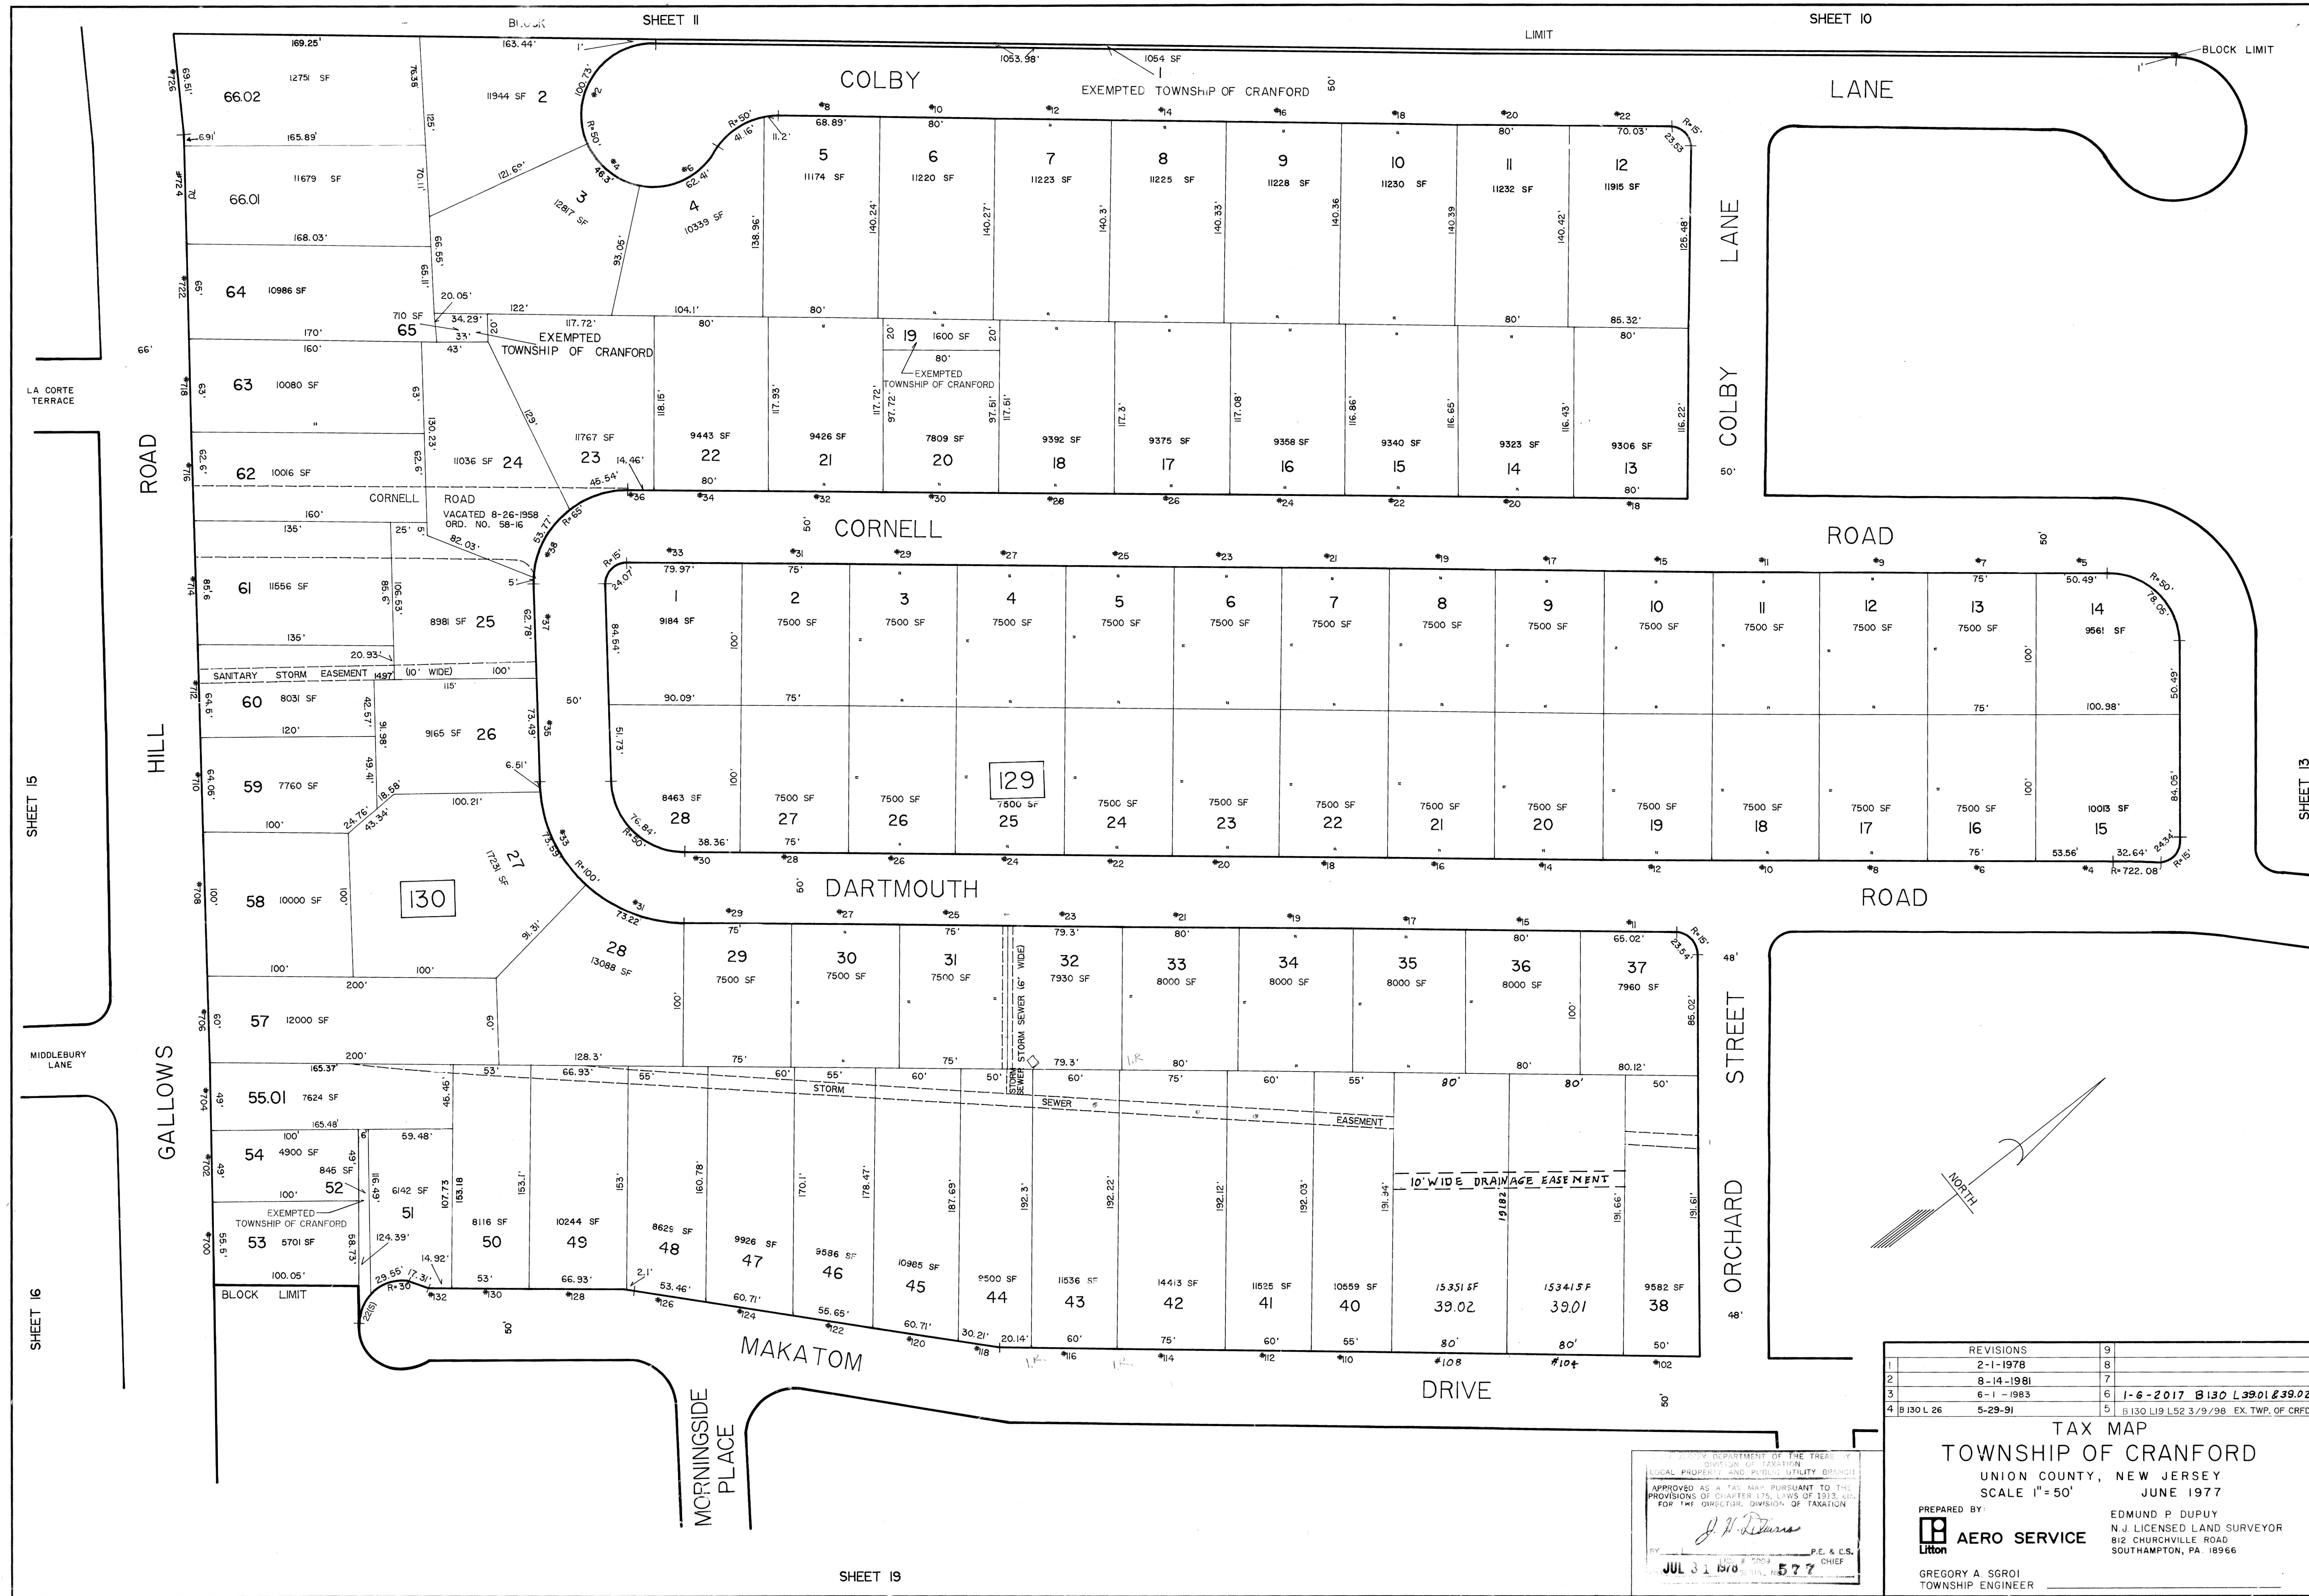

REVISIONS	
1	2-1-1978
2	8-14-1981
3	6-1-1983
4	5-29-91
5	1-6-2017 B130 L39.01 & 39.02
6	B130 L19 L52.3/9/98 EX. TWP. OF CRFD.

TAX MAP
TOWNSHIP OF CRANFORD
UNION COUNTY, NEW JERSEY
SCALE 1"=50'
JUNE 1977

PREPARED BY:
AERO SERVICE
EDMUND P. DUPUY
N.J. LICENSED LAND SURVEYOR
812 CHURCHVILLE ROAD
SOUTHAMPTON, PA. 18966

GREGORY A. SGROI
TOWNSHIP ENGINEER

APPROVED AS A TAX MAP PURSUANT TO THE PROVISIONS OF CHAPTER 176, LAWS OF 1983, FOR THE DIRECTOR, DIVISION OF TAXATION

J. N. Dupuy
JUL 31 1978
P.E. & C.S. CHIEF