


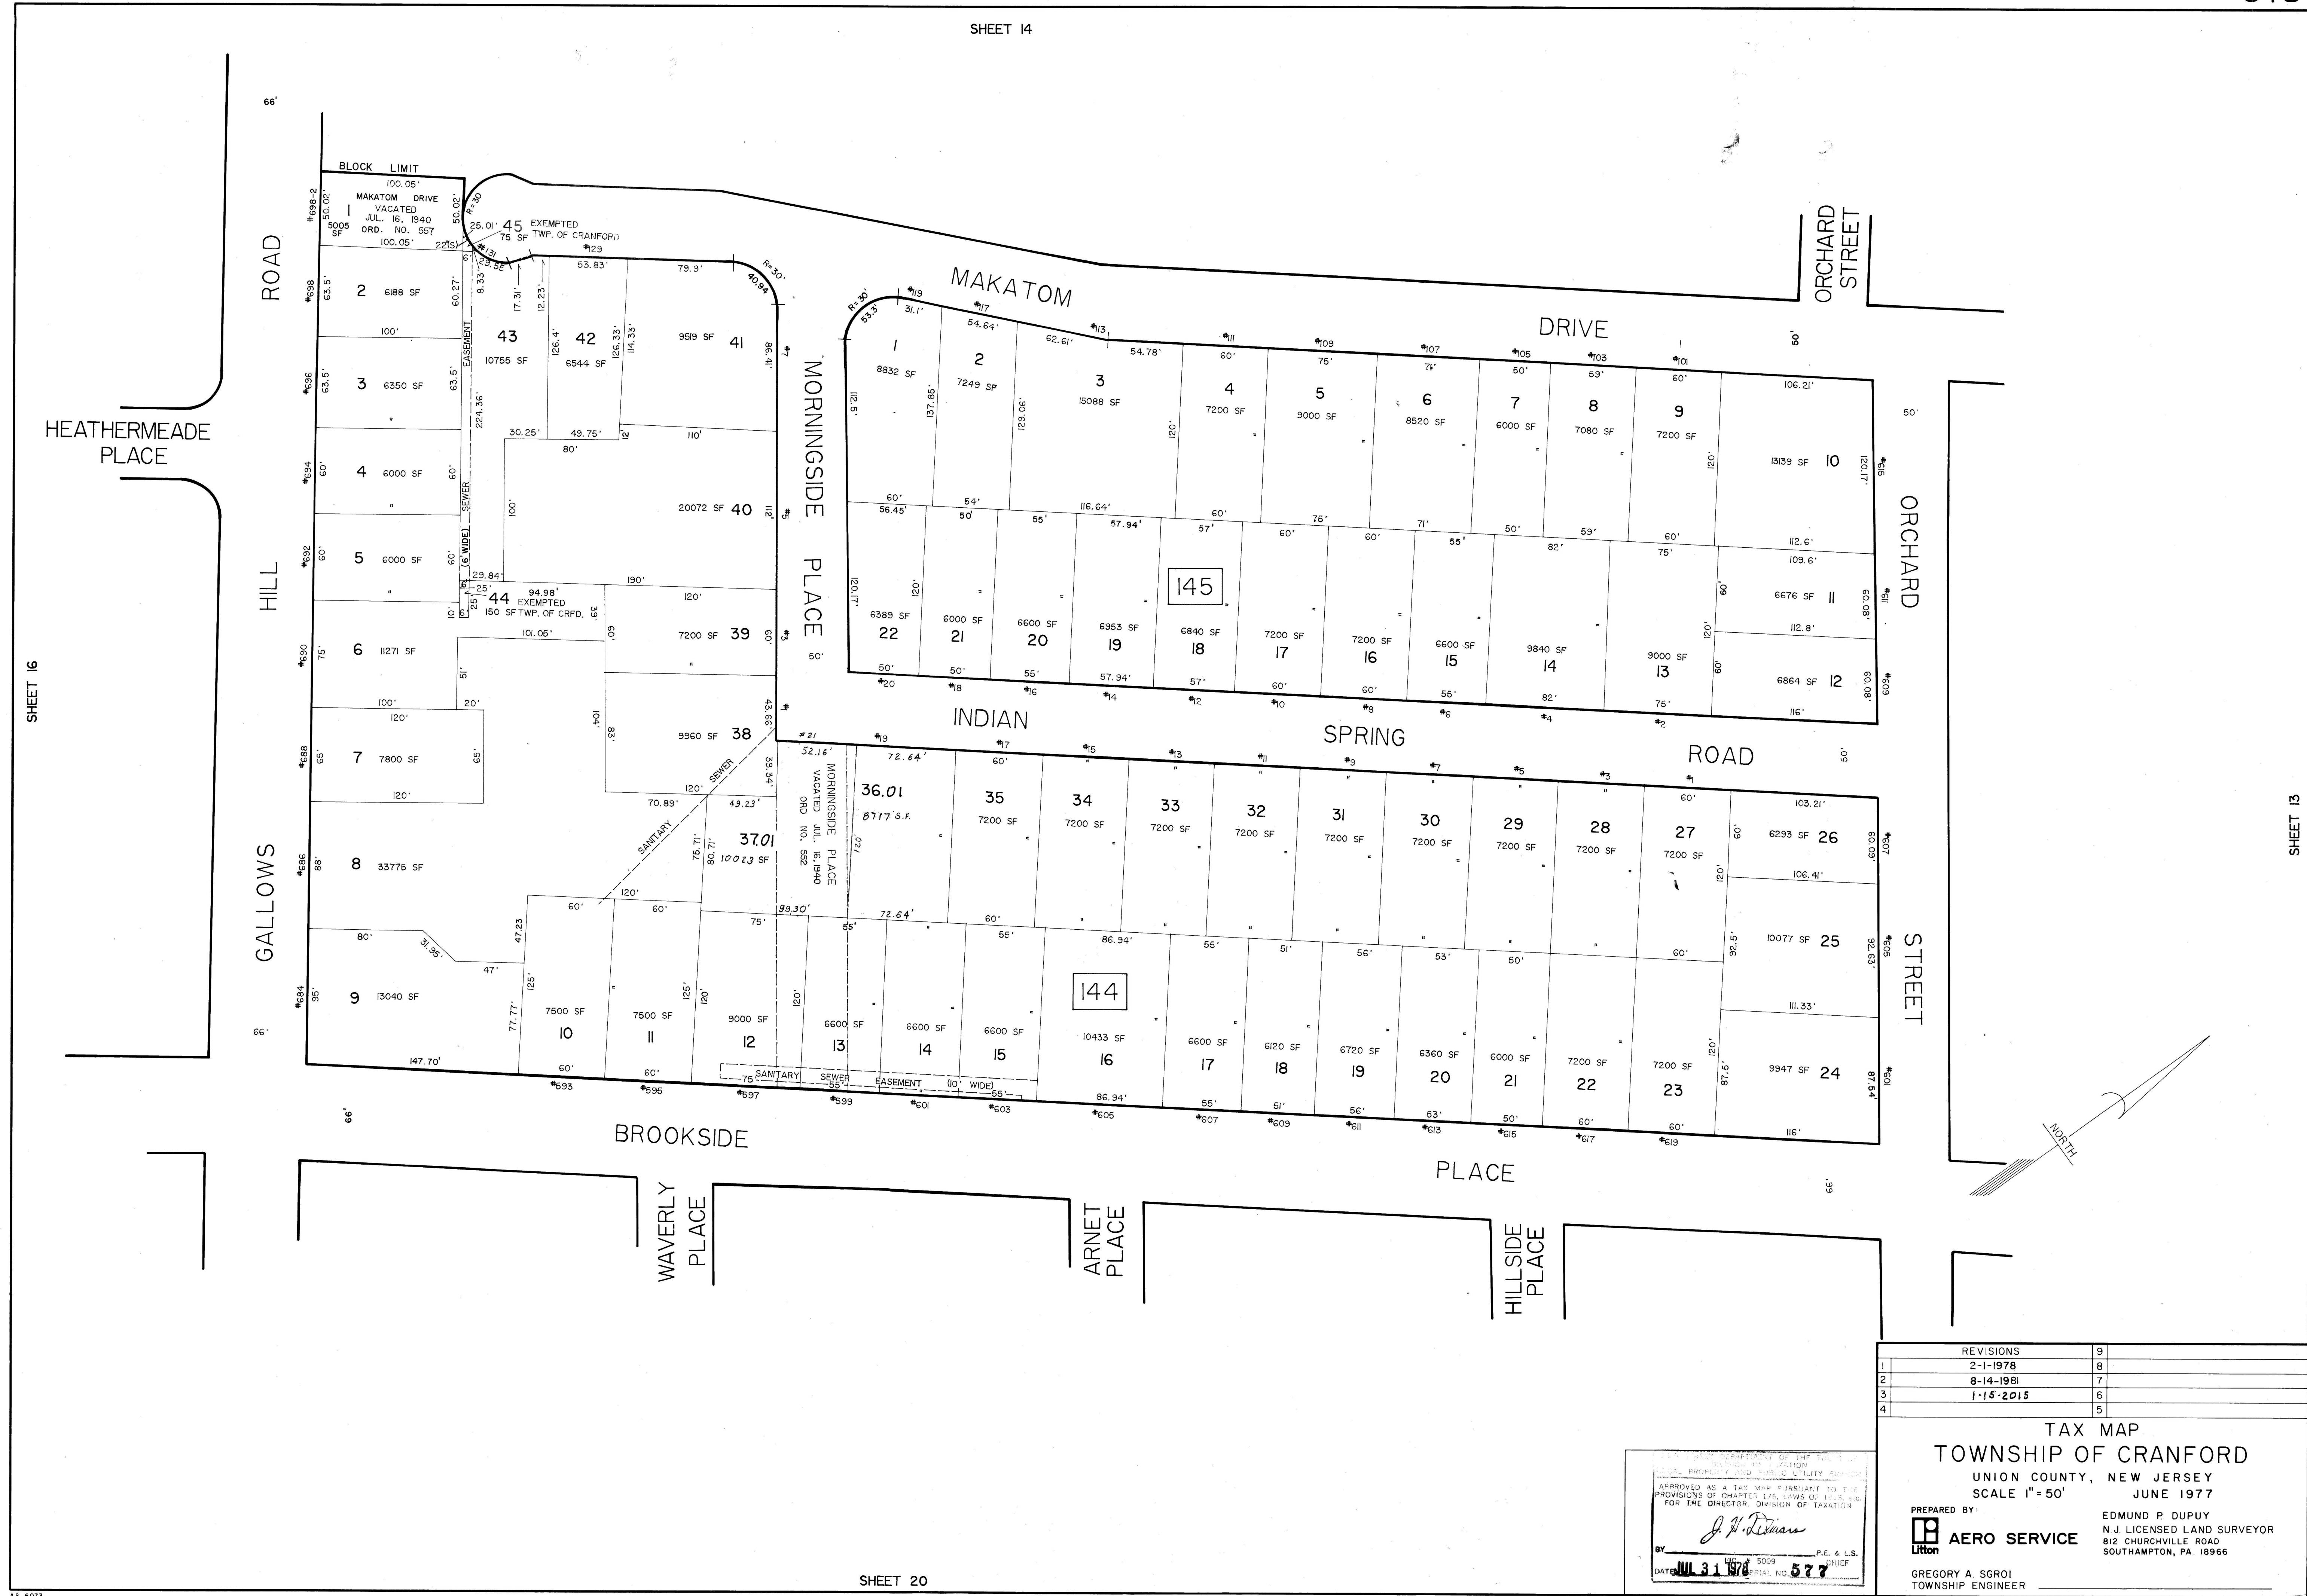

REVISIONS		
1	2-1-1978	8
2	8-14-1981	7
3	1-15-2015	6
4		5

TAX MAP
TOWNSHIP OF CRANFORD
UNION COUNTY, NEW JERSEY
SCALE 1"=50' JUNE 1977

PREPARED BY:
AERO SERVICE
EDMUND P. DUPUY
N.J. LICENSED LAND SURVEYOR
812 CHURCHVILLE ROAD
SOUTHAMPTON, PA. 18966

GREGORY A. SGROI
TOWNSHIP ENGINEER

APPROVED AS A TAX MAP PURSUANT TO THE PROVISIONS OF CHAPTER 175, LAWS OF 1975, N.J.A.C. 17:27 FOR THE DIRECTOR, DIVISION OF TAXATION

J. N. Dupuy
BY: _____ P.E. & L.S.
DATE: JUL 31 1978 SERIAL NO. 577