
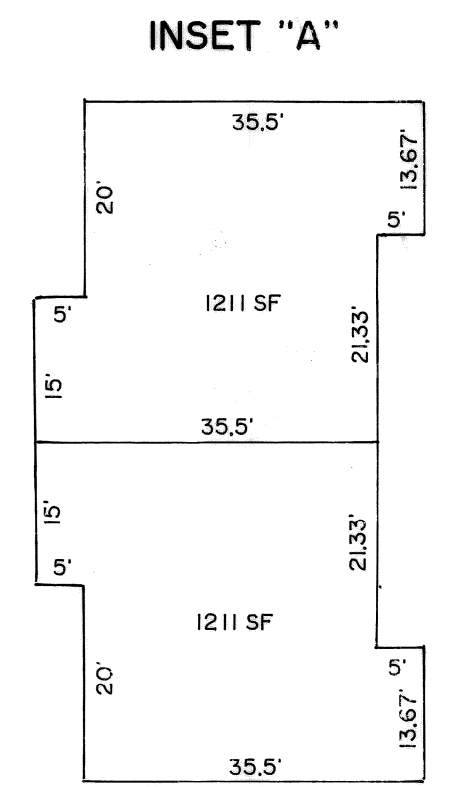


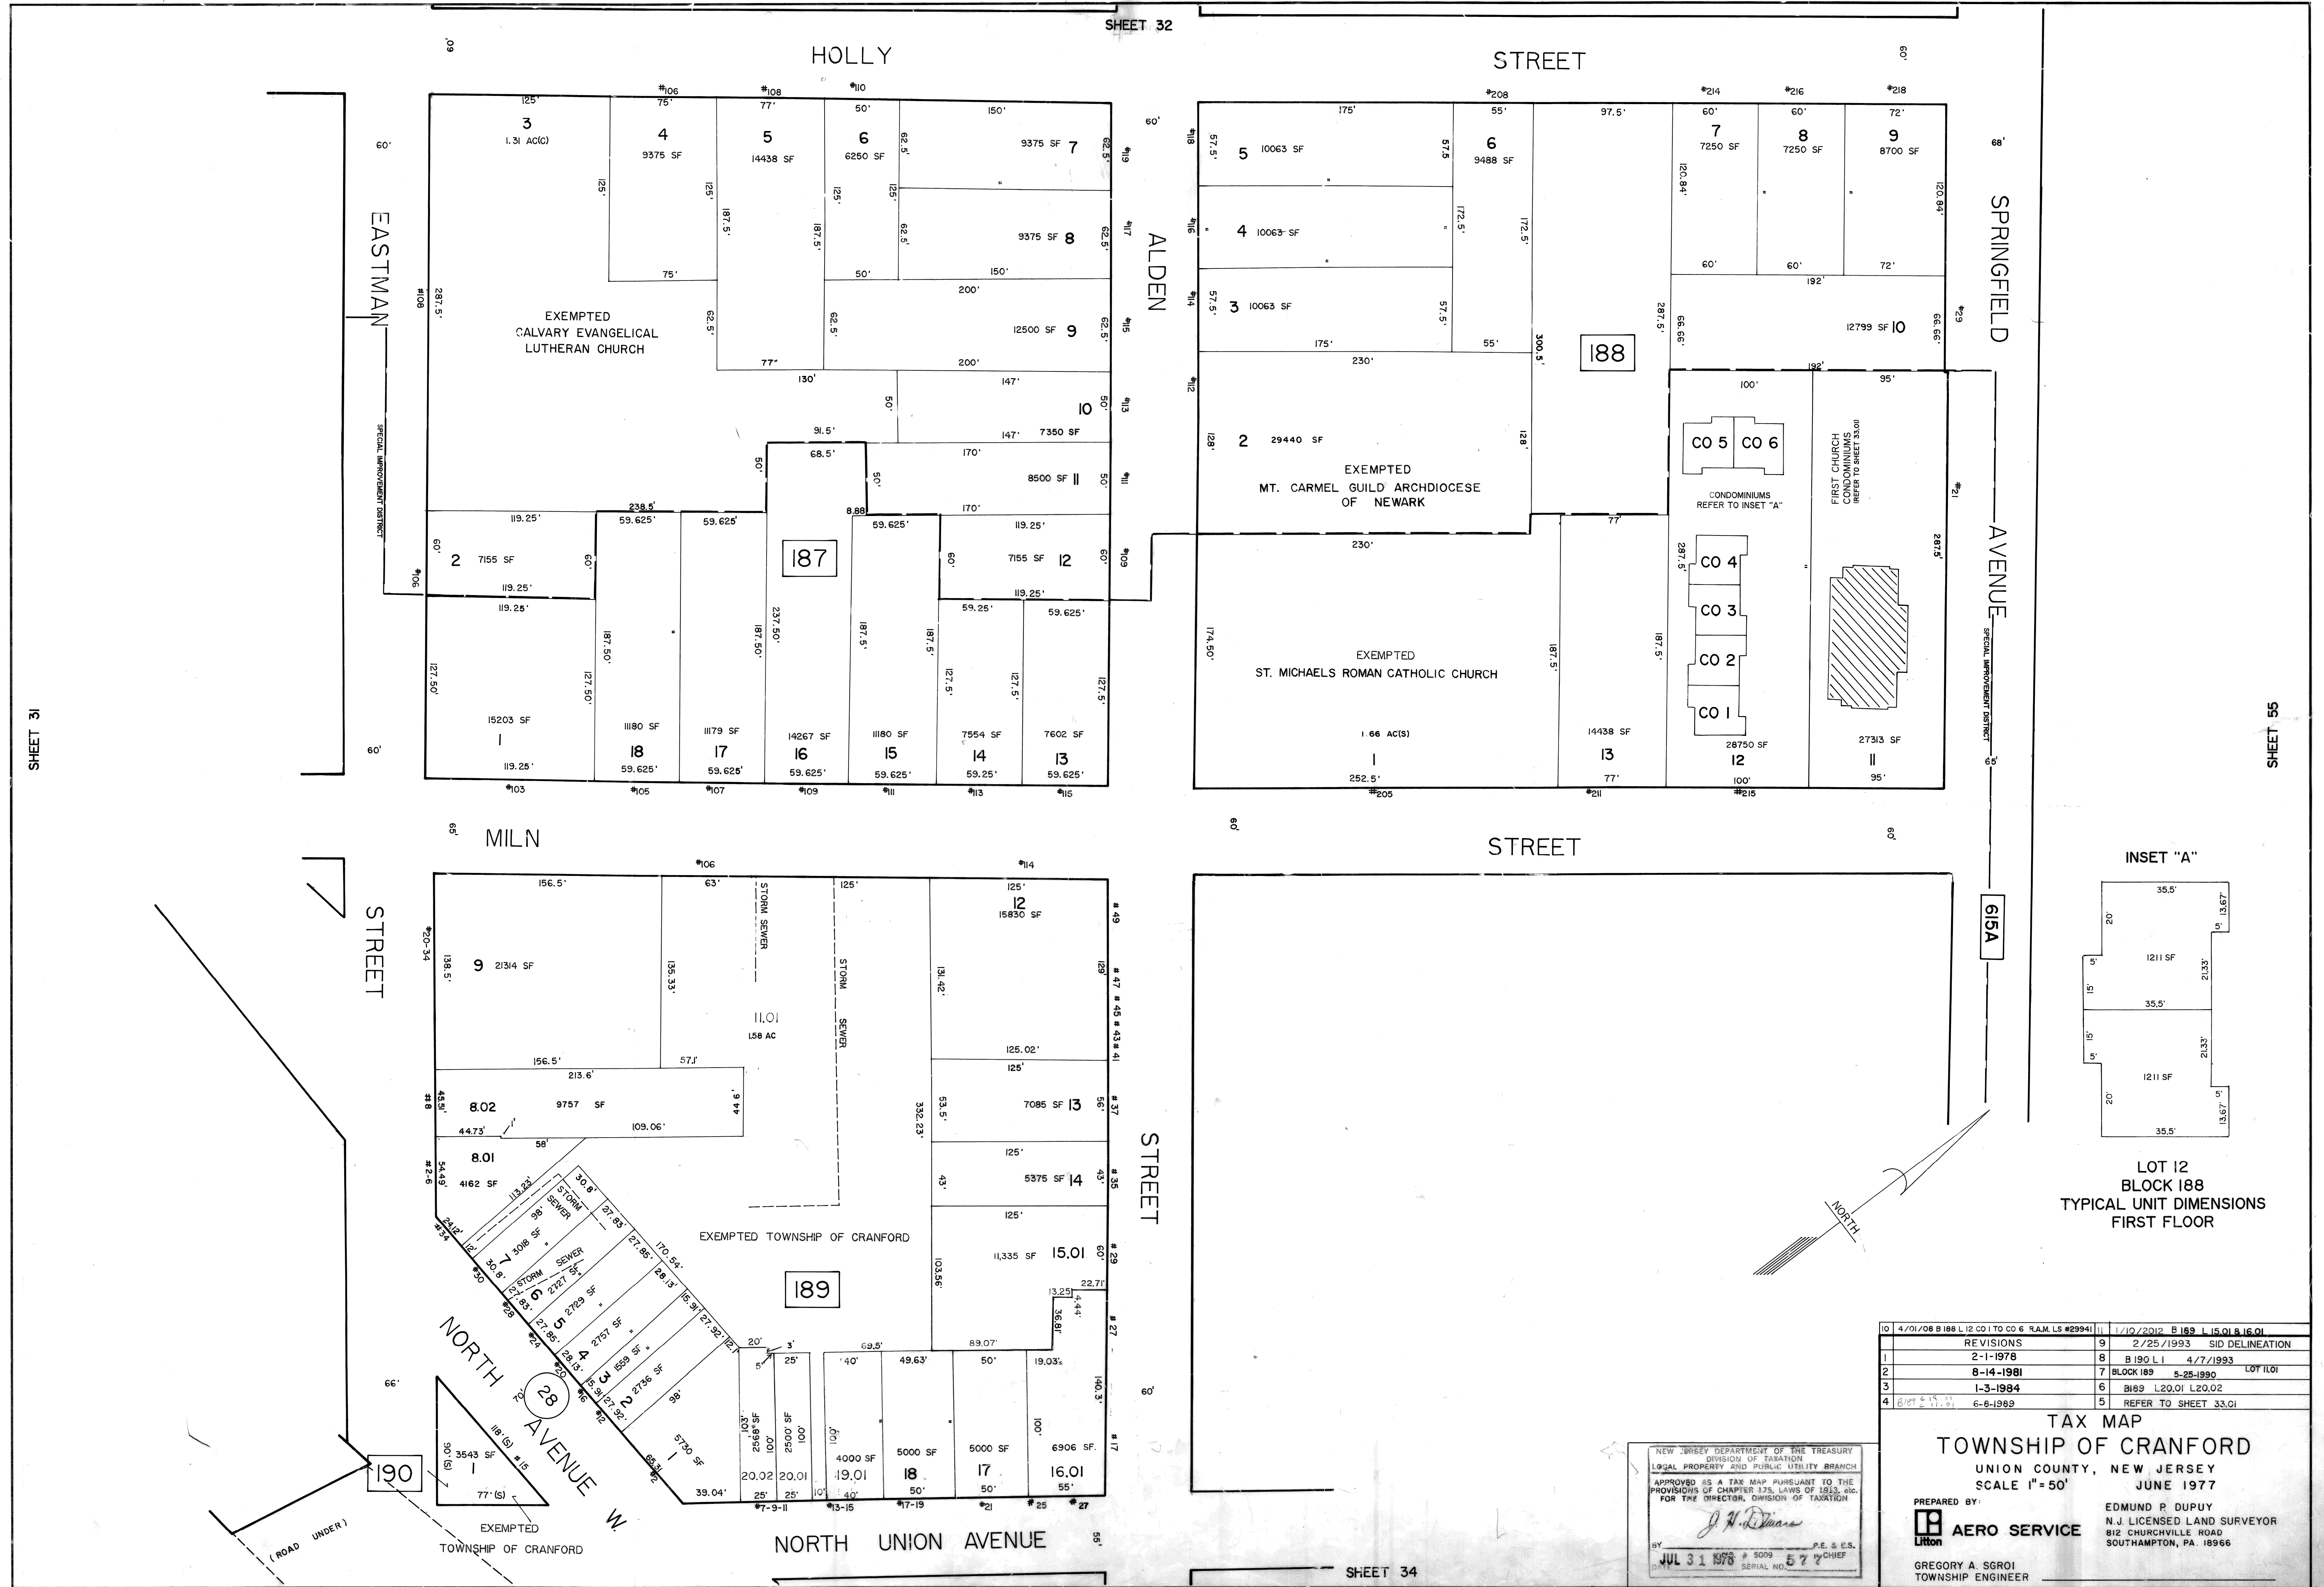

LOT 12
BLOCK 188
TYPICAL UNIT DIMENSIONS
FIRST FLOOR

10	4/01/08 B 188 L 12 CO 1 TO CO 6 R.A.M. L.S. #29941	11	1/10/2012 B 188 L 15.01 & 16.01
REVISIONS			
2-1-1978	8	2/25/1993	SID DELINEATION
8-14-1981	7	B 190 L 1	4/7/1993 LOT 101
1-3-1984	6	BLOCK 188	5-25-1990
6/07/08 L.S. #11.01	5	B189 L20.01 L20.02	
6-8-1989	4	REFER TO SHEET 33.01	

TAX MAP
TOWNSHIP OF CRANFORD
UNION COUNTY, NEW JERSEY
SCALE 1"=50'
JUNE 1977

PREPARED BY:
AERO SERVICE
EDMUND P. DUPUY
N.J. LICENSED LAND SURVEYOR
812 CHURCHVILLE ROAD
SOUTHAMPTON, PA. 18966

GREGORY A. SGROI
TOWNSHIP ENGINEER

NEW JERSEY DEPARTMENT OF THE TREASURY
DIVISION OF TAXATION
LOCAL PROPERTY AND PUBLIC UTILITY BRANCH
APPROVED AS A TAX MAP PURSUANT TO THE
PROVISIONS OF CHAPTER 175, LAWS OF 1953, AS
FOR THE DIRECTOR, DIVISION OF TAXATION

J. N. DiStasio
JUL 31 1978 P.E. & L.S.
SERIAL NO. 577

SHEET 31

SHEET 55

SHEET 34