


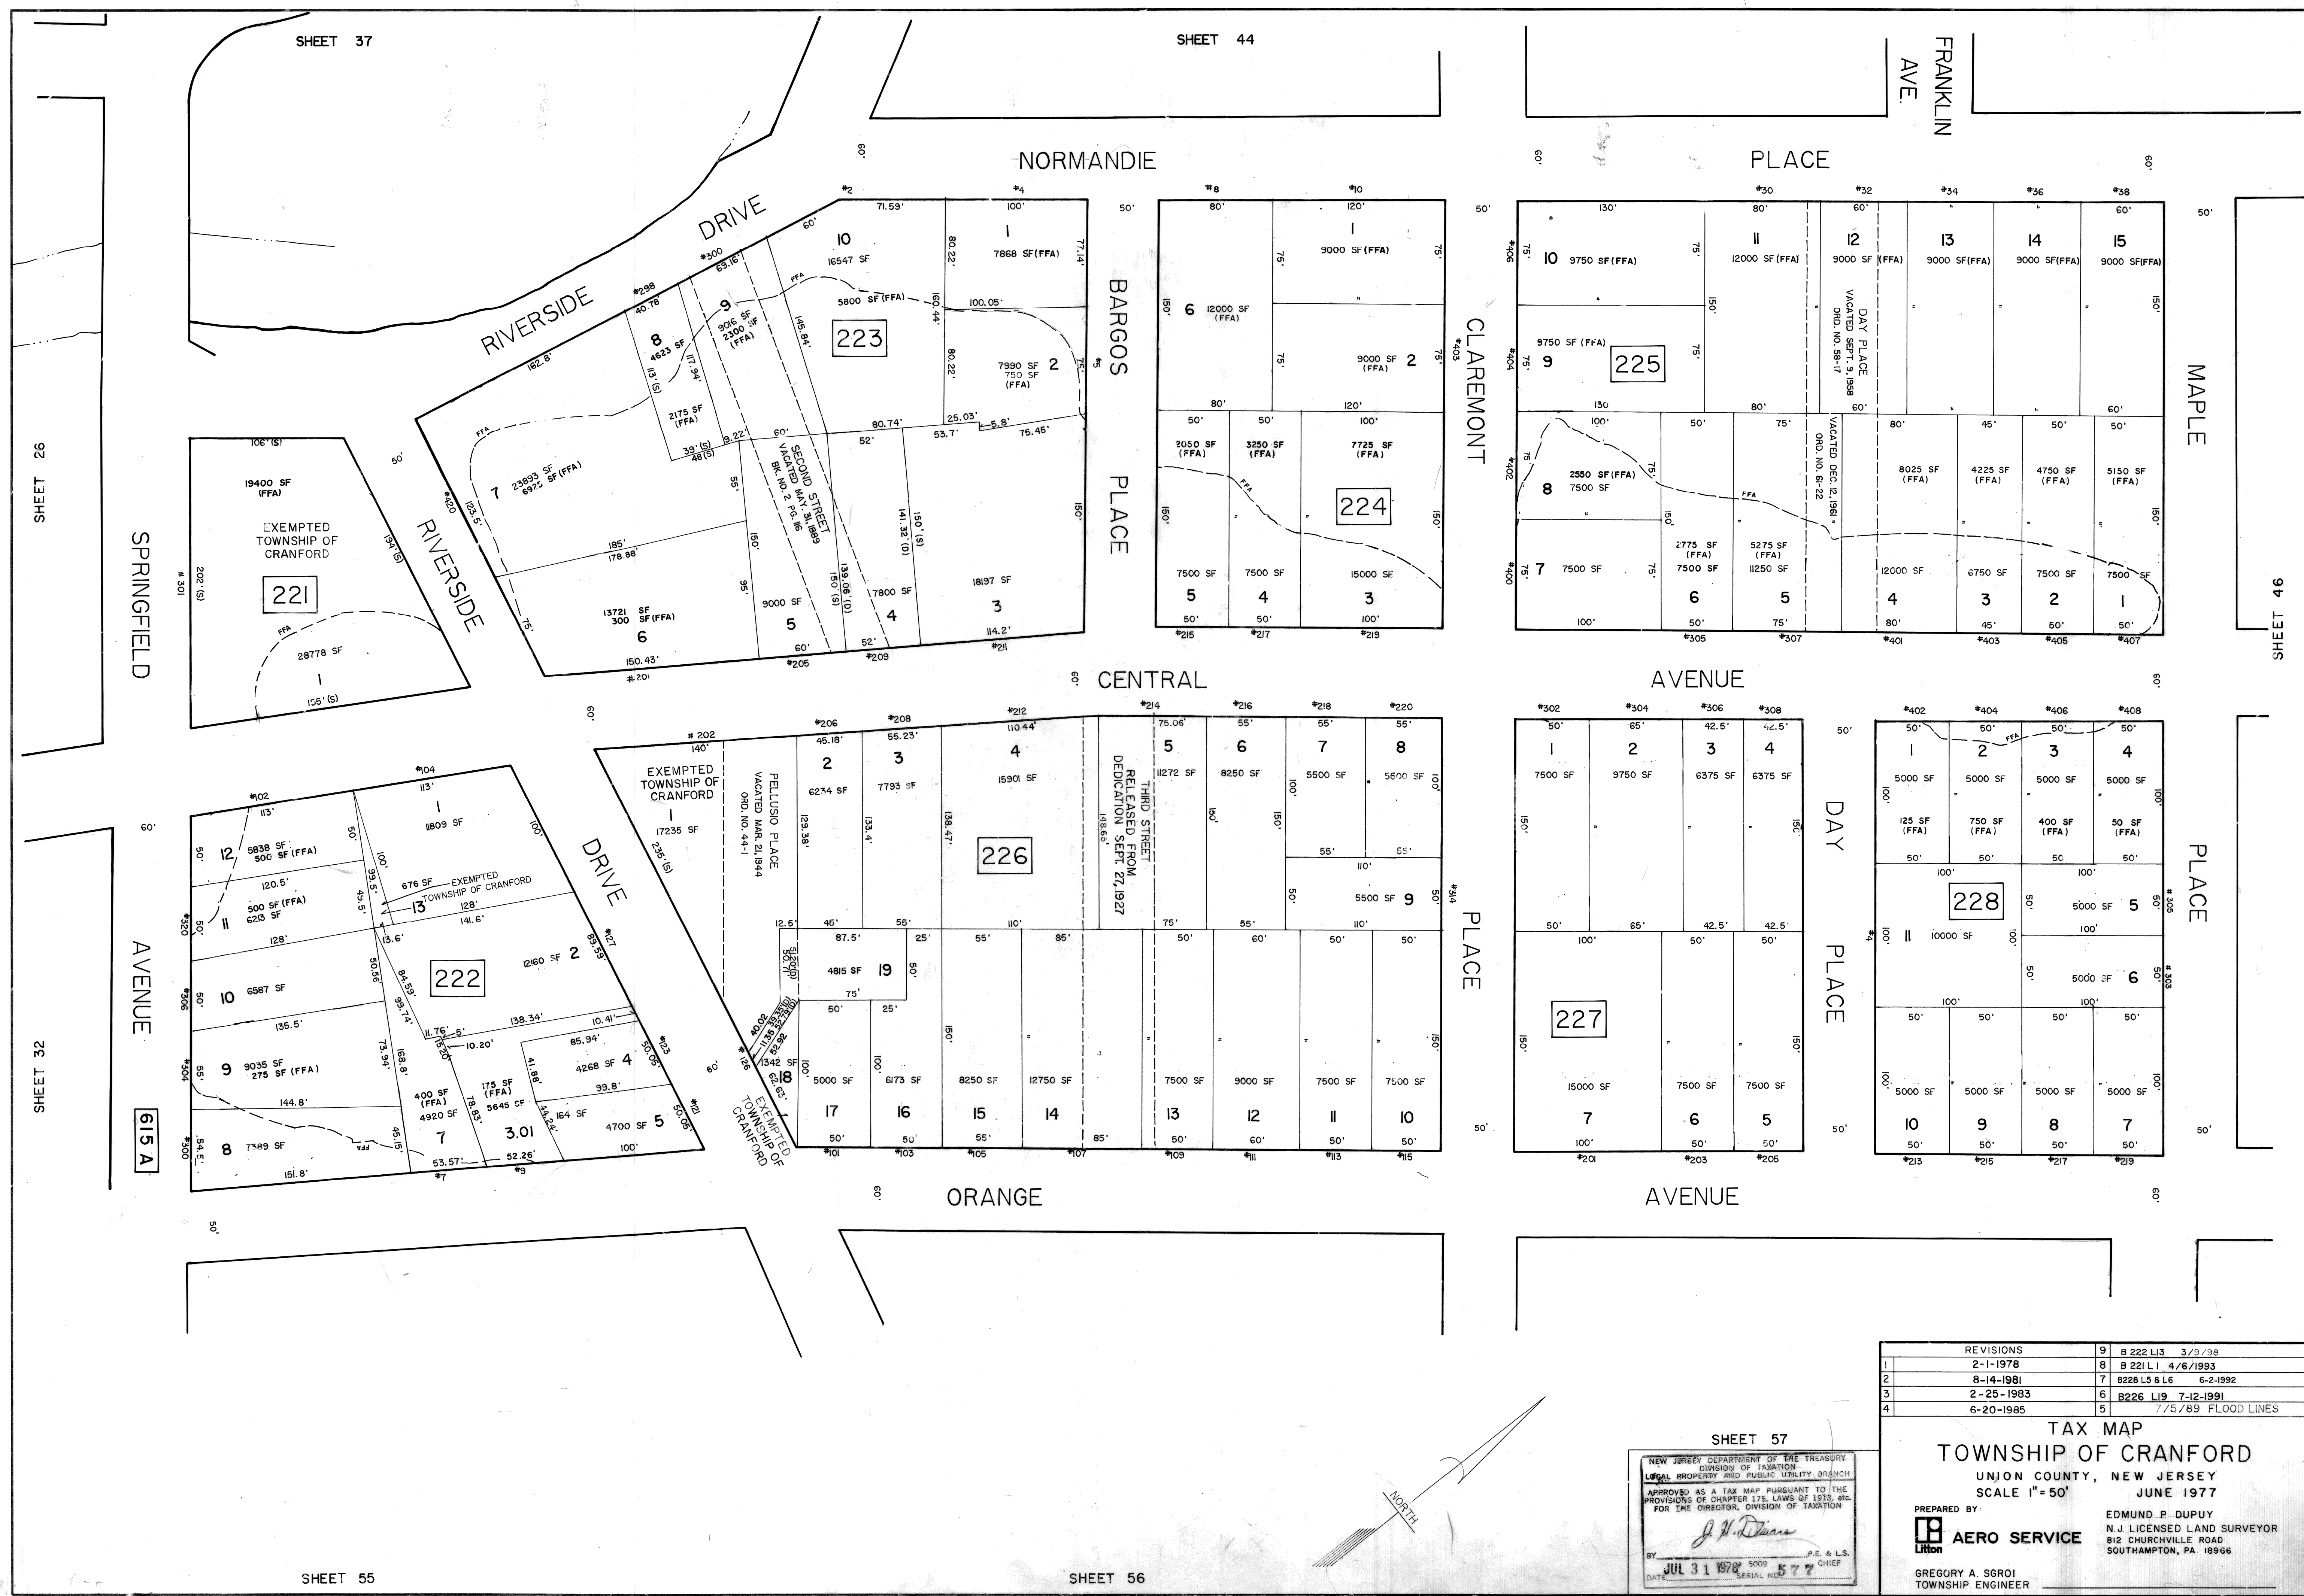

REVISIONS		9	B 222 L13	3/9/98
1	2-1-1978	8	B 221 L1	4/6/1993
2	8-14-1981	7	B228 L5 & L6	6-2-1992
3	2-25-1983	6	B226 L19	7-12-1991
4	6-20-1985	5	7/5/89	FLOOD LINES

TAX MAP
TOWNSHIP OF CRANFORD
UNION COUNTY, NEW JERSEY
SCALE 1"= 50'
JUNE 1977

PREPARED BY:
AERO SERVICE
EDMUND P. DUPUY
N.J. LICENSED LAND SURVEYOR
812 CHURCHVILLE ROAD
SOUTHAMPTON, PA. 18956

GREGORY A. SGROI
TOWNSHIP ENGINEER

SHEET 57

NEW JERSEY DEPARTMENT OF THE TREASURY
DIVISION OF TAXATION
LEGAL PROPERTY AND PUBLIC UTILITY BRANCH

APPROVED AS A TAX MAP PURSUANT TO THE
PROVISIONS OF CHAPTER 175, LAWS OF 1993, ETC.
FOR THE DIRECTOR, DIVISION OF TAXATION

J. H. Duane
BY: *J. H. Duane* P.E. & L.S. CHIEF
DATE: JUL 31 1978 SERIAL NO. 577