


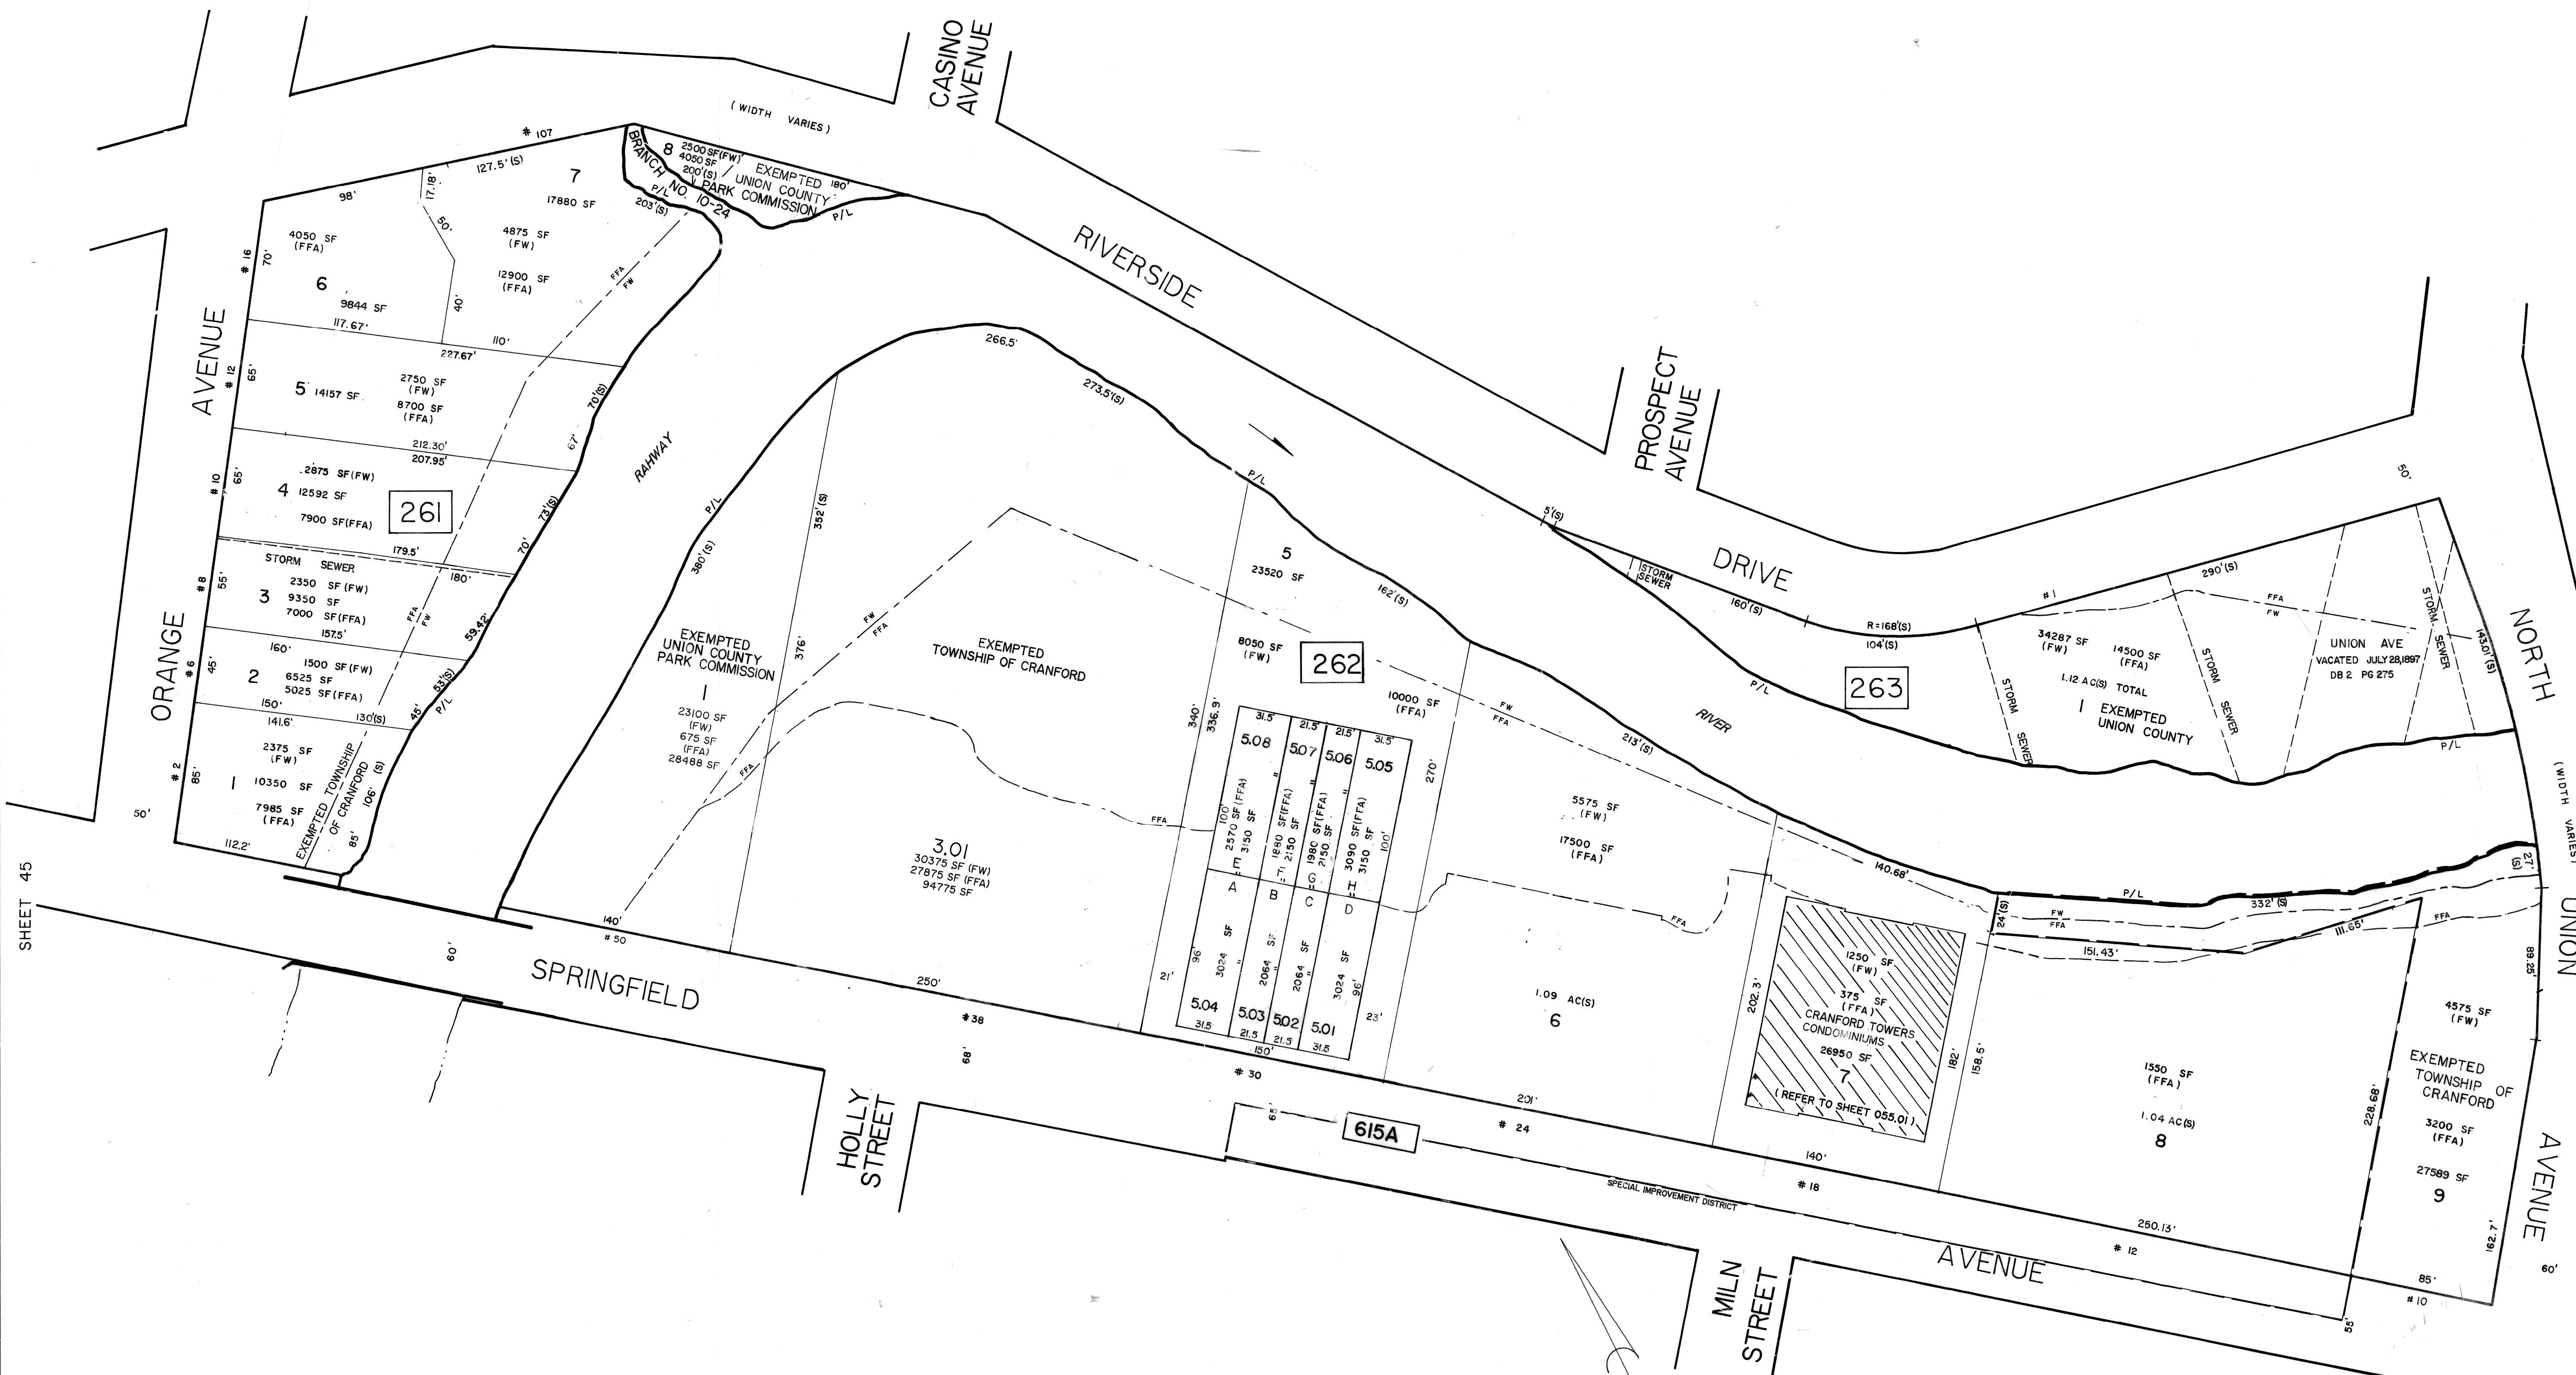

SHEET 45

SHEET 34

SHEET 32

SHEET 33

REVISIONS	
1	2-1-1978
2	8-14-1981
3	2-25-1983
4	12-28-1984
5	6-8-1989
6	5-25-1990
7	4-6-1993
8	4-6-1993
9	4-6-1993

TAX MAP
TOWNSHIP OF CRANFORD
 UNION COUNTY, NEW JERSEY
 SCALE 1"=50'
 JUNE 1977

PREPARED BY:
AERO SERVICE
 EDWARD P. DUPUY
 N.J. LICENSED LAND SURVEYOR
 812 CHURCHVILLE ROAD
 SOUTHAMPTON, PA. 18966

GREGORY A. SGROI
 TOWNSHIP ENGINEER

NEW JERSEY DEPARTMENT OF THE TREASURY
 DIVISION OF TAXATION
 LEGAL PROPERTY AND PUBLIC UTILITY BRANCH
 APPROVED AS A TAX MAP PURSUANT TO THE
 PROVISIONS OF CHAPTER 175, LAWS OF 1913, AND
 FOR THE DIRECTOR, DIVISION OF TAXATION

BY: *J. H. Dineen*
 JUL 31 1978
 P.E. & L.S.
 CHIEF
 SERIAL NO. 577