


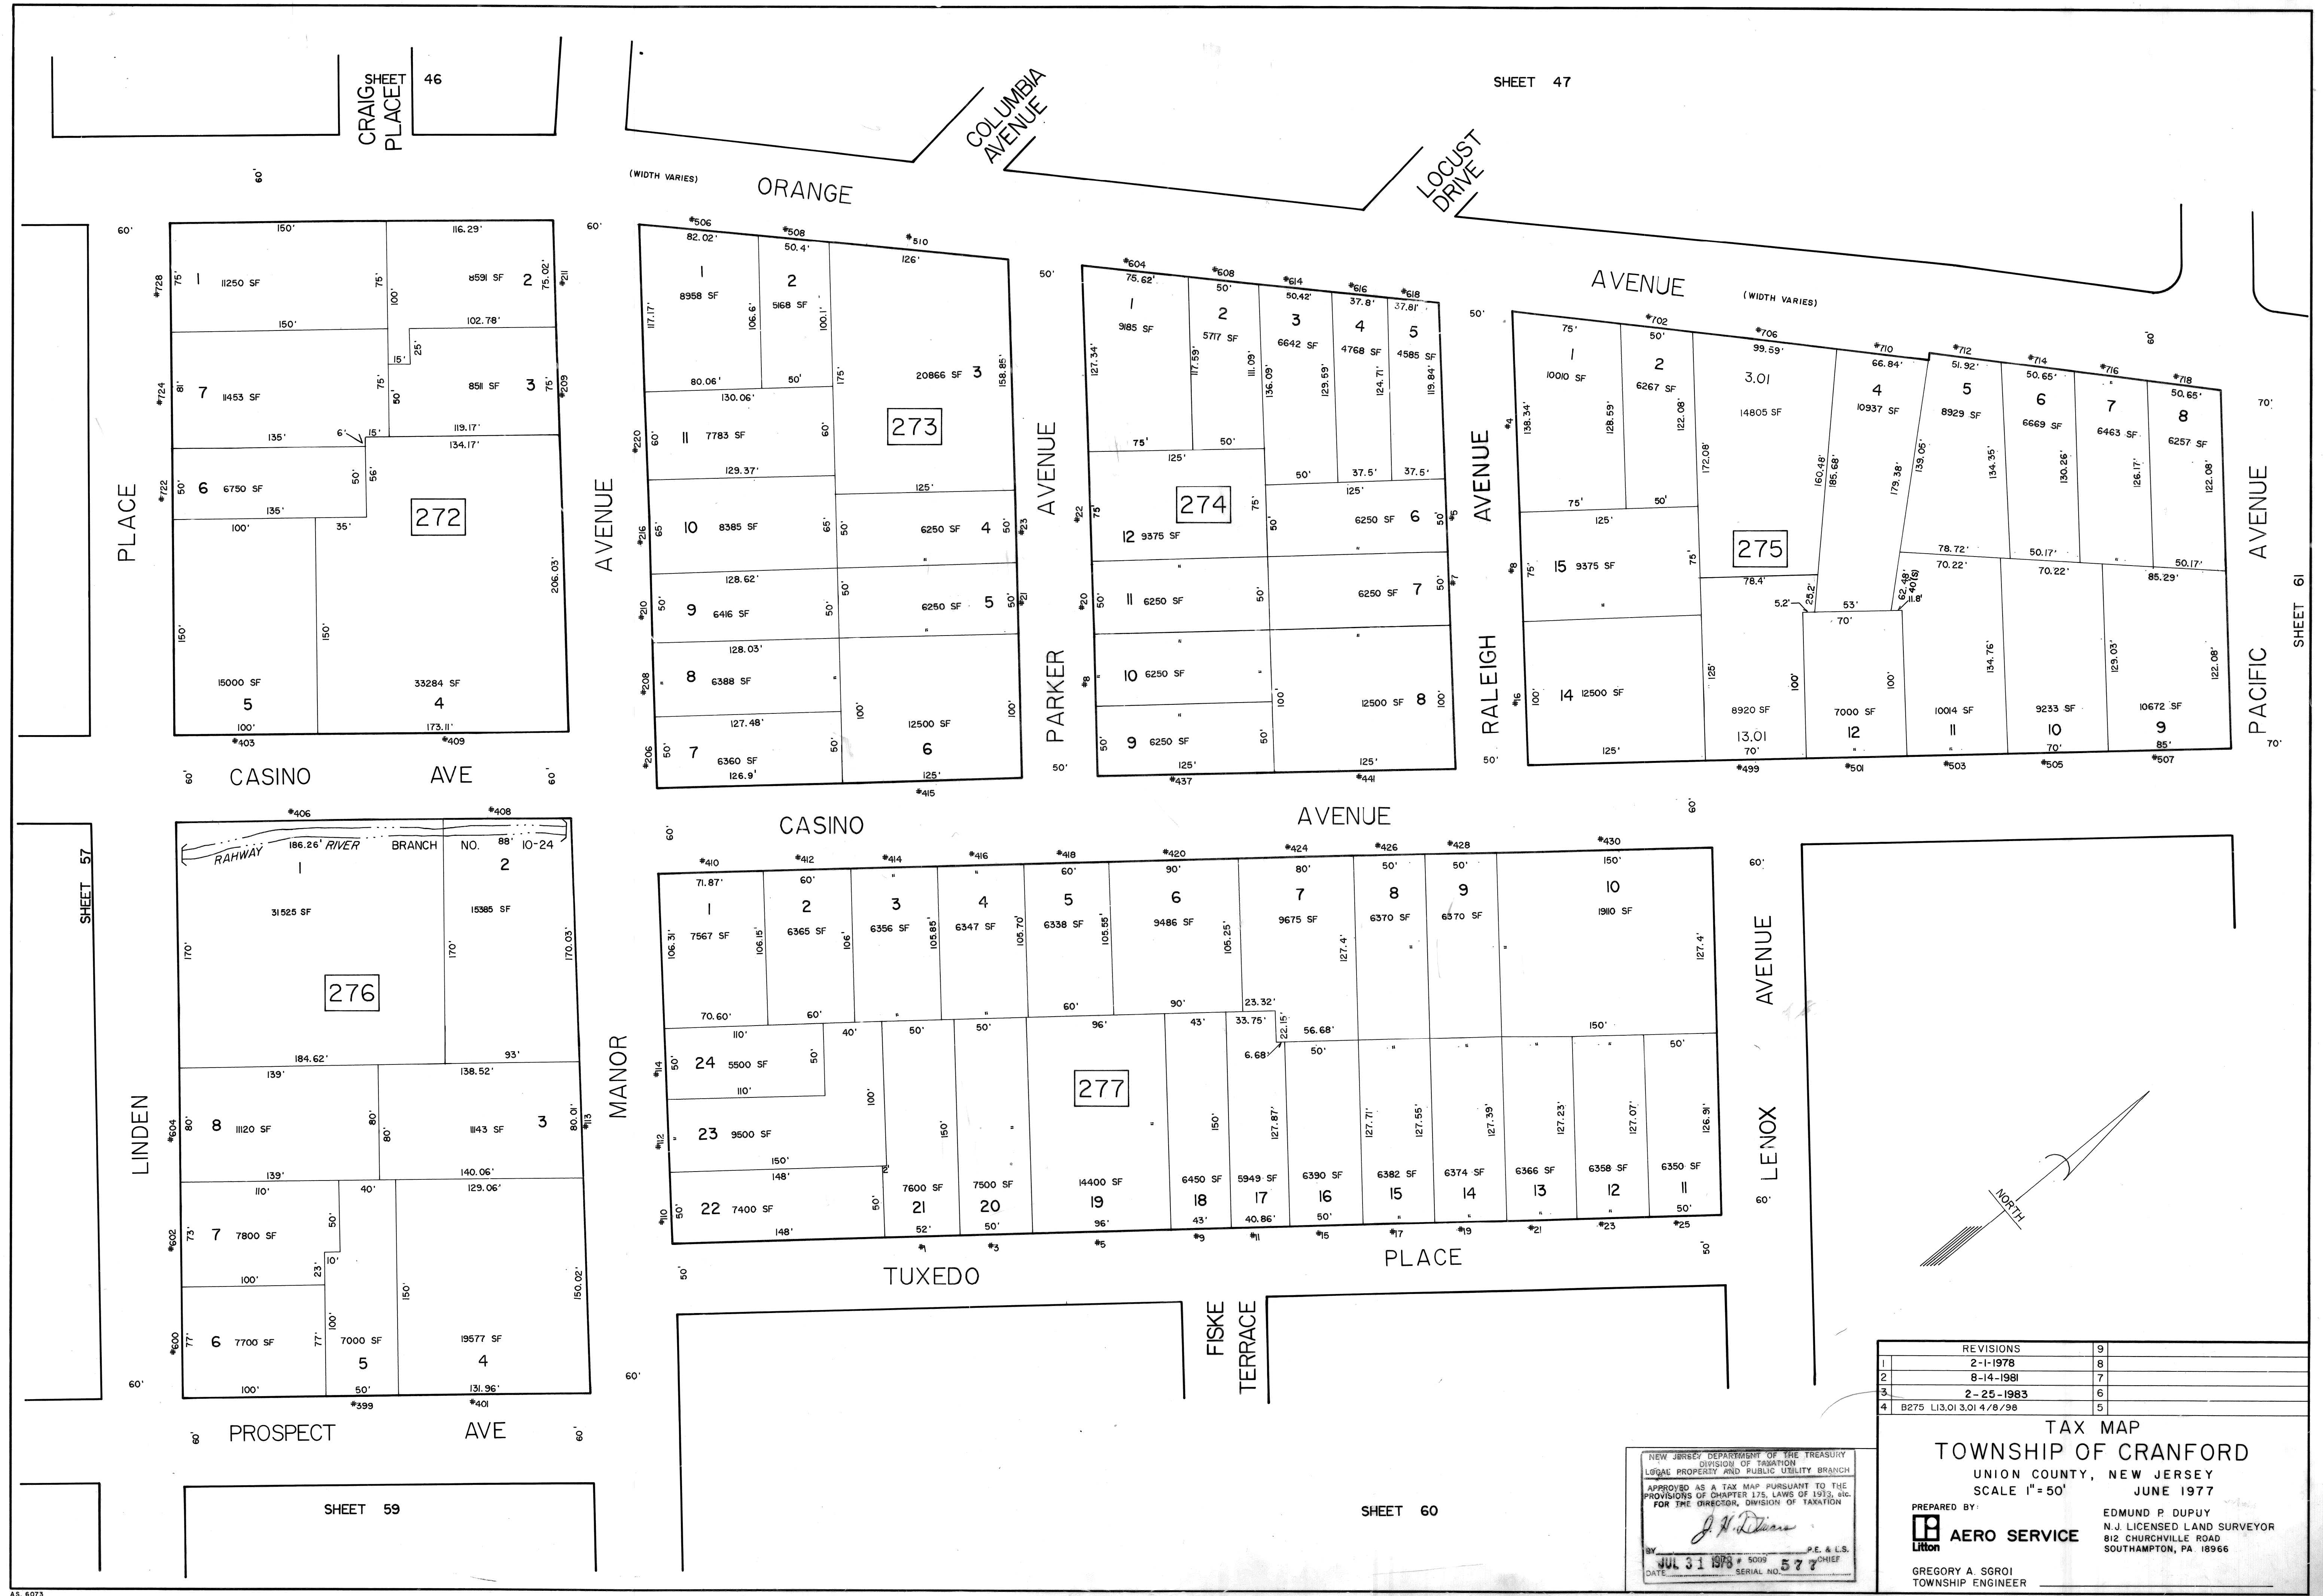

REVISIONS		
1	2-1-1978	8
2	8-14-1981	7
3	2-25-1983	6
4	B275 L13.01 3.01 4/8/98	5

TAX MAP
TOWNSHIP OF CRANFORD
UNION COUNTY, NEW JERSEY
SCALE 1"=50'
JUNE 1977

PREPARED BY:
EDMUND P. DUPUY
N.J. LICENSED LAND SURVEYOR
812 CHURCHVILLE ROAD
SOUTHAMPTON, PA 18966

GREGORY A. SGROI
TOWNSHIP ENGINEER

NEW JERSEY DEPARTMENT OF THE TREASURY
LOCAL PROPERTY AND PUBLIC UTILITY BRANCH
APPROVED AS A TAX MAP PURSUANT TO THE
PROVISIONS OF CHAPTER 175, LAWS OF 1913, ETC.
FOR THE DIRECTOR, DIVISION OF TAXATION

J. H. [Signature]
DATE: JUL 31 1978 P.E. & L.S. CHIEF
SERIAL NO. 572