


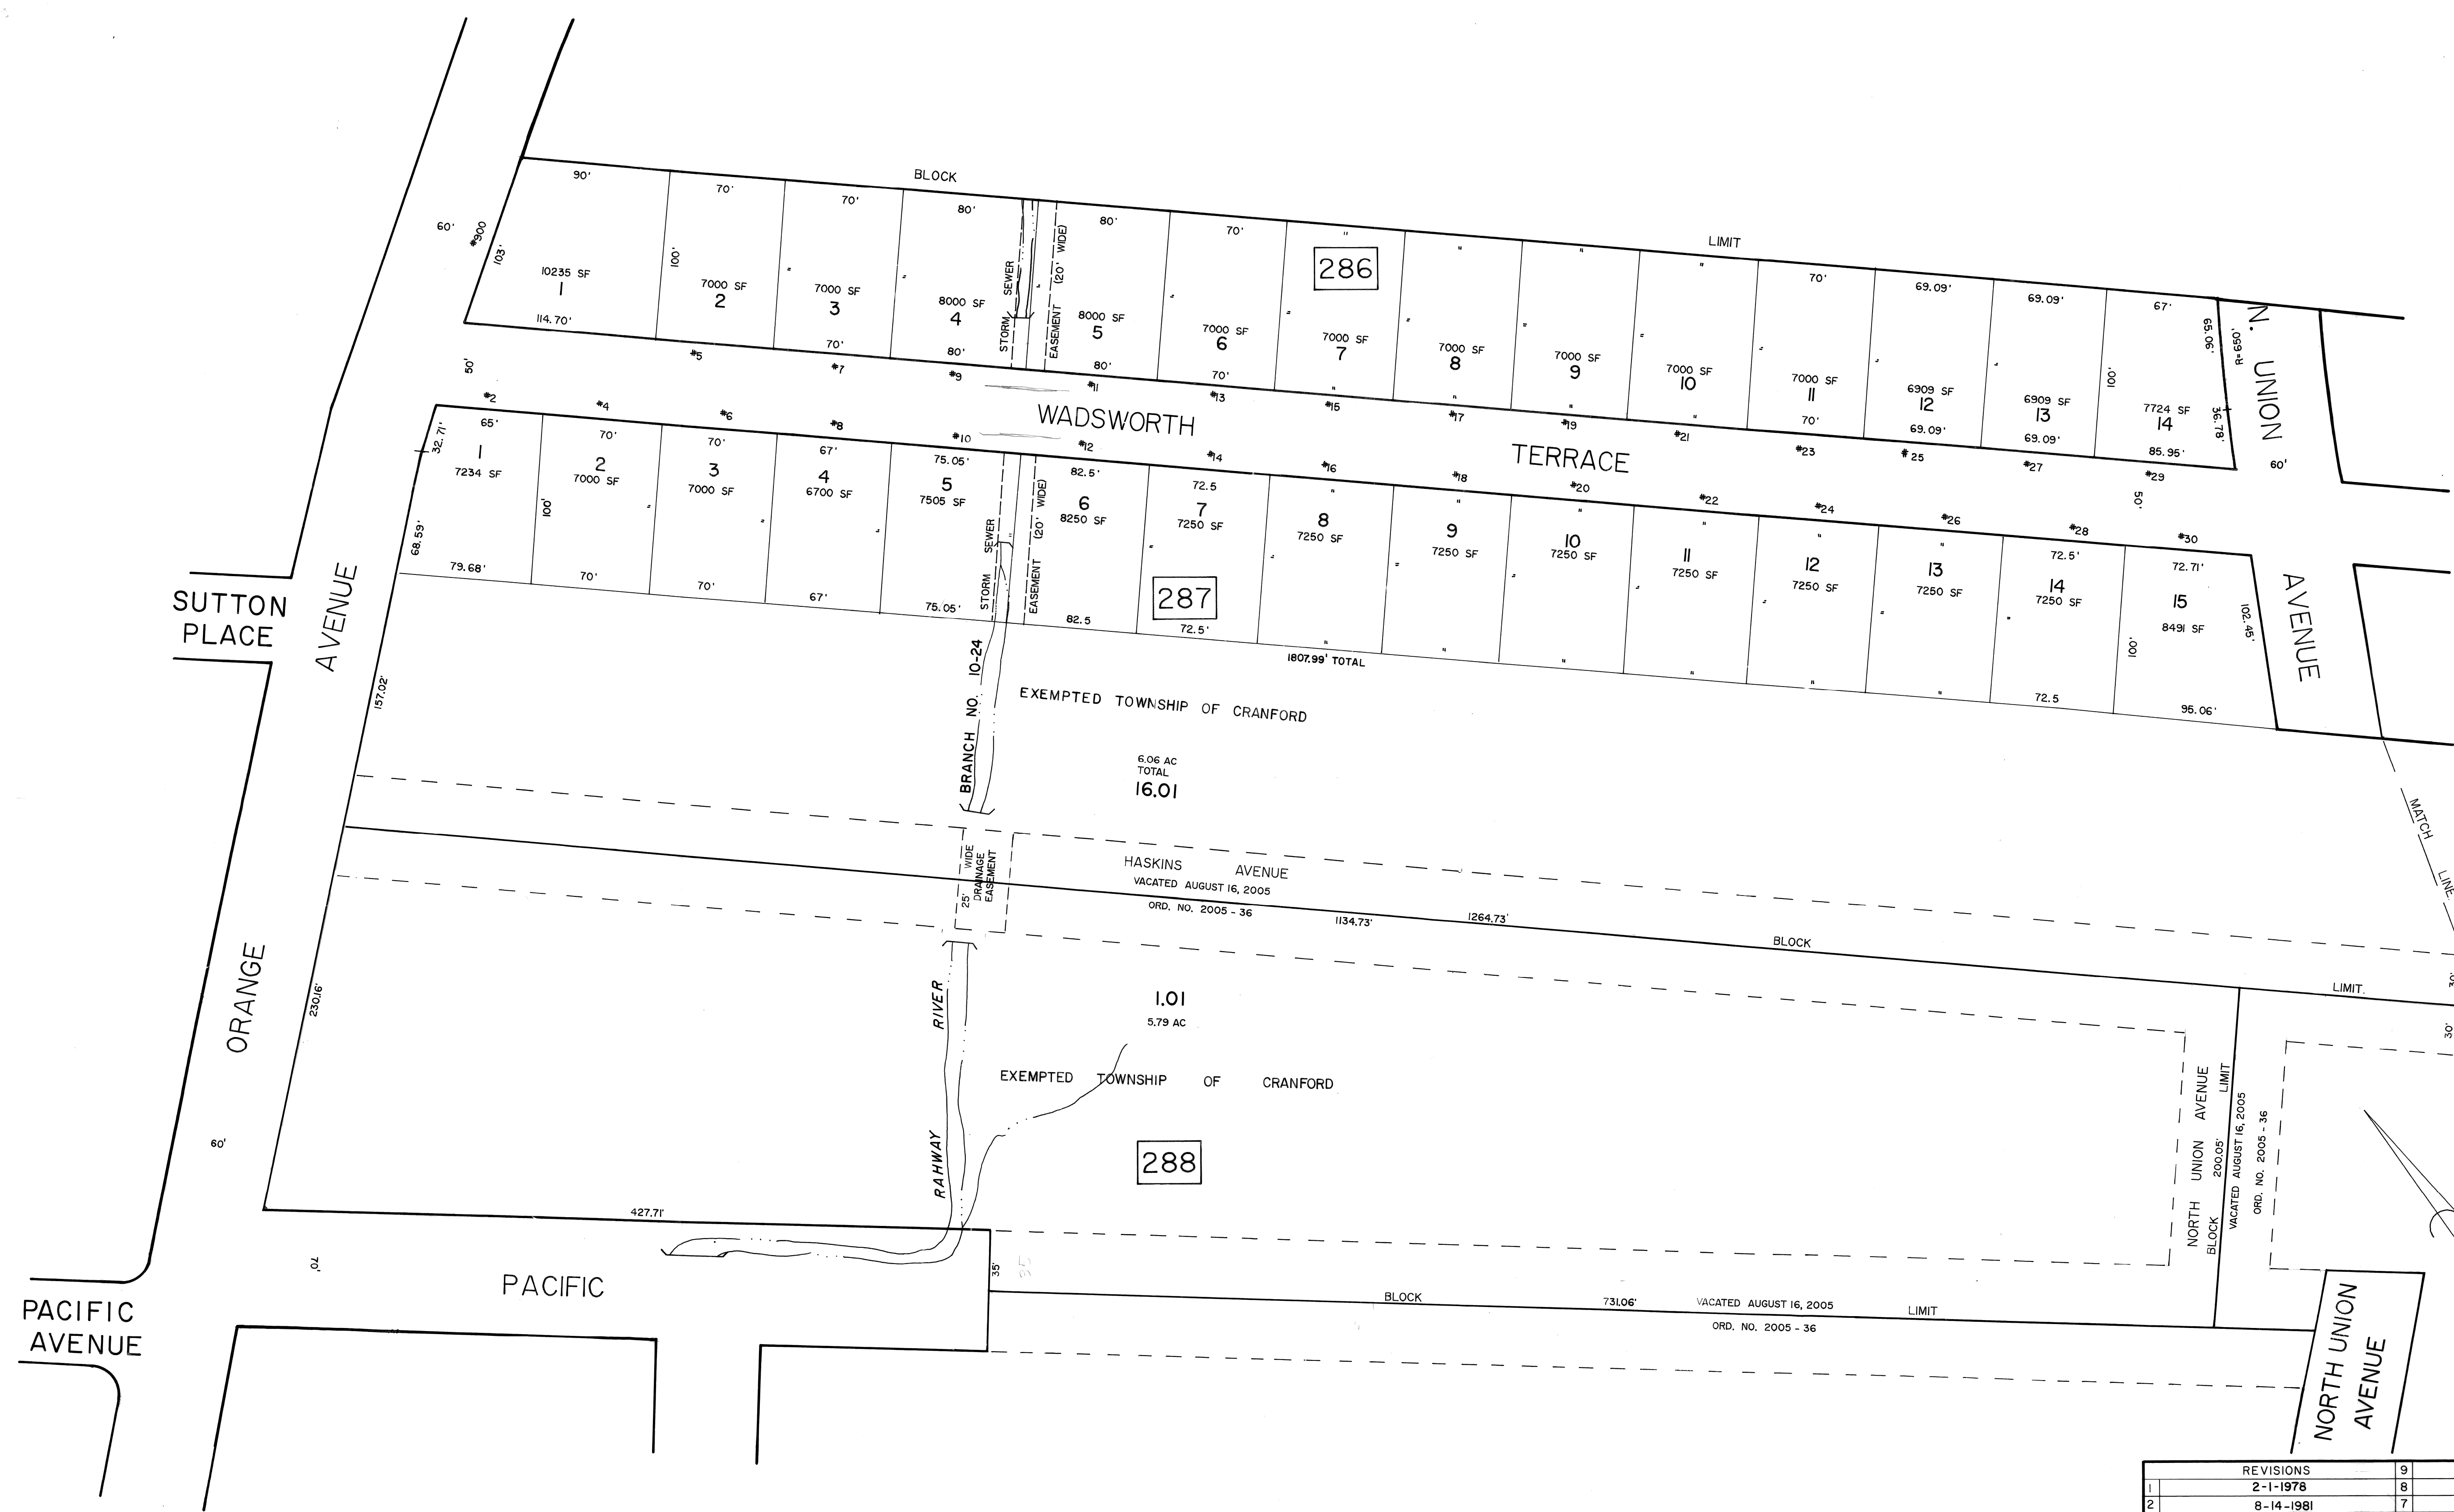

NEW JERSEY DEPARTMENT OF THE TREASURY
DIVISION OF TAXATION
LOGAN PROPERTY AND PUBLIC UTILITY BRANCH
APPROVED AS A TAX MAP PURSUANT TO THE
PROVISIONS OF CHAPTER 178, LAWS OF 1913, ETC.
FOR THE DIRECTOR, DIVISION OF TAXATION
J. N. Diore
DATE: JUL 31 1978 # 5009 P.E. & L.S. CHIEF
SERIAL NO. 577

REVISIONS	
1	2-1-1978
2	8-14-1981
3	10/21/2008 R.A.M. PLS # 29941 B287 L 16.01 B 288 L 1.01

TAX MAP
TOWNSHIP OF CRANFORD
UNION COUNTY, NEW JERSEY
SCALE 1"=50'
JUNE 1977

PREPARED BY:
AERO SERVICE
LITTON

GREGORY A. SGROI
TOWNSHIP ENGINEER

EDMUND P. DUPLY
N.J. LICENSED LAND SURVEYOR
812 CHURCHVILLE ROAD
SOUTHAMPTON, PA. 18966