


SHEET 64

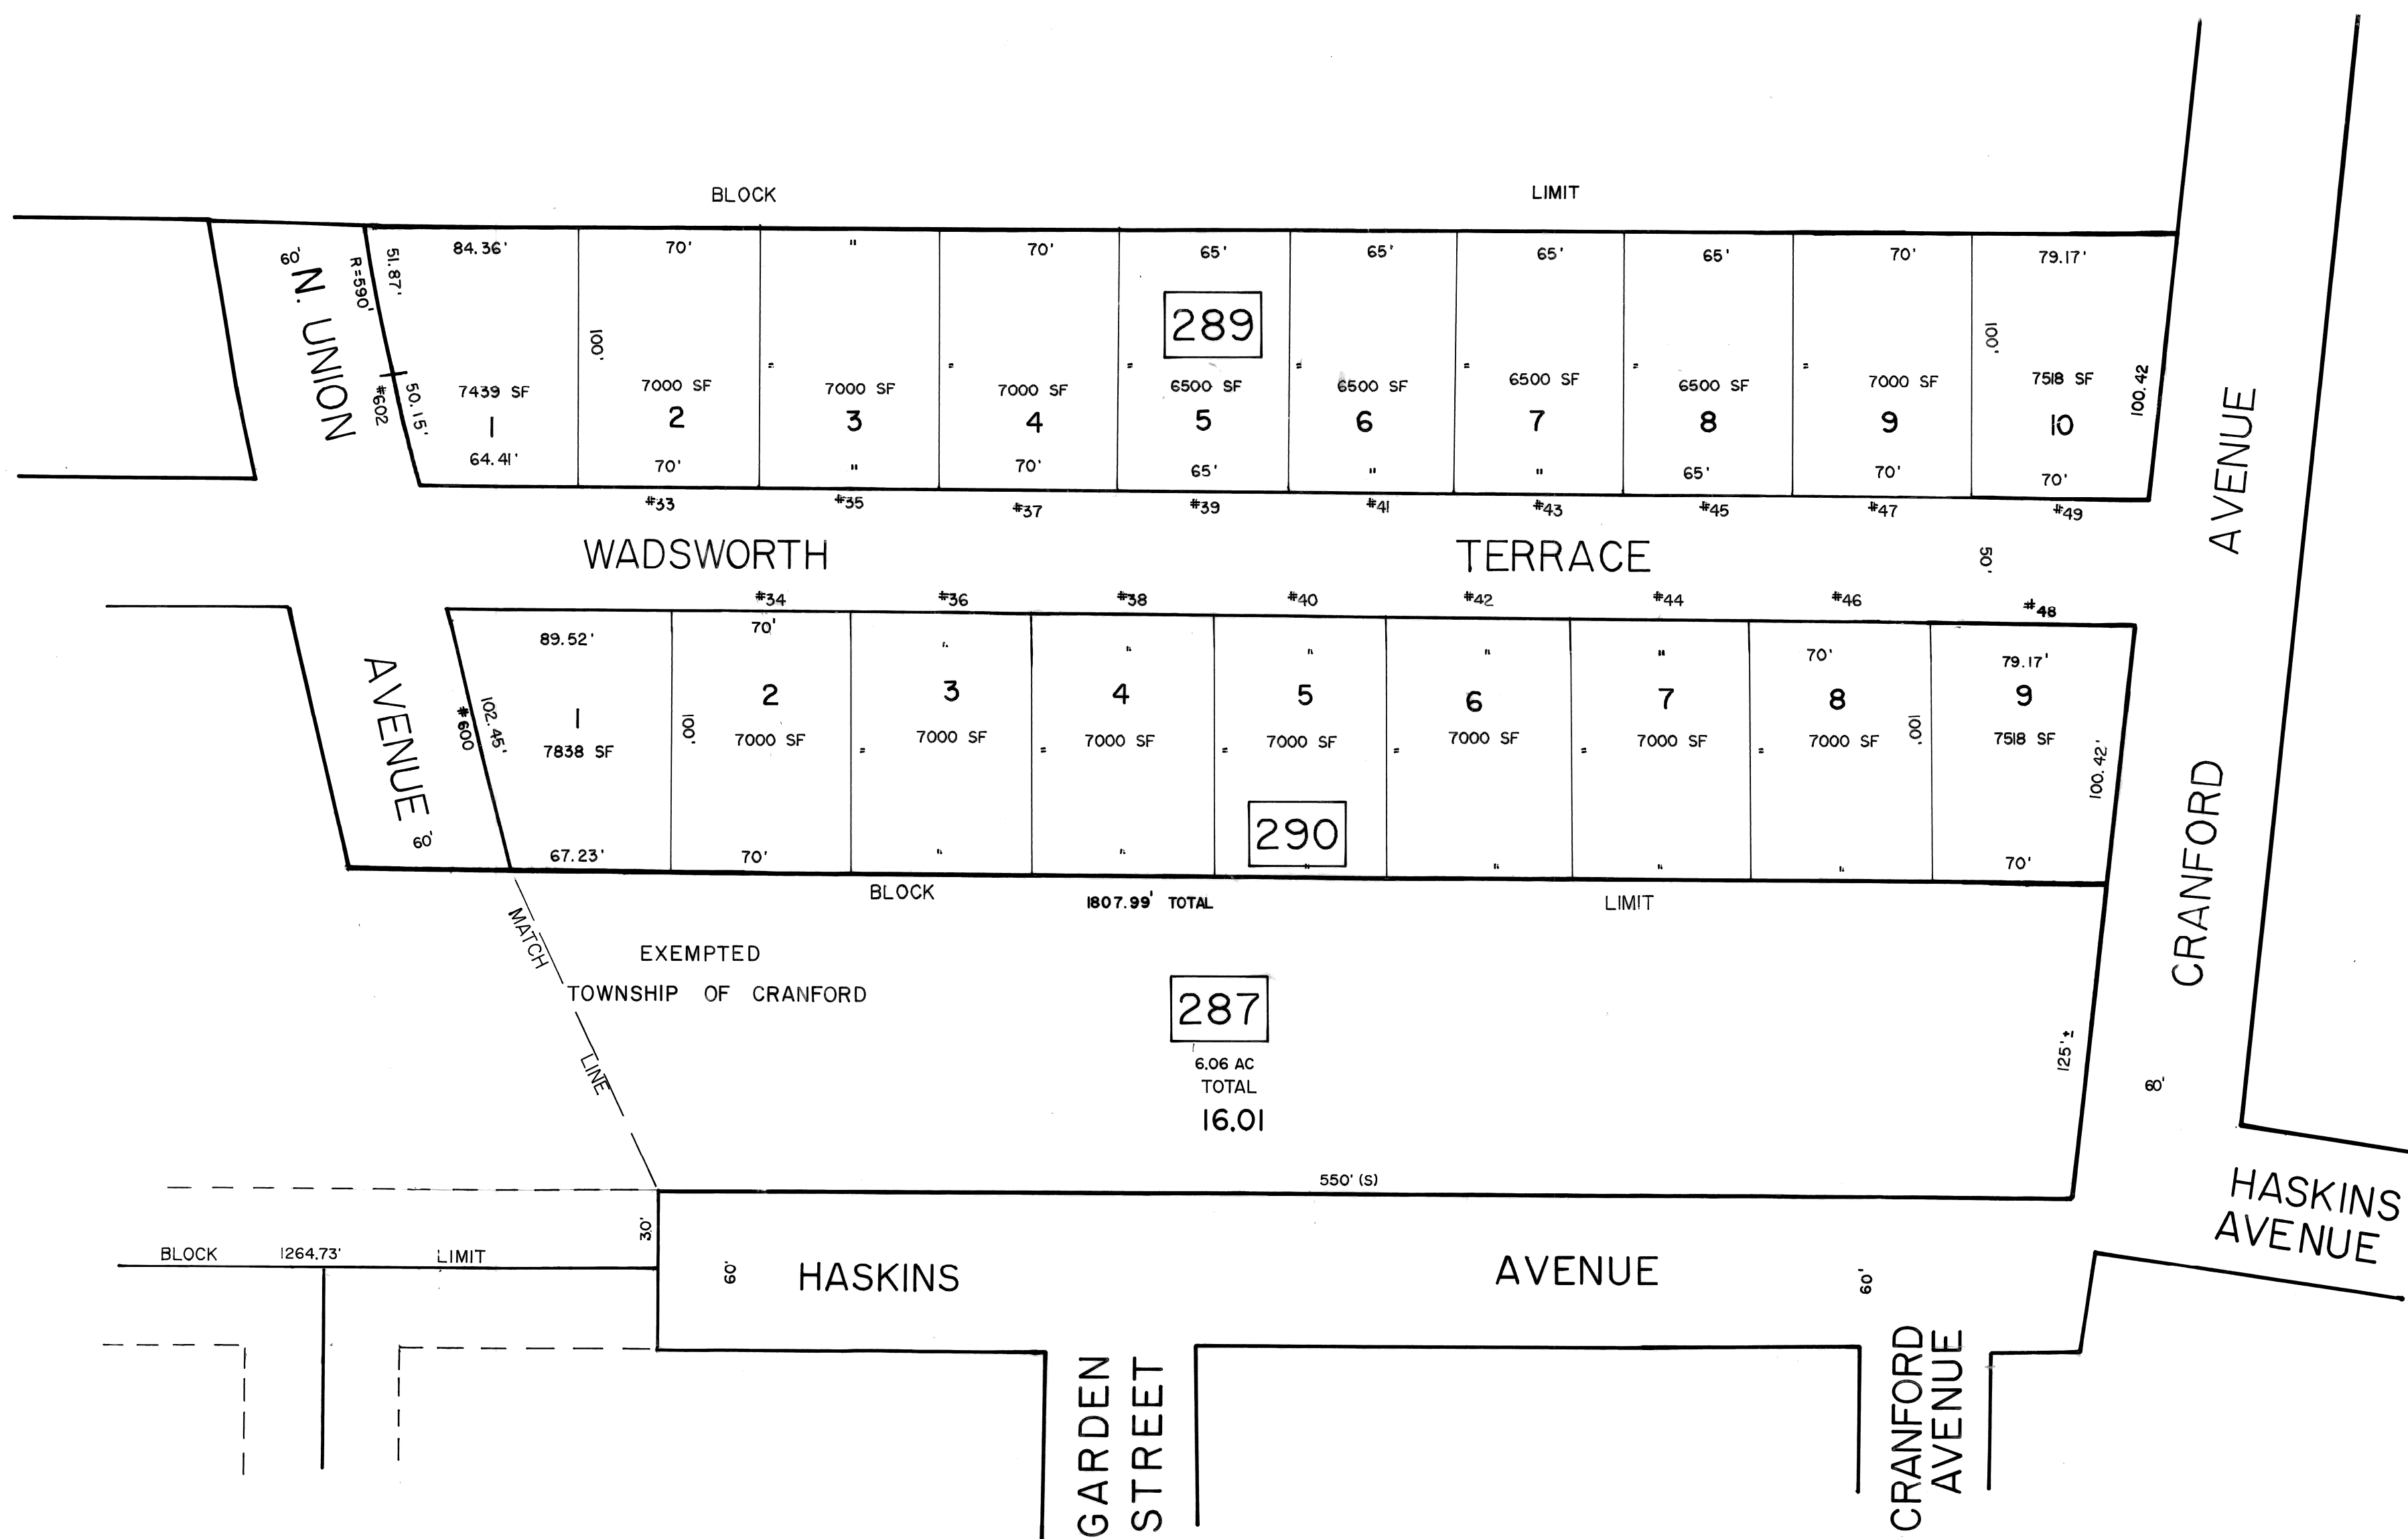

SHEET 68

SHEET 61

SHEET 60

NEW JERSEY DEPARTMENT OF THE TREASURY
DIVISION OF TAXATION
LOCAL PROPERTY AND PUBLIC UTILITY BRANCH
APPROVED AS A TAX MAP PURSUANT TO THE
PROVISIONS OF CHAPTER 175, LAWS OF 1913, AND
FOR THE DIRECTOR, DIVISION OF TAXATION
JUL 31 1978 P.E. & L.S. CHIEF
DATE SERIAL NO. 577

REVISIONS		
1	2-1-1978	8
2	8-14-1981	7
3	10/21/2008 R.A.M. PLS # 29941 B 287 L 16.01	6
4		5

TAX MAP
TOWNSHIP OF CRANFORD
UNION COUNTY, NEW JERSEY
SCALE 1"=50' JUNE 1977

PREPARED BY:
EDMUND P. DUPUY
N.J. LICENSED LAND SURVEYOR
812 CHURCHVILLE ROAD
SOUTHAMPTON, PA. 18966

GREGORY A. SGROI
TOWNSHIP ENGINEER