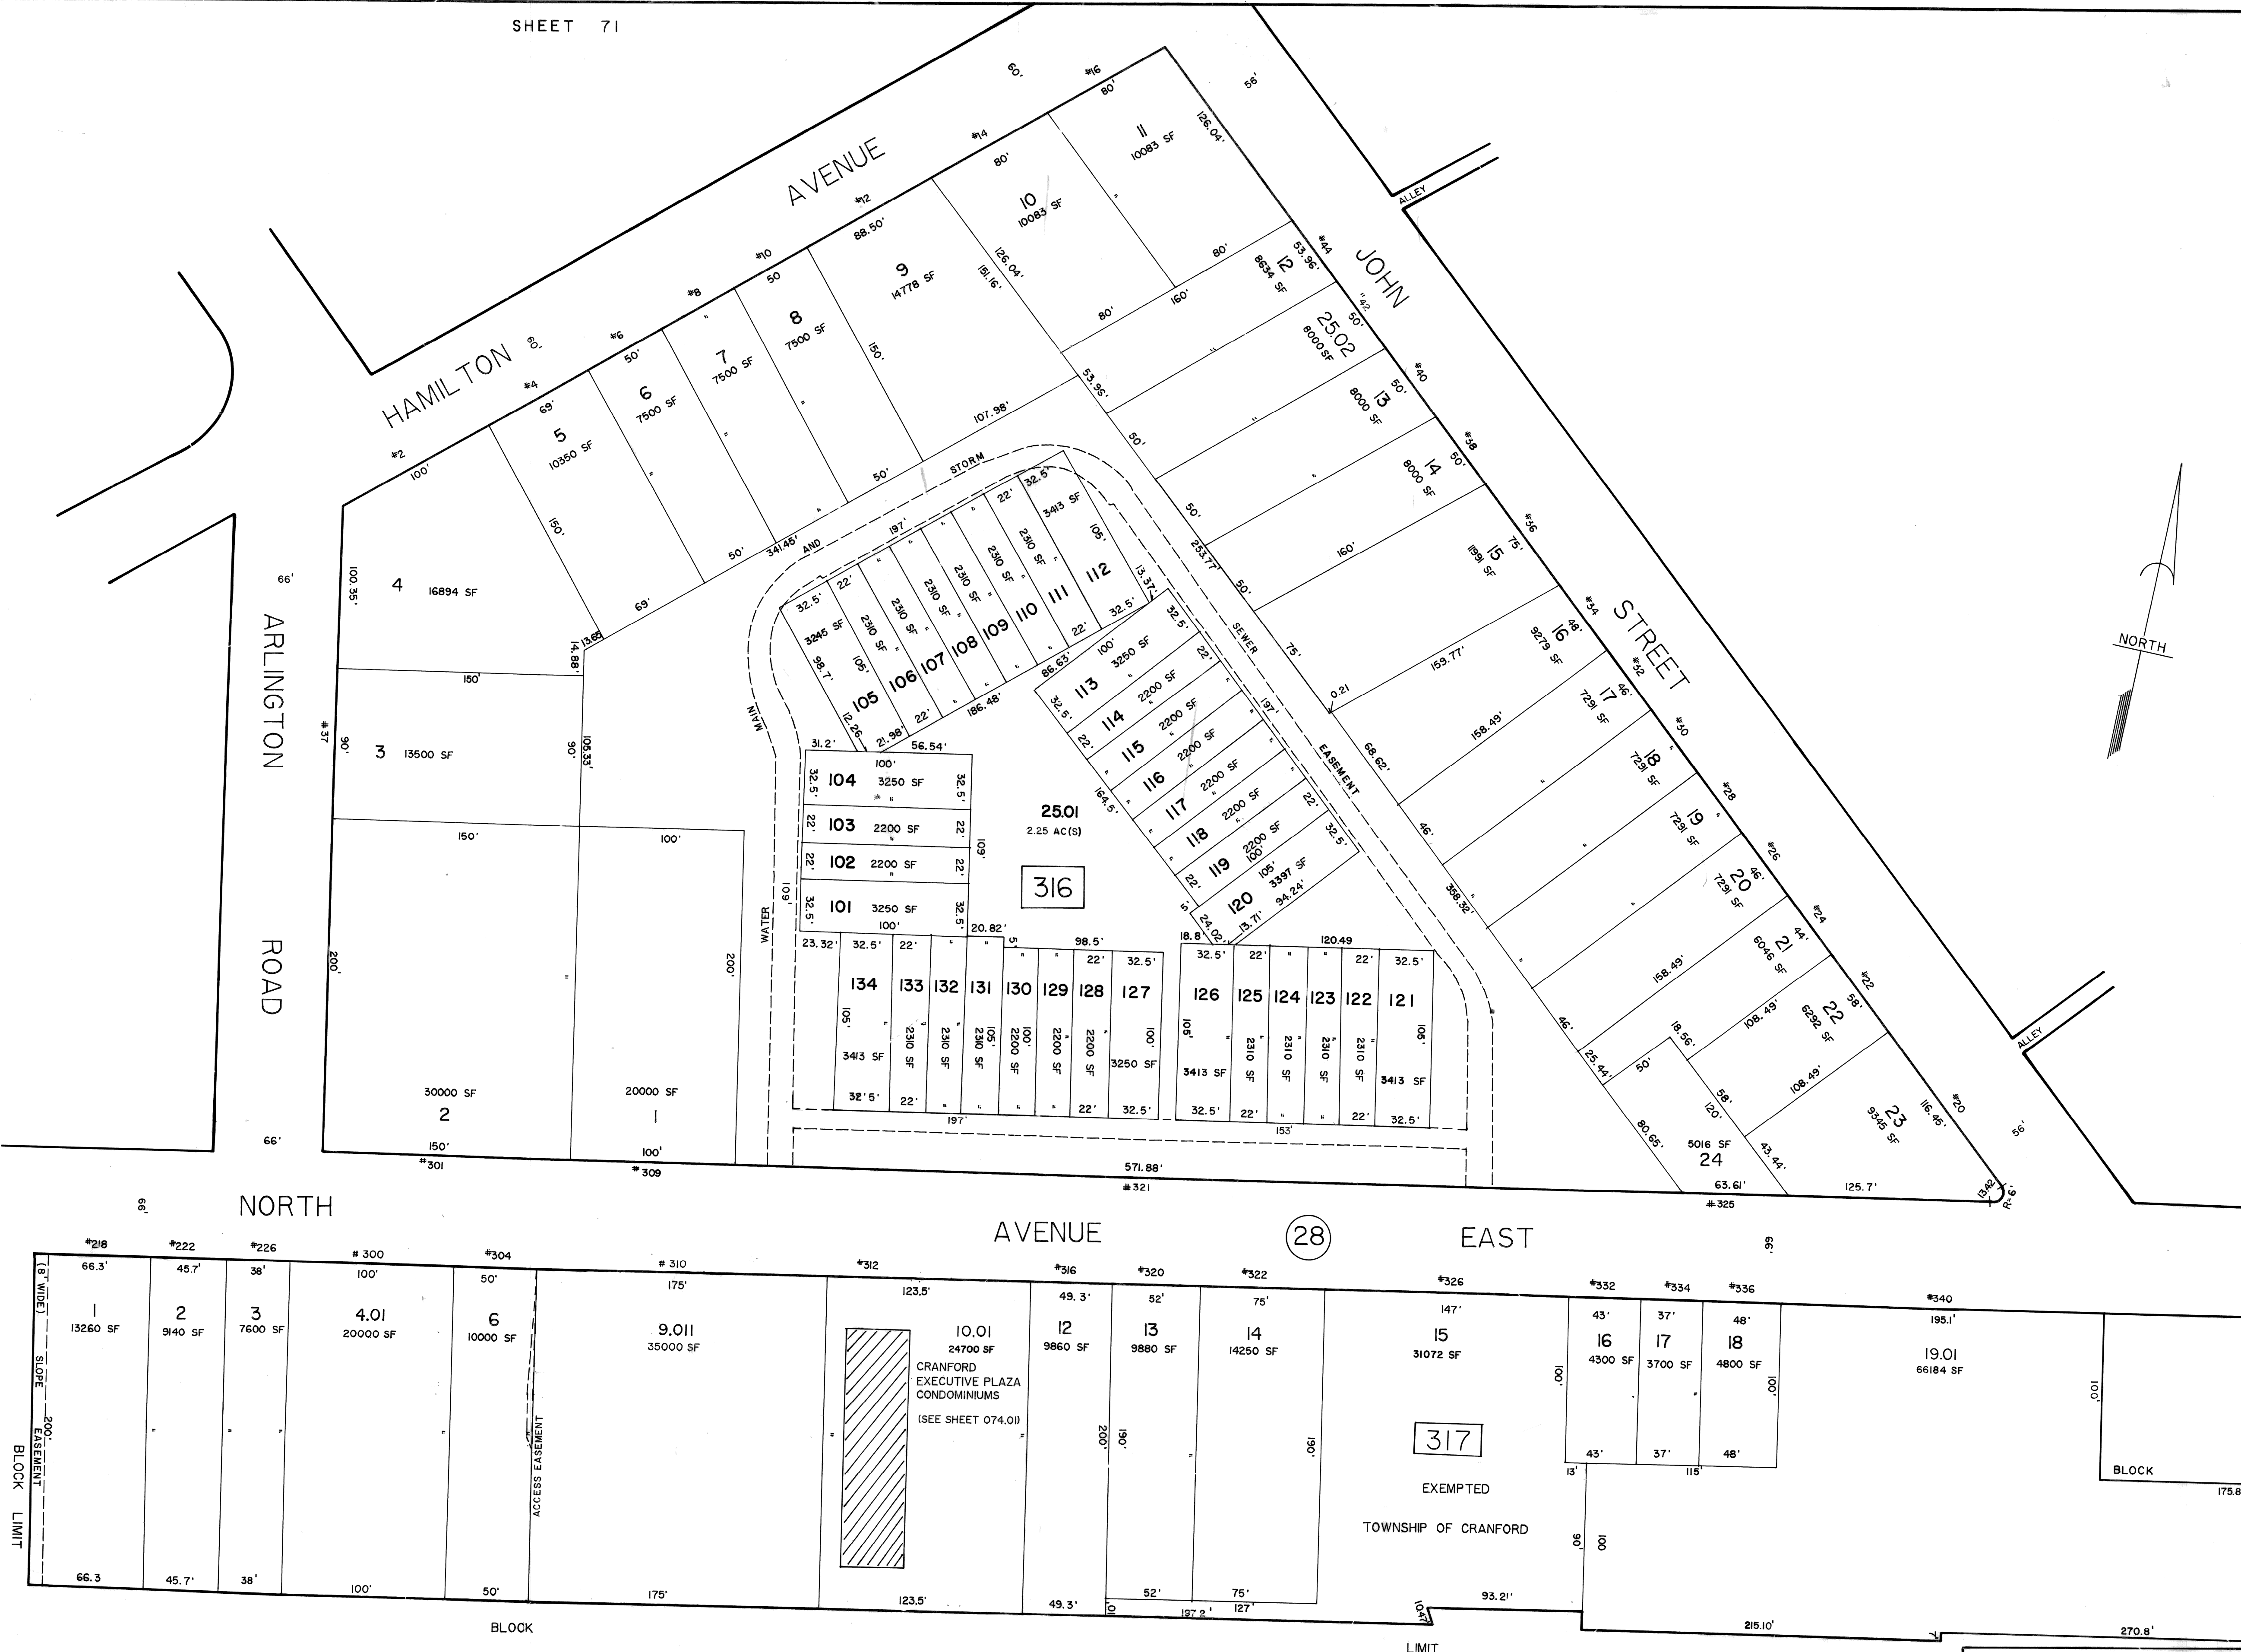


REVISIONS		
1	2-1-1978	8
2	8-14-1981	7
3	12-23-1984	6
4	6-20-1985	5

NEW JERSEY DEPARTMENT OF THE TREASURY
DIVISION OF TAXATION
LOCAL PROPERTY AND PUBLIC UTILITY BRANCH
APPROVED AS A TAX MAP PURSUANT TO THE
PROVISIONS OF CHAPTER 175, LAWS OF 1913, ETC.
FOR THE DIRECTOR, DIVISION OF TAXATION
JUL 31 1986
P.E. & L.S.
577 CHIEF

TAX MAP
TOWNSHIP OF CRANFORD
UNION COUNTY, NEW JERSEY
SCALE 1"=50' JUNE 1977
PREPARED BY:
EDMUND P. DUPUY
N.J. LICENSED LAND SURVEYOR
812 CHURCHVILLE ROAD
SOUTHAMPTON, PA. 18966
AERO SERVICE
GREGORY A. SGROI
TOWNSHIP ENGINEER