


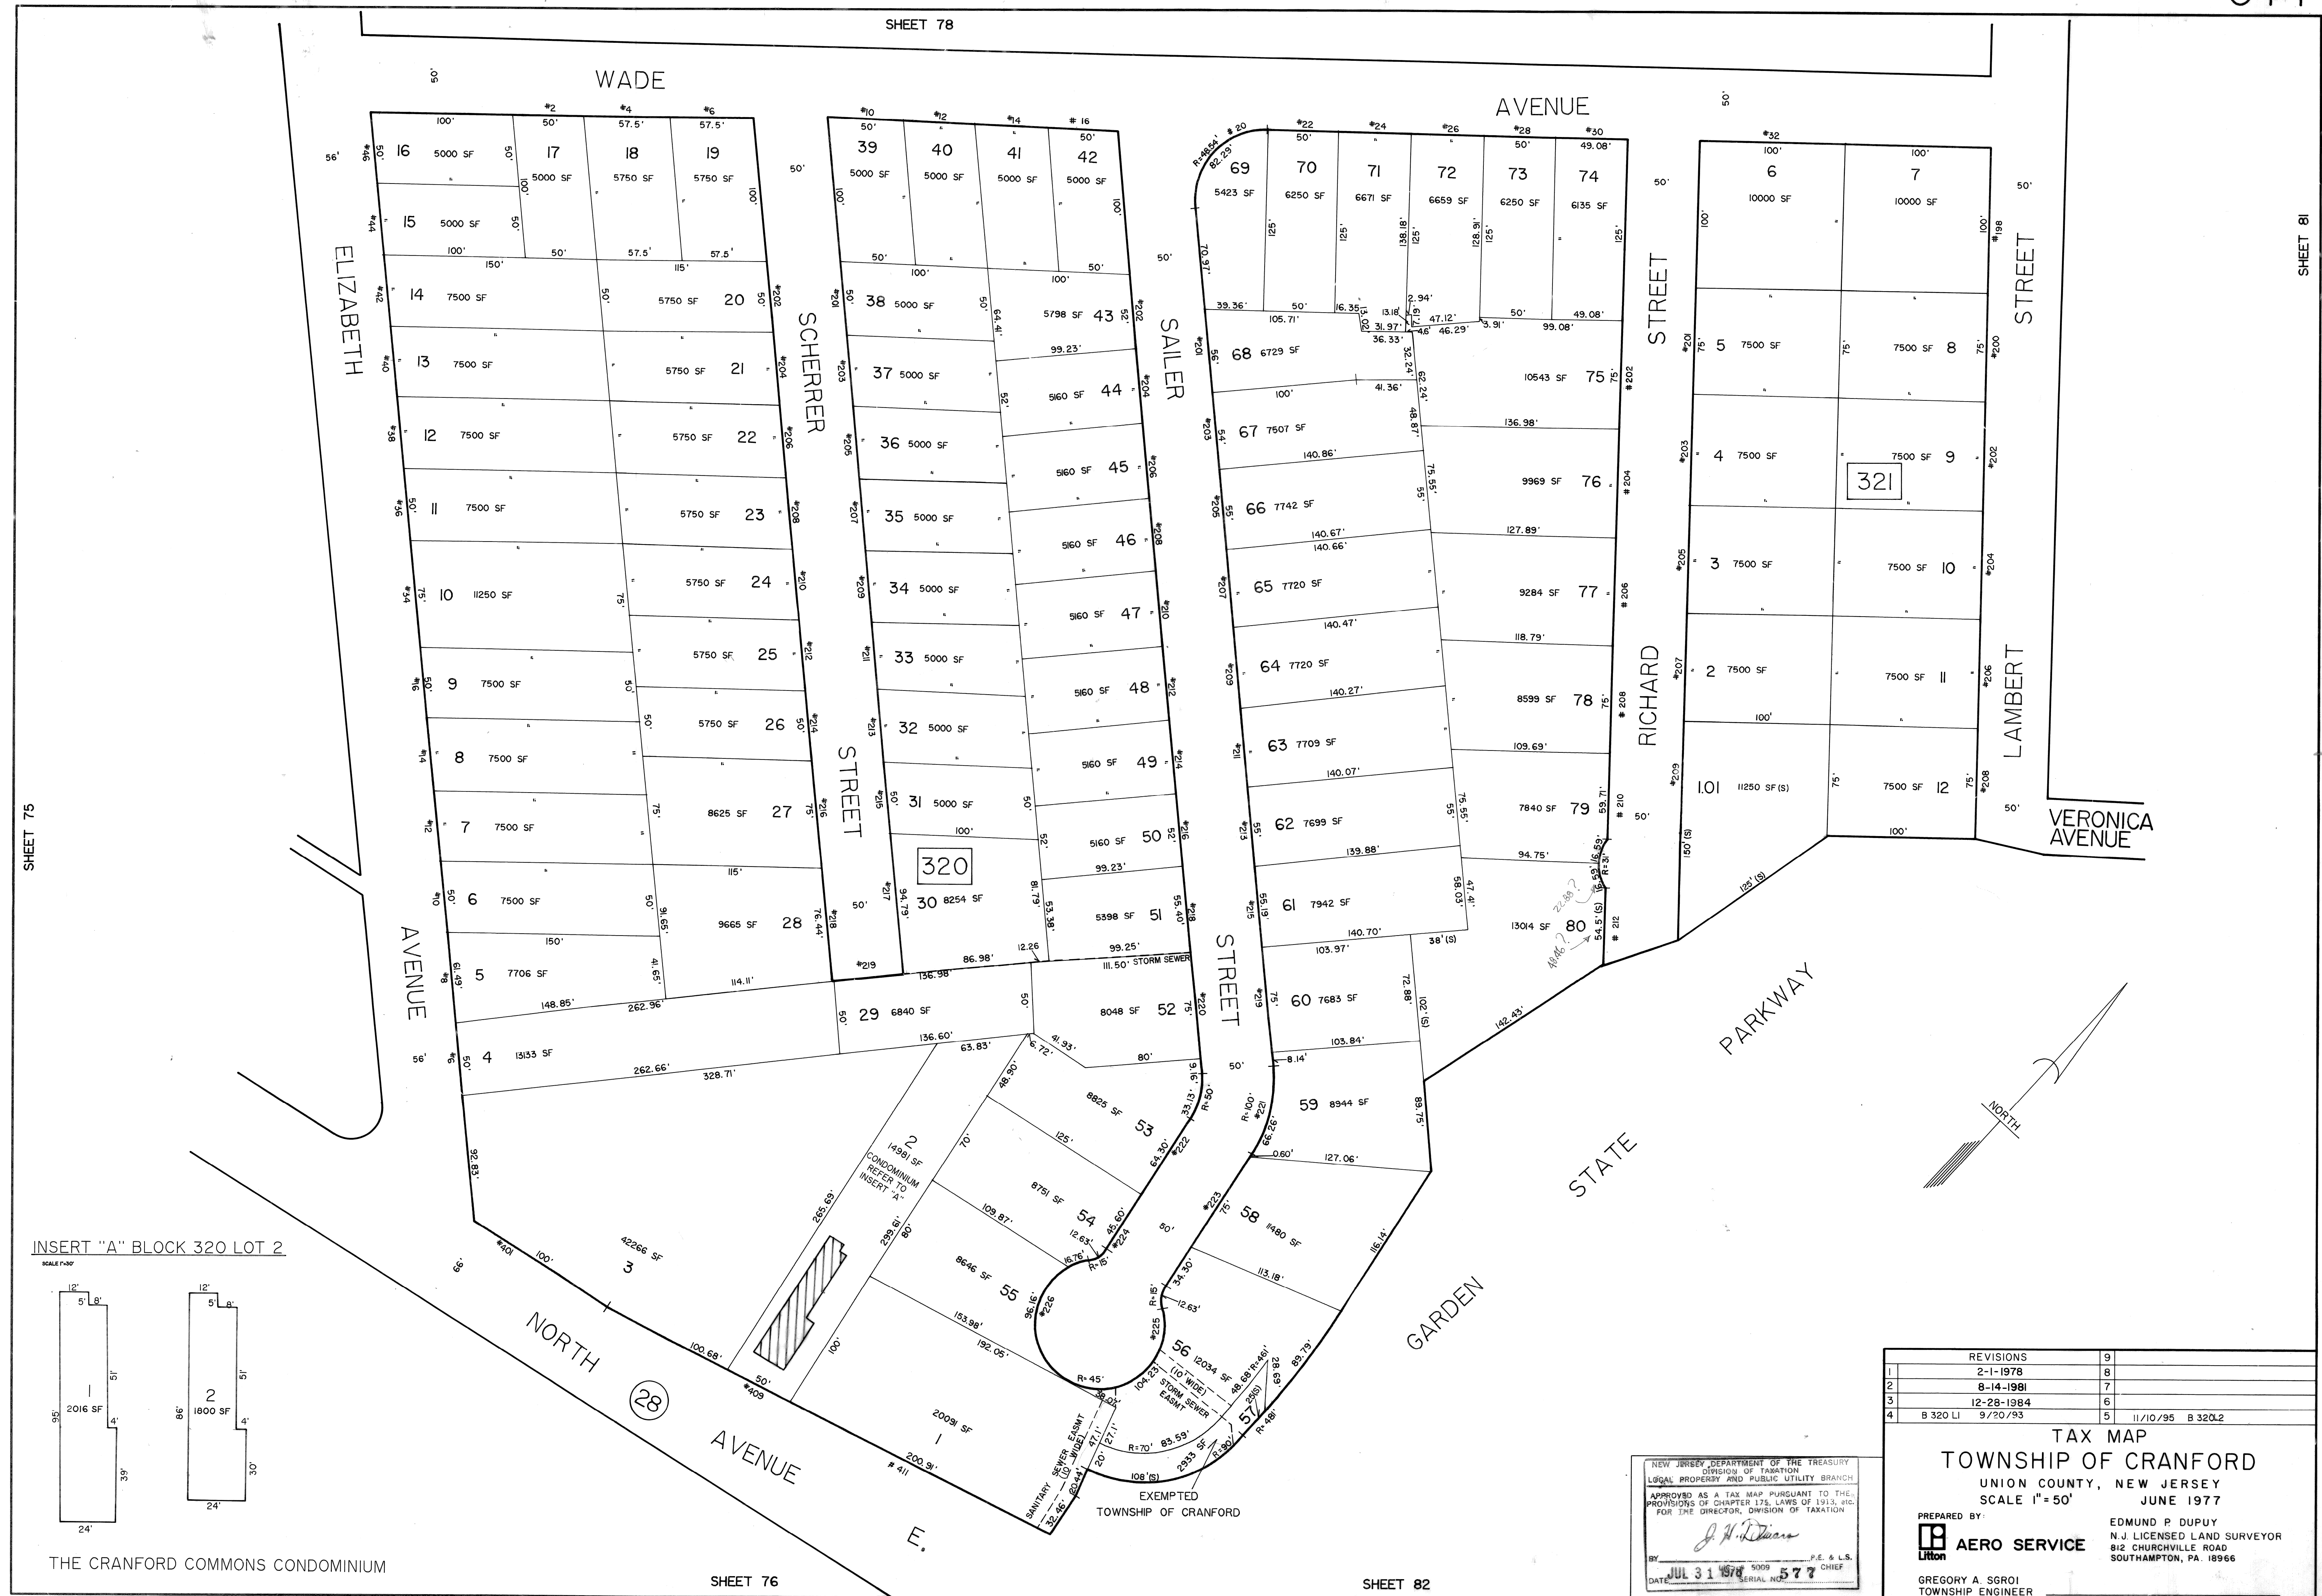

INSERT "A" BLOCK 320 LOT 2

SCALE 1"=50'

THE CRANFORD COMMONS CONDOMINIUM

NEW JERSEY DEPARTMENT OF THE TREASURY
DIVISION OF TAXATION
LEGAL PROPERTY AND PUBLIC UTILITY BRANCH
APPROVED AS A TAX MAP PURSUANT TO THE
PROVISIONS OF CHAPTER 175, LAWS OF 1913, ETC.
FOR THE DIRECTOR, DIVISION OF TAXATION
JUL 31 1978
577

REVISIONS		9
1	2-1-1978	8
2	8-14-1981	7
3	12-28-1984	6
4	B 320 LI 9/20/93	5
TAX MAP		
TOWNSHIP OF CRANFORD		
UNION COUNTY, NEW JERSEY		
SCALE 1"=50'		
JUNE 1977		
PREPARED BY:		
AERO SERVICE		
EDMUND P. DUPUY		
N.J. LICENSED LAND SURVEYOR		
812 CHURCHVILLE ROAD		
SOUTHAMPTON, PA. 18966		
GREGORY A. SGROI		
TOWNSHIP ENGINEER		