


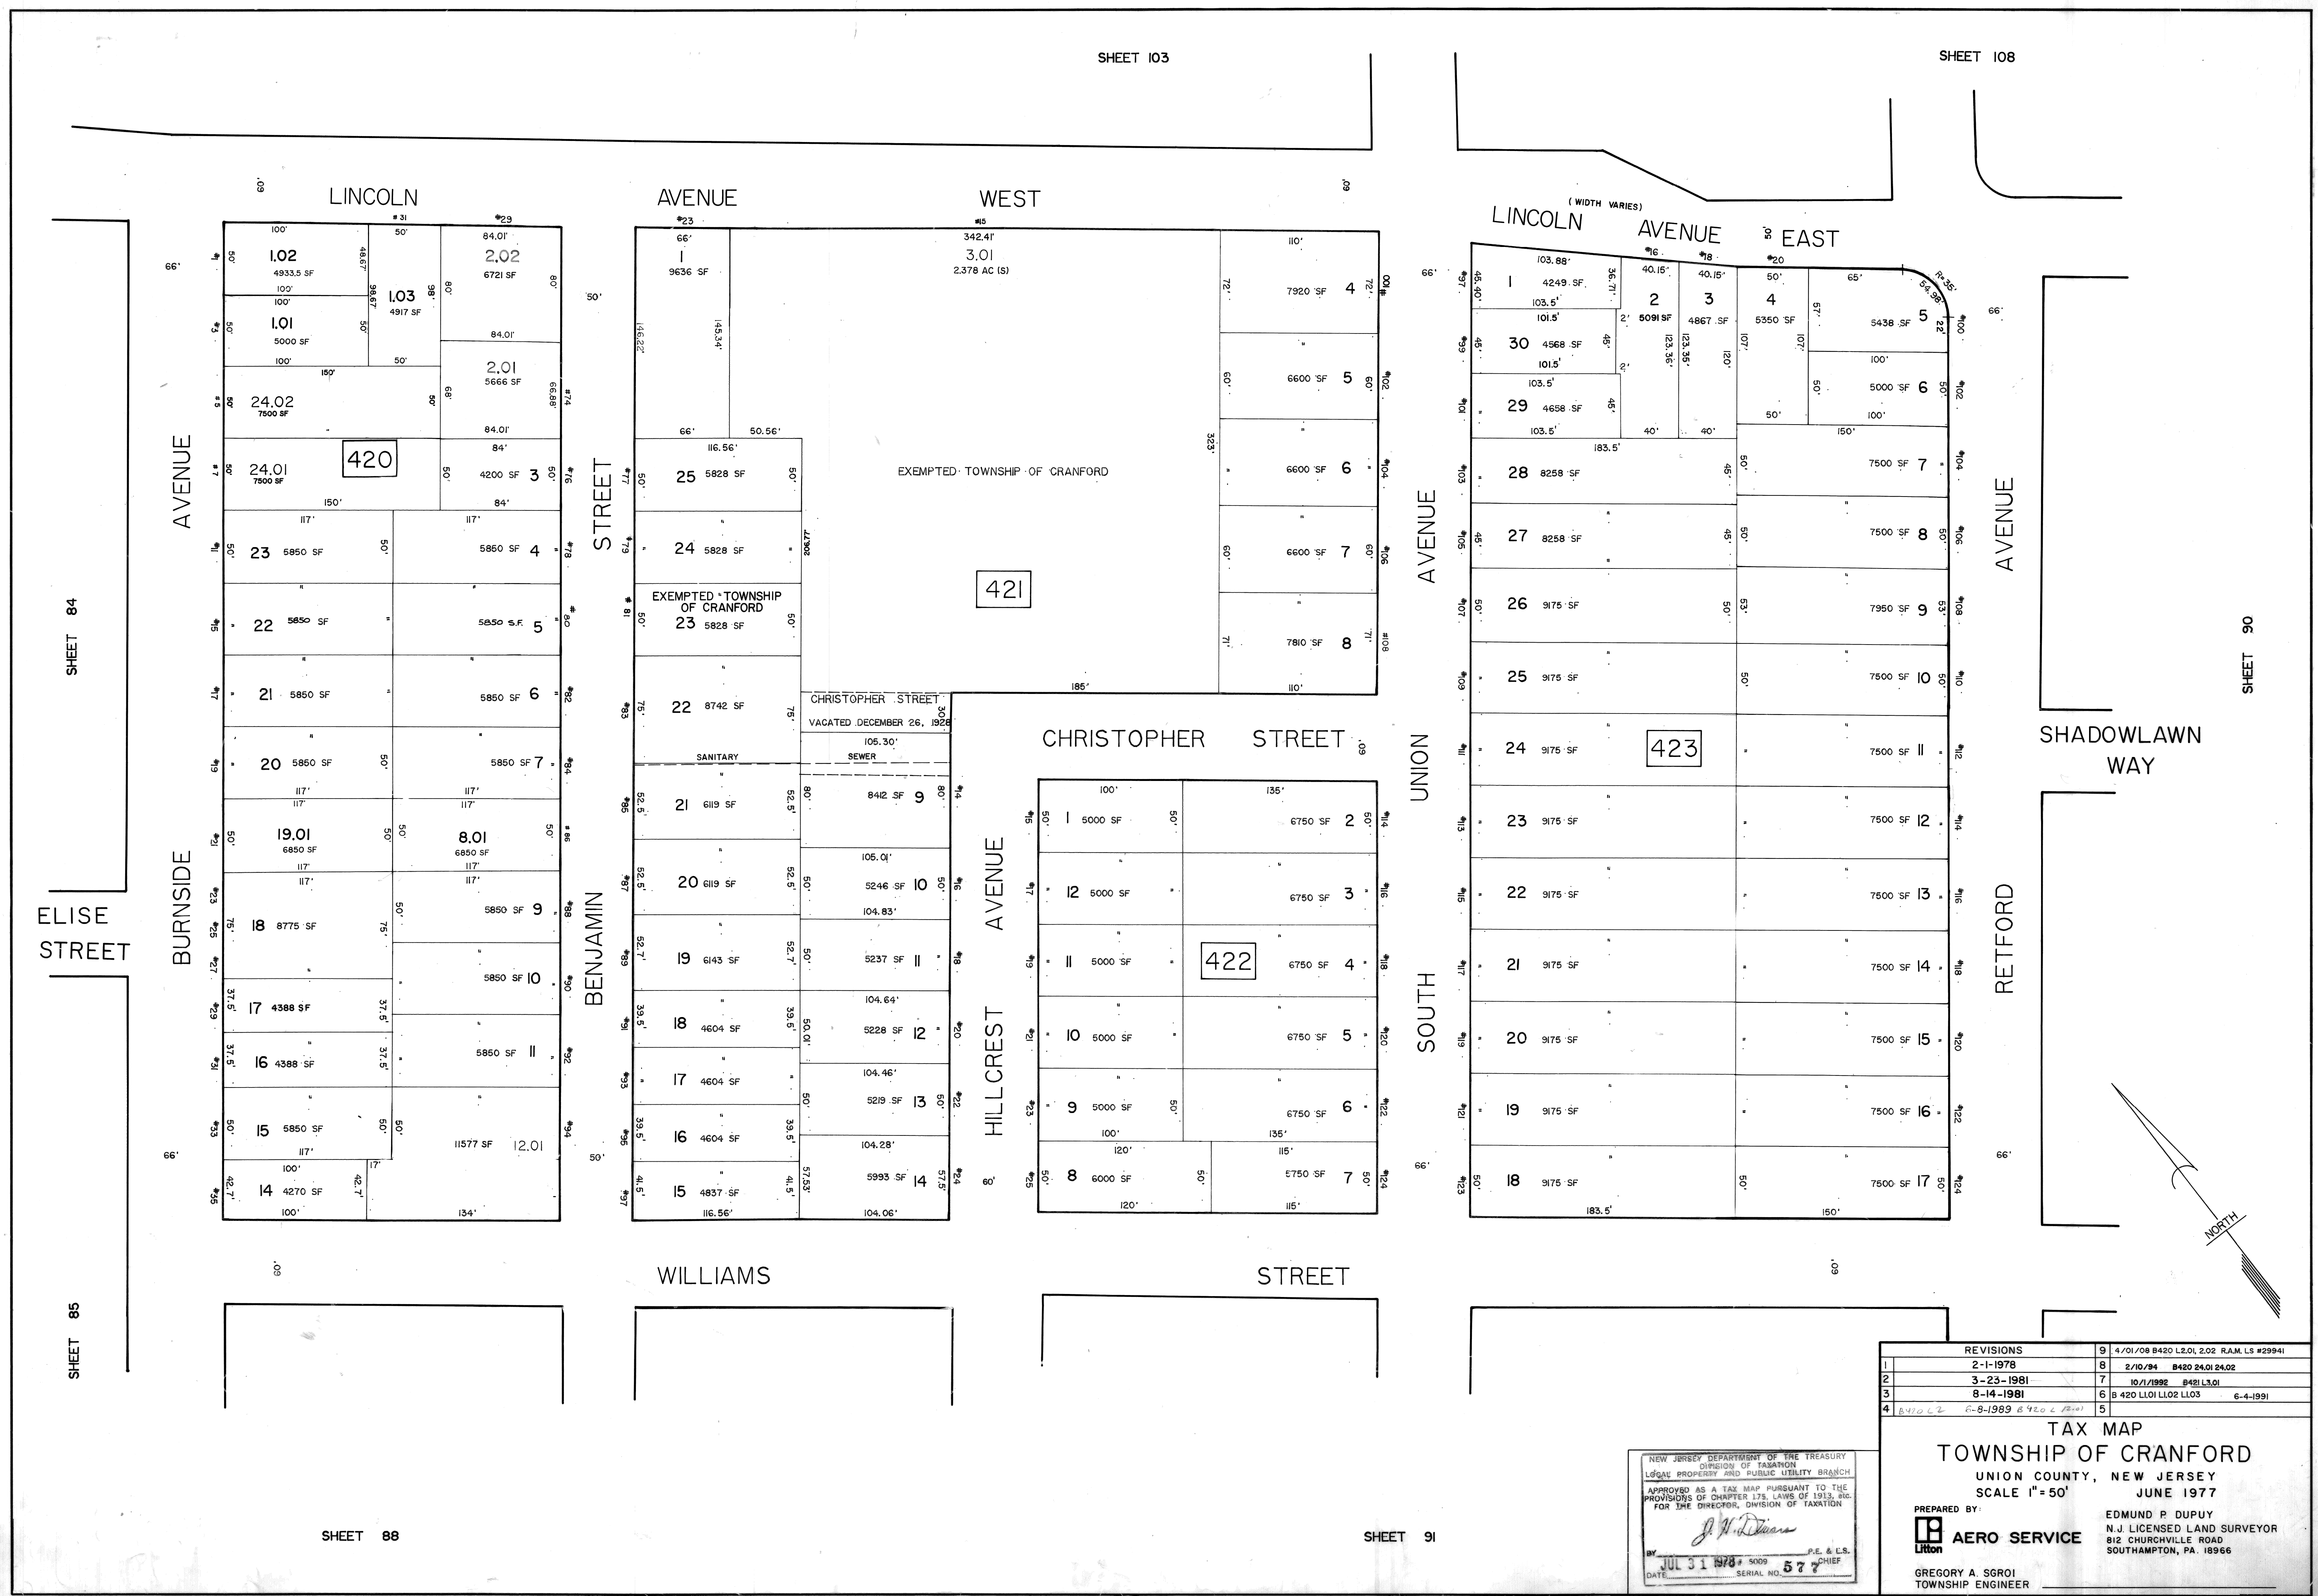

REVISIONS		9	4/01/08 B420 L2.01, 2.02 R.A.M. L.S. #29941
1	2-1-1978	8	2/10/94 B420 24.01 24.02
2	3-23-1981	7	10/1/1992 B420 L3.01
3	8-14-1981	6	B 420 L1.01 L1.02 L1.03 6-4-1991
4	B420 L2 6-8-1989 B420 L2.01 L2.02	5	

TAX MAP
TOWNSHIP OF CRANFORD
UNION COUNTY, NEW JERSEY
SCALE 1"=50' JUNE 1977

PREPARED BY:
AERO SERVICE
EDMUND P. DUPUY
N.J. LICENSED LAND SURVEYOR
812 CHURCHVILLE ROAD
SOUTHAMPTON, PA. 18966

GREGORY A. SGROI
TOWNSHIP ENGINEER

NEW JERSEY DEPARTMENT OF THE TREASURY
DIVISION OF TAXATION
LEGAL PROPERTY AND PUBLIC UTILITY BRANCH
APPROVED AS A TAX MAP PURSUANT TO THE
PROVISIONS OF CHAPTER 175, LAWS OF 1913, BY
FOR THE DIRECTOR, DIVISION OF TAXATION

J. N. D.
DATE: JUL 31 1978 5009 P.E. & L.S. CHIEF
SERIAL NO. 577