


SHEET 87

JAMES AVENUE

SOUTH UNION AVENUE

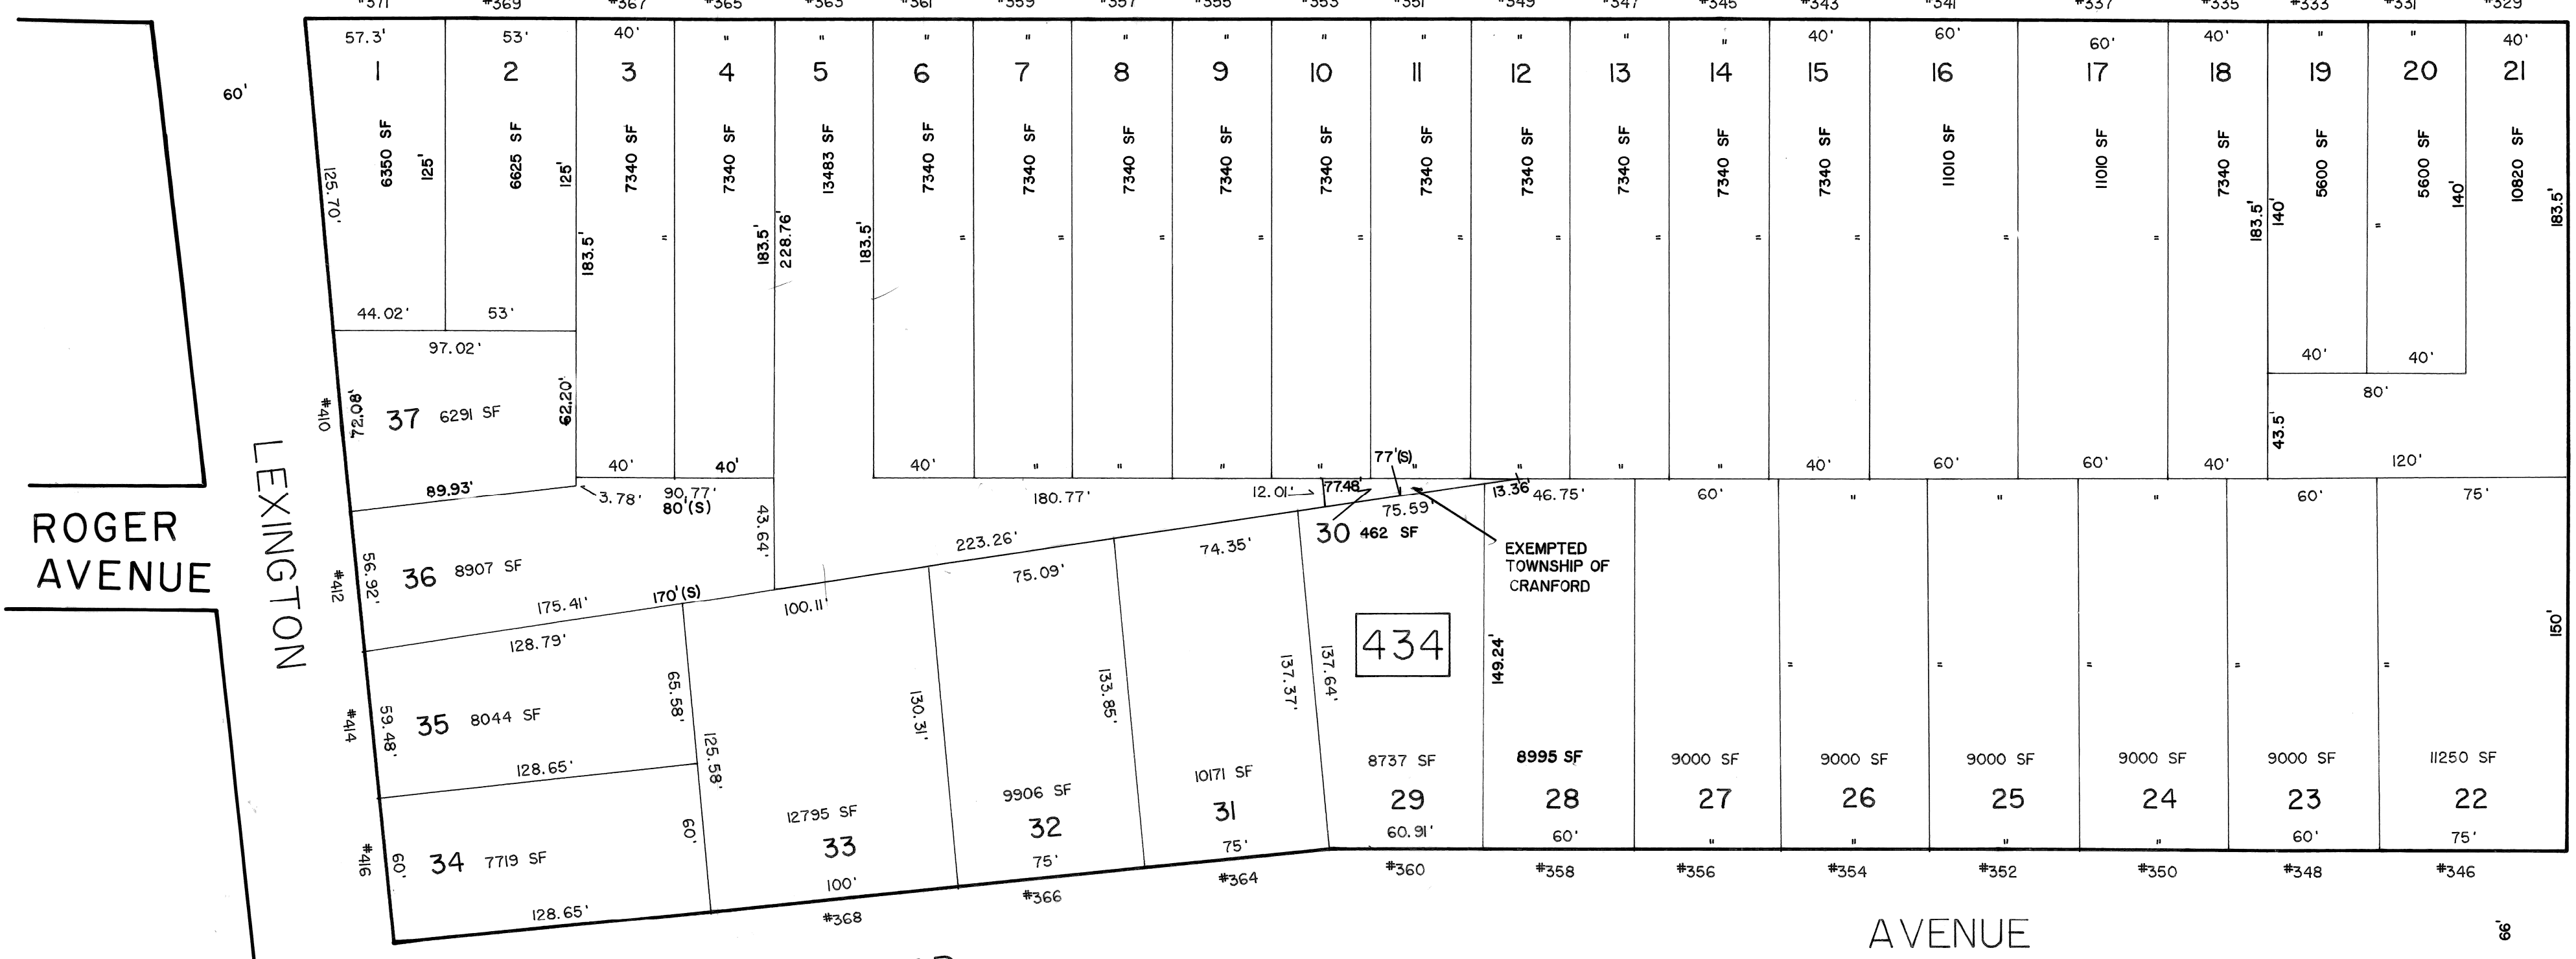

ROGER AVENUE

LEXINGTON AVENUE

LIVINGSTON AVENUE

RETTFORD AVENUE


KEITH JEFFRIES AVENUE

AVENUE

AVENUE

STOUGHTON AVENUE

CONNECTICUT AVENUE

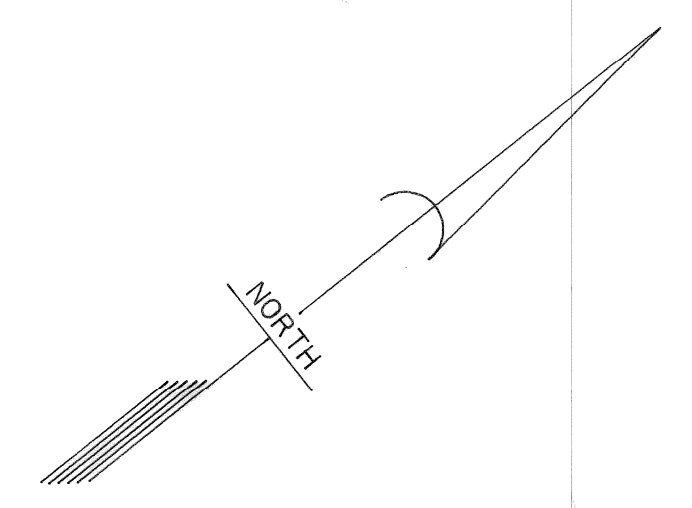

SHEET 93

SHEET 94

SHEET 91

SHEET 99

NEW JERSEY DEPARTMENT OF THE TREASURY
DIVISION OF TAXATION
LEGAL PROPERTY AND PUBLIC UTILITY BRANCH
APPROVED AS A TAX MAP PURSUANT TO THE
PROVISIONS OF CHAPTER 175, LAWS OF 1993, AND
FOR THE DIRECTOR, DIVISION OF TAXATION
J. H. DiCaro
BY: JUL 31 1998 P.E. & L.S. CHIEF
DATE: SERIAL NO. 577

REVISIONS		
1	2-1-1978	8
2	8-14-1981	7
3	6-8-1989 8434 L 29	6
4	5-23-1990 8433 L 28	5

TAX MAP
TOWNSHIP OF CRANFORD
UNION COUNTY, NEW JERSEY
SCALE 1" = 50' JUNE 1977

PREPARED BY:
AERO SERVICE
EDMUND P. DUPUY
N.J. LICENSED LAND SURVEYOR
812 CHURCHVILLE ROAD
SOUTHAMPTON, PA. 18966

GREGORY A. SGROI
TOWNSHIP ENGINEER