


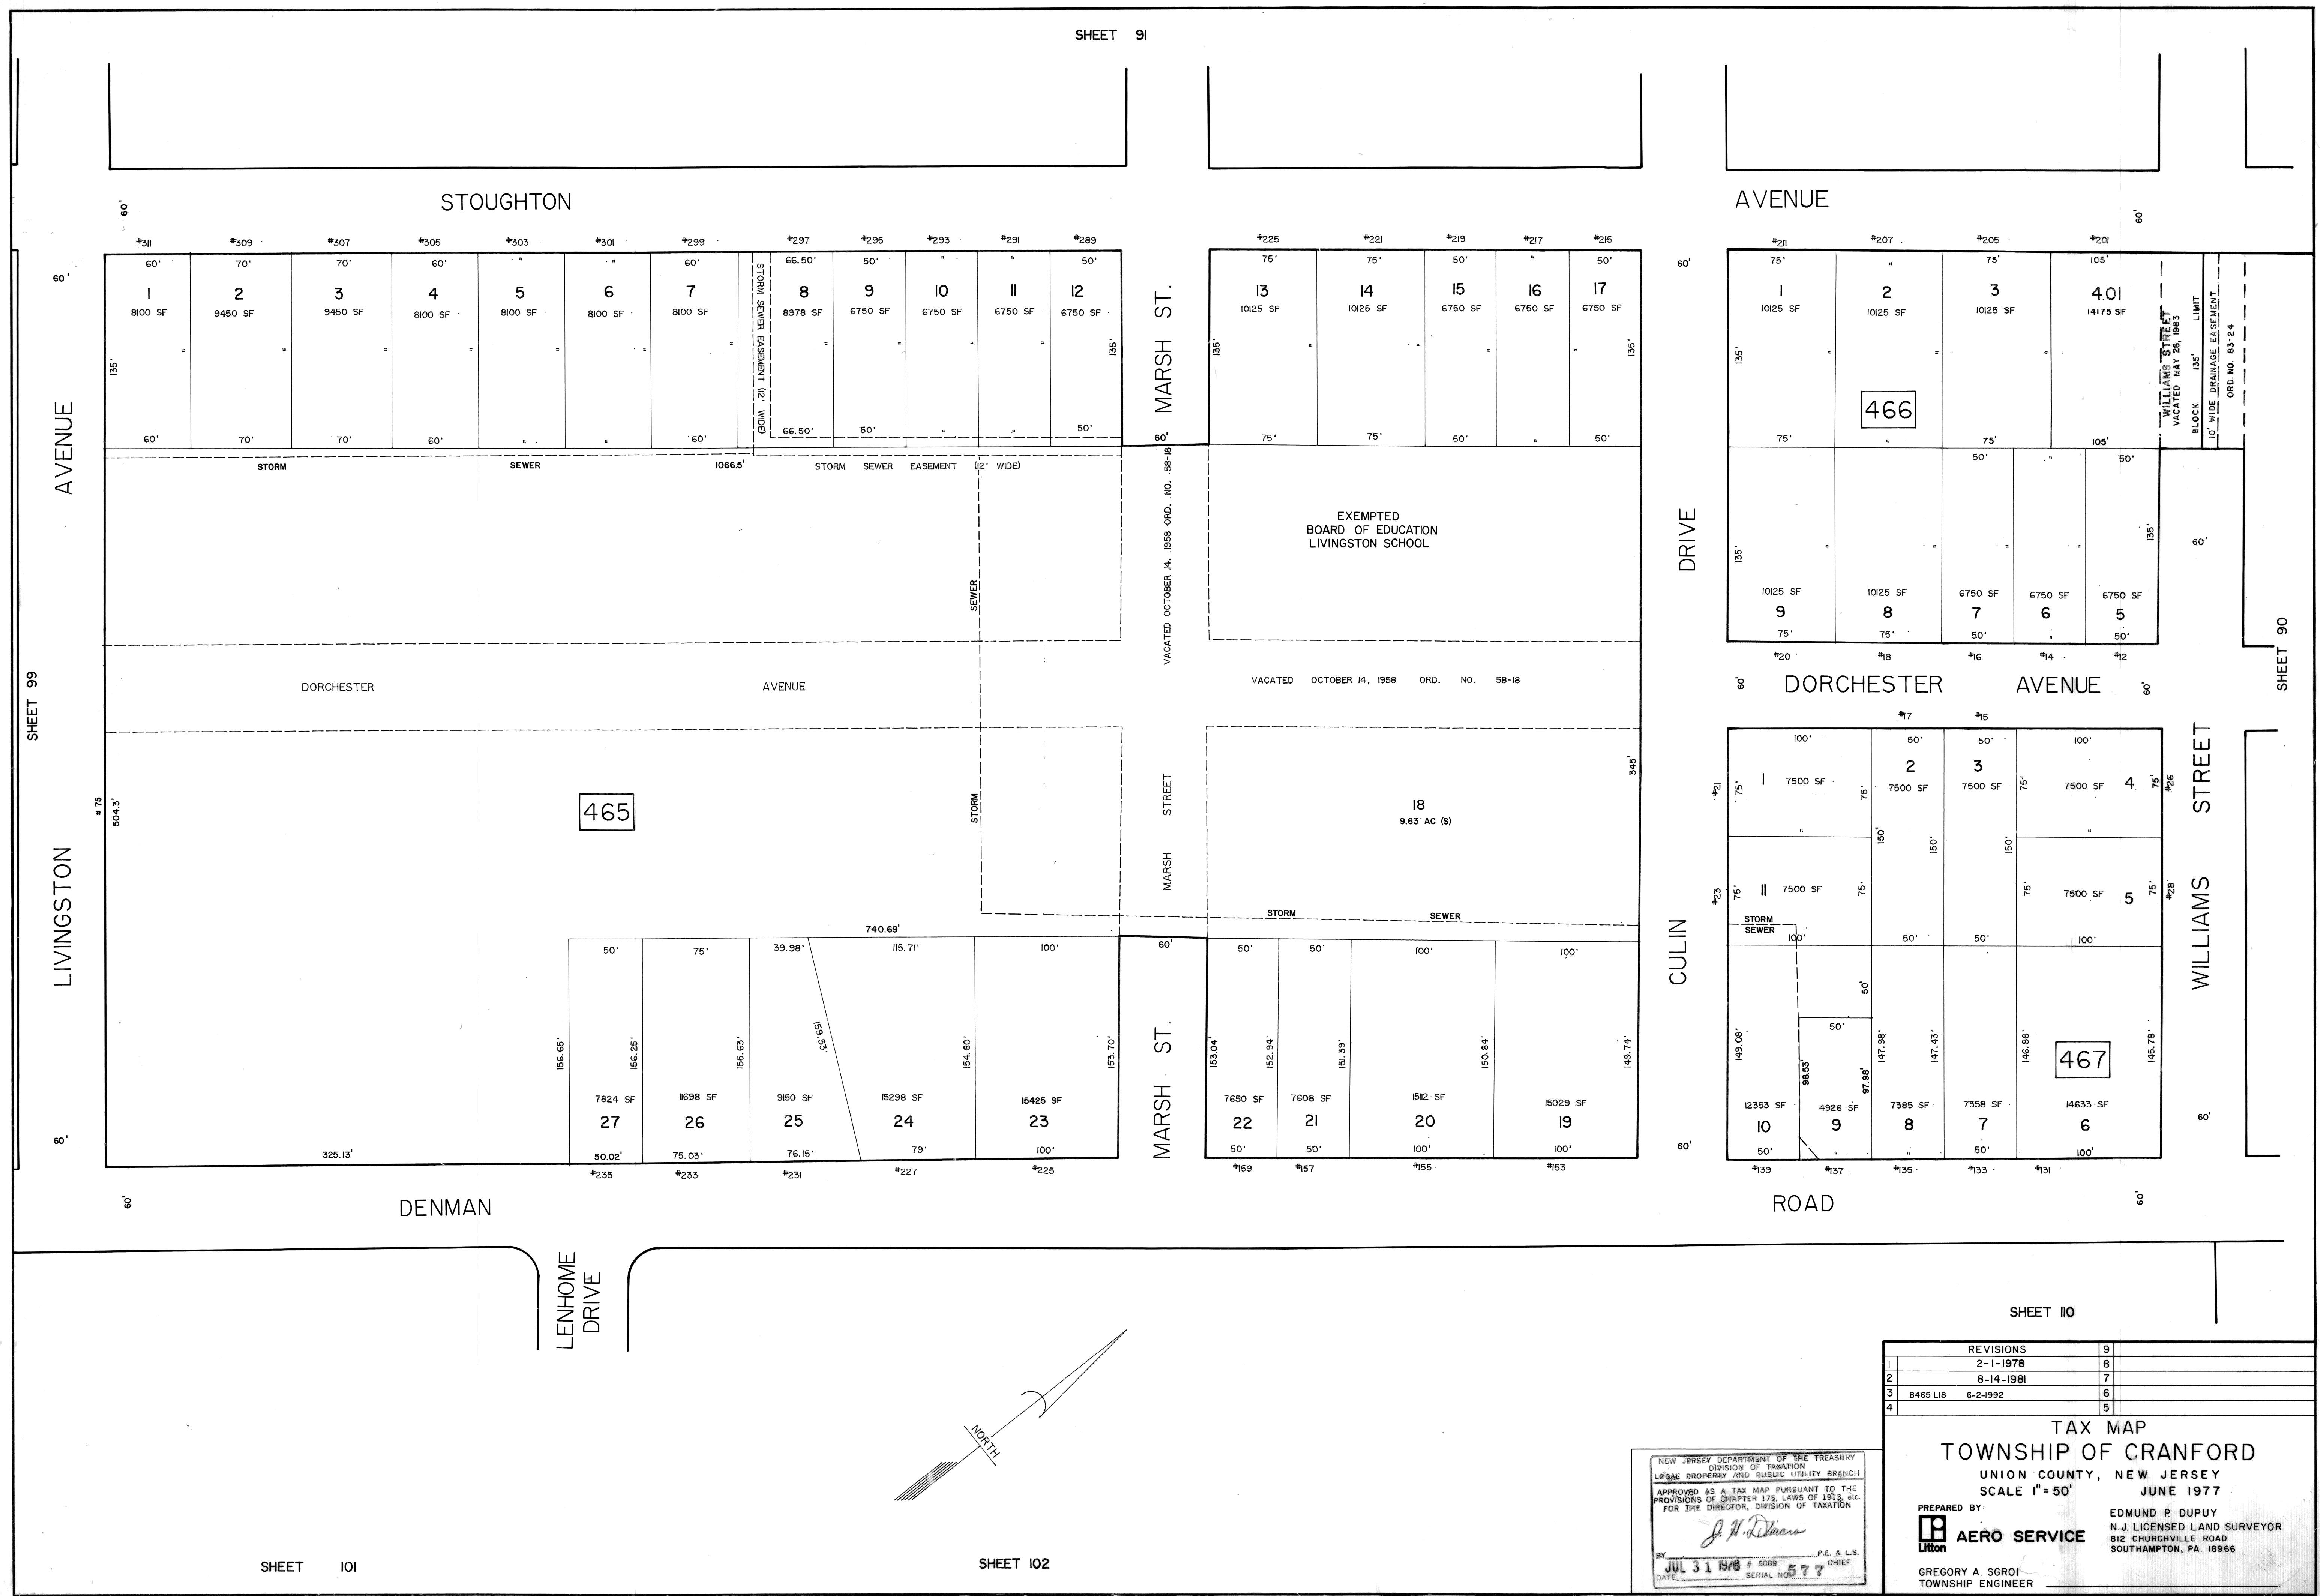

SHEET 91

SHEET 90

SHEET 110

SHEET 101

SHEET 102

NEW JERSEY DEPARTMENT OF THE TREASURY
DIVISION OF TAXATION
LOCAL PROPERTY AND PUBLIC UTILITY BRANCH
APPROVED AS A TAX MAP PURSUANT TO THE
PROVISIONS OF CHAPTER 175, LAWS OF 1993, A.C.
FOR THE DIRECTOR, DIVISION OF TAXATION
J. N. DiMars
BY: JUL 31 1978 P.E. & L.S. CHIEF
DATE: SERIAL NO. 577

REVISIONS		
1	2-1-1978	8
2	8-14-1981	7
3	B465 L18 6-2-1992	6
4		5

TAX MAP
TOWNSHIP OF CRANFORD
UNION COUNTY, NEW JERSEY
SCALE 1"=50' JUNE 1977

PREPARED BY:
AERO SERVICE
LITON

EDMUND P. DUPUY
N.J. LICENSED LAND SURVEYOR
812 CHURCHVILLE ROAD
SOUTHAMPTON, PA. 18966

GREGORY A. SGROI
TOWNSHIP ENGINEER