


SHEET 84

SHEET 105

SHEET 107

SHEET 108

SHEET 103

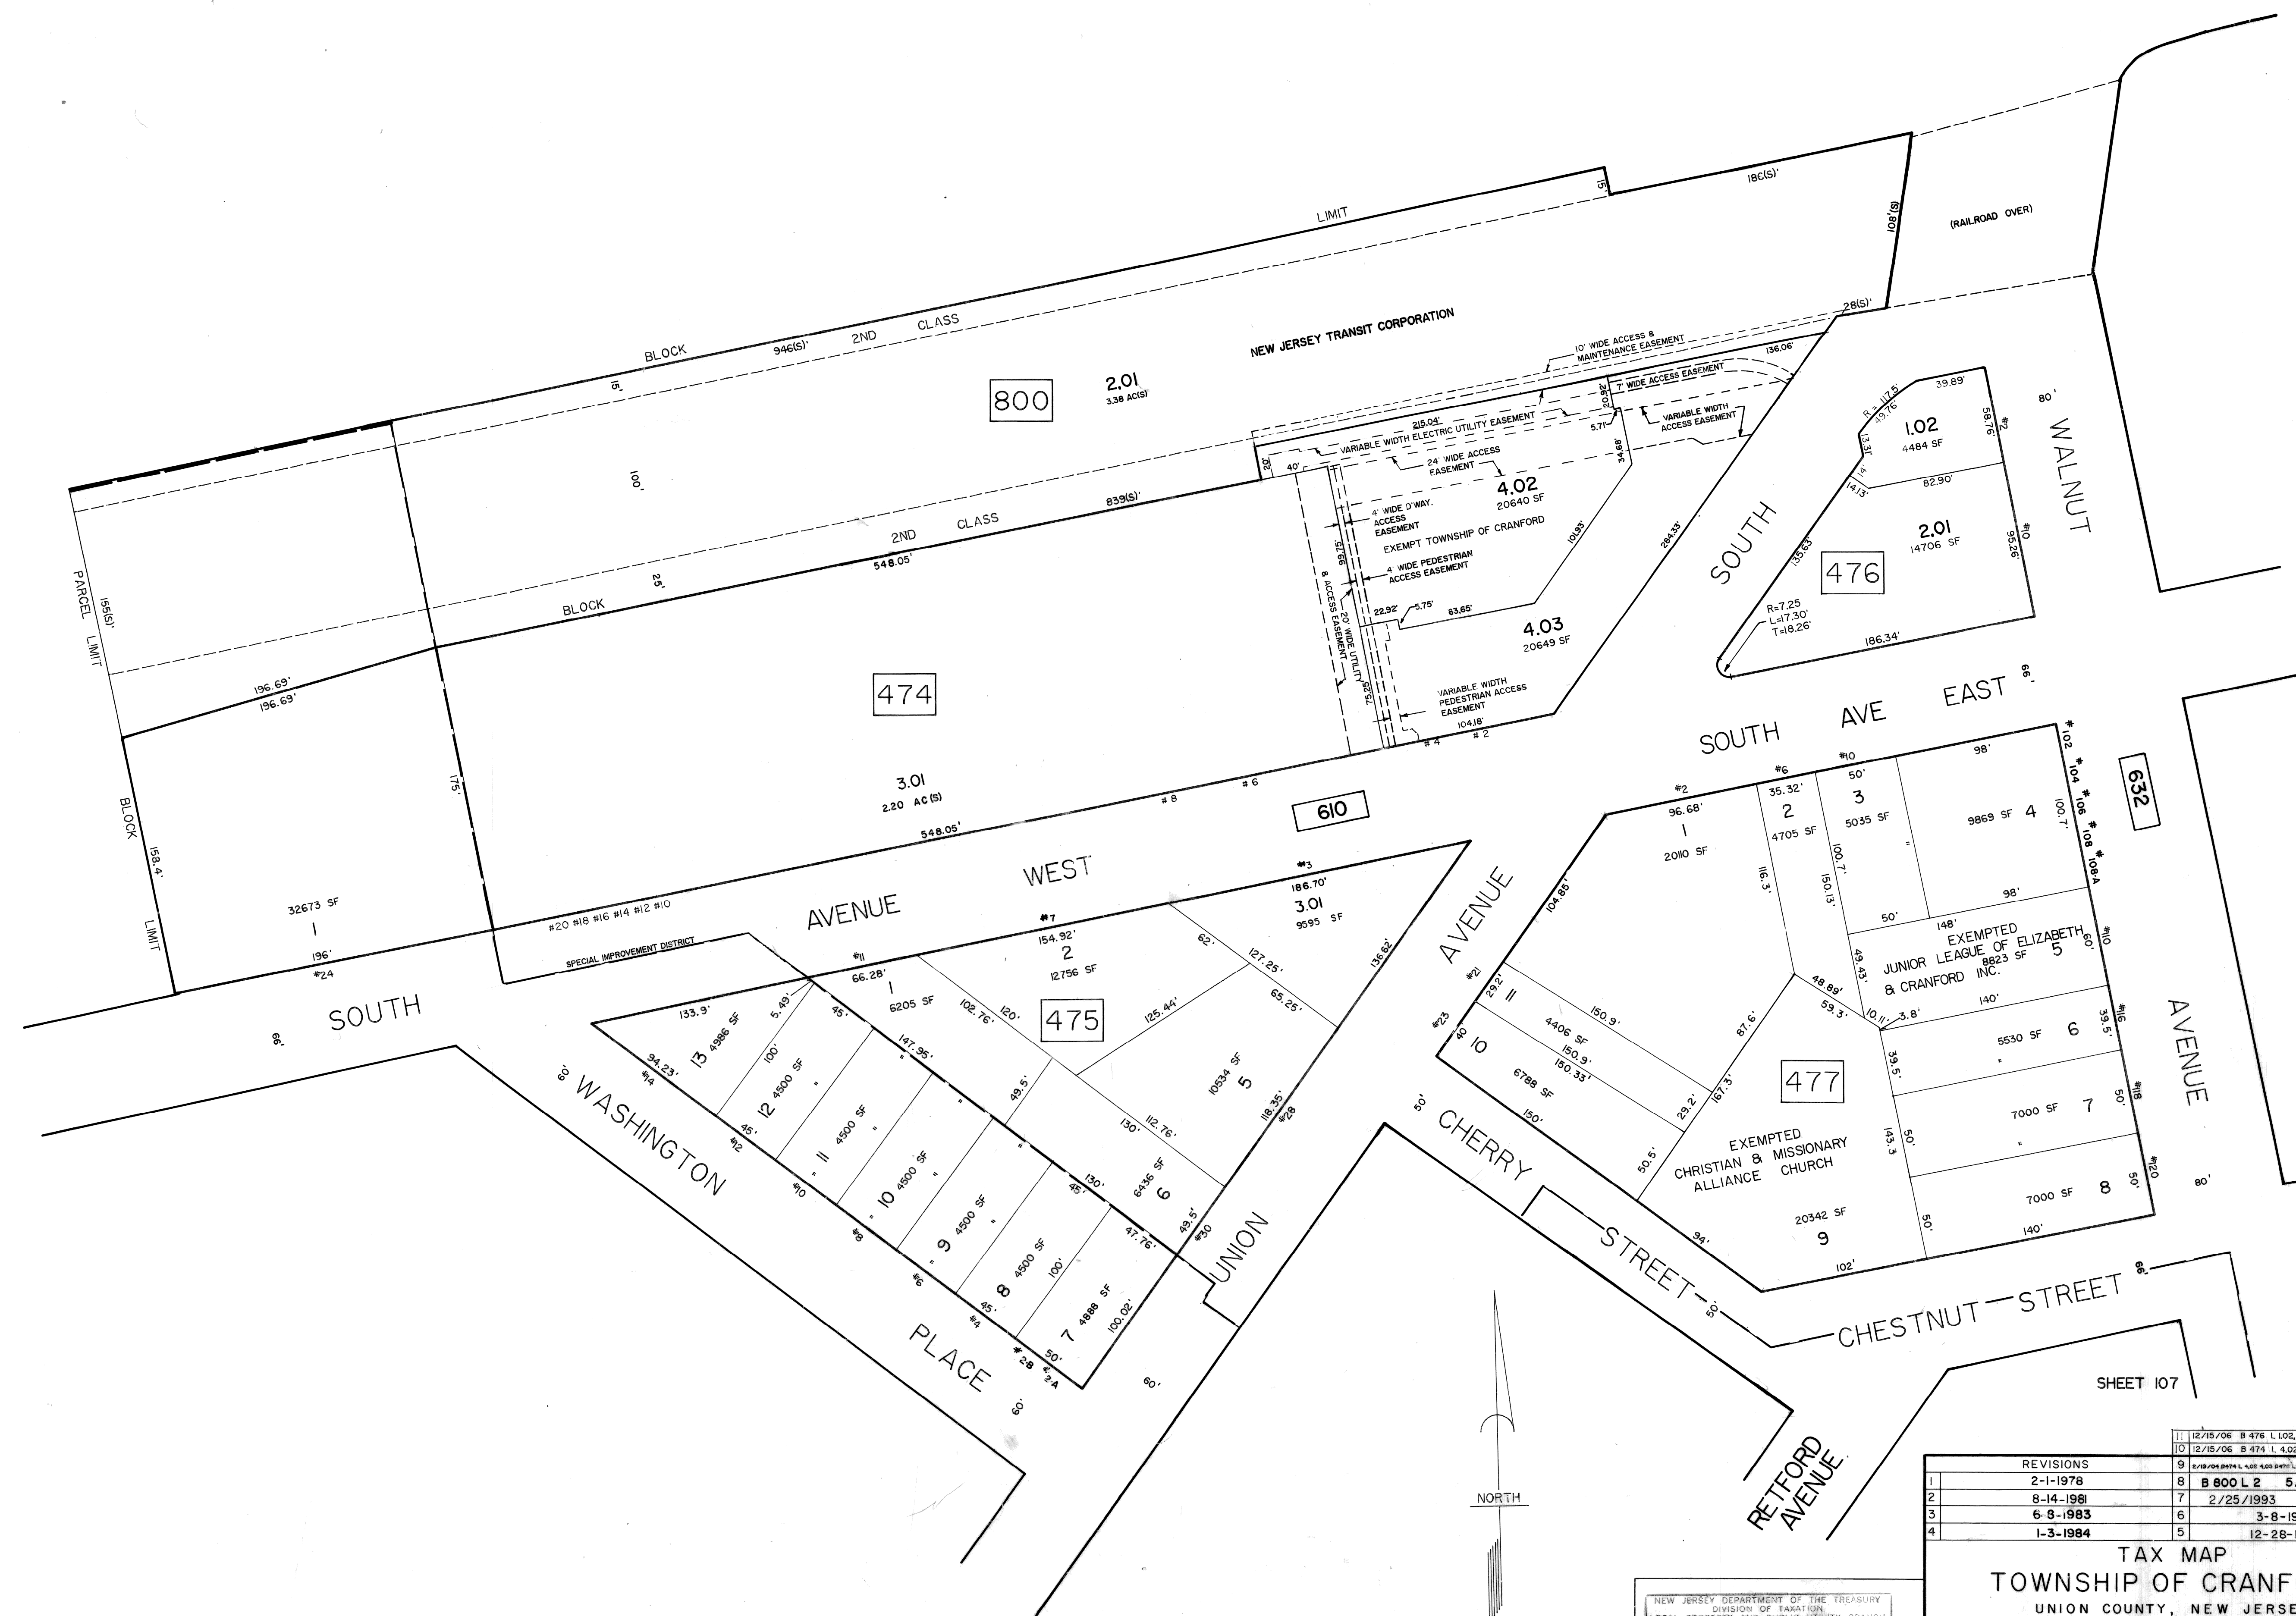

NEW JERSEY DEPARTMENT OF THE TREASURY
DIVISION OF TAXATION
LOCAL PROPERTY AND PUBLIC UTILITY BRANCH
APPROVED AS A TAX MAP PURSUANT TO THE
PROVISIONS OF CHAPTER 128, LAWS OF 1915, AND
FOR THE DIRECTOR, DIVISION OF TAXATION
J. N. Dianna
DATE JUL 31 1978 5009
P.E. & L.S. CHIEF 577

REVISIONS	
1	2-1-1978
2	8-14-1981
3	6-8-1983
4	1-3-1984

9	2/18/78 B 476 L 4.02, 2.01 RAM P.L.S. #29941
10	12/15/78 B 474 L 4.02, 4.03 RAM P.L.S. #29941
11	2/18/78 B 476 L 4.02, 4.03 RAM P.L.S. #29941
12	2/25/1993 SID DELINEATION
13	3-8-1985
14	12-28-1984

TAX MAP
TOWNSHIP OF CRANFORD
UNION COUNTY, NEW JERSEY
SCALE 1" = 50'
JUNE 1977

PREPARED BY:
AERO SERVICE
EDMUND P. DUPUY
N.J. LICENSED LAND SURVEYOR
812 CHURCHVILLE ROAD
SOUTHAMPTON, PA. 18966

GREGORY A. SGROI
TOWNSHIP ENGINEER