



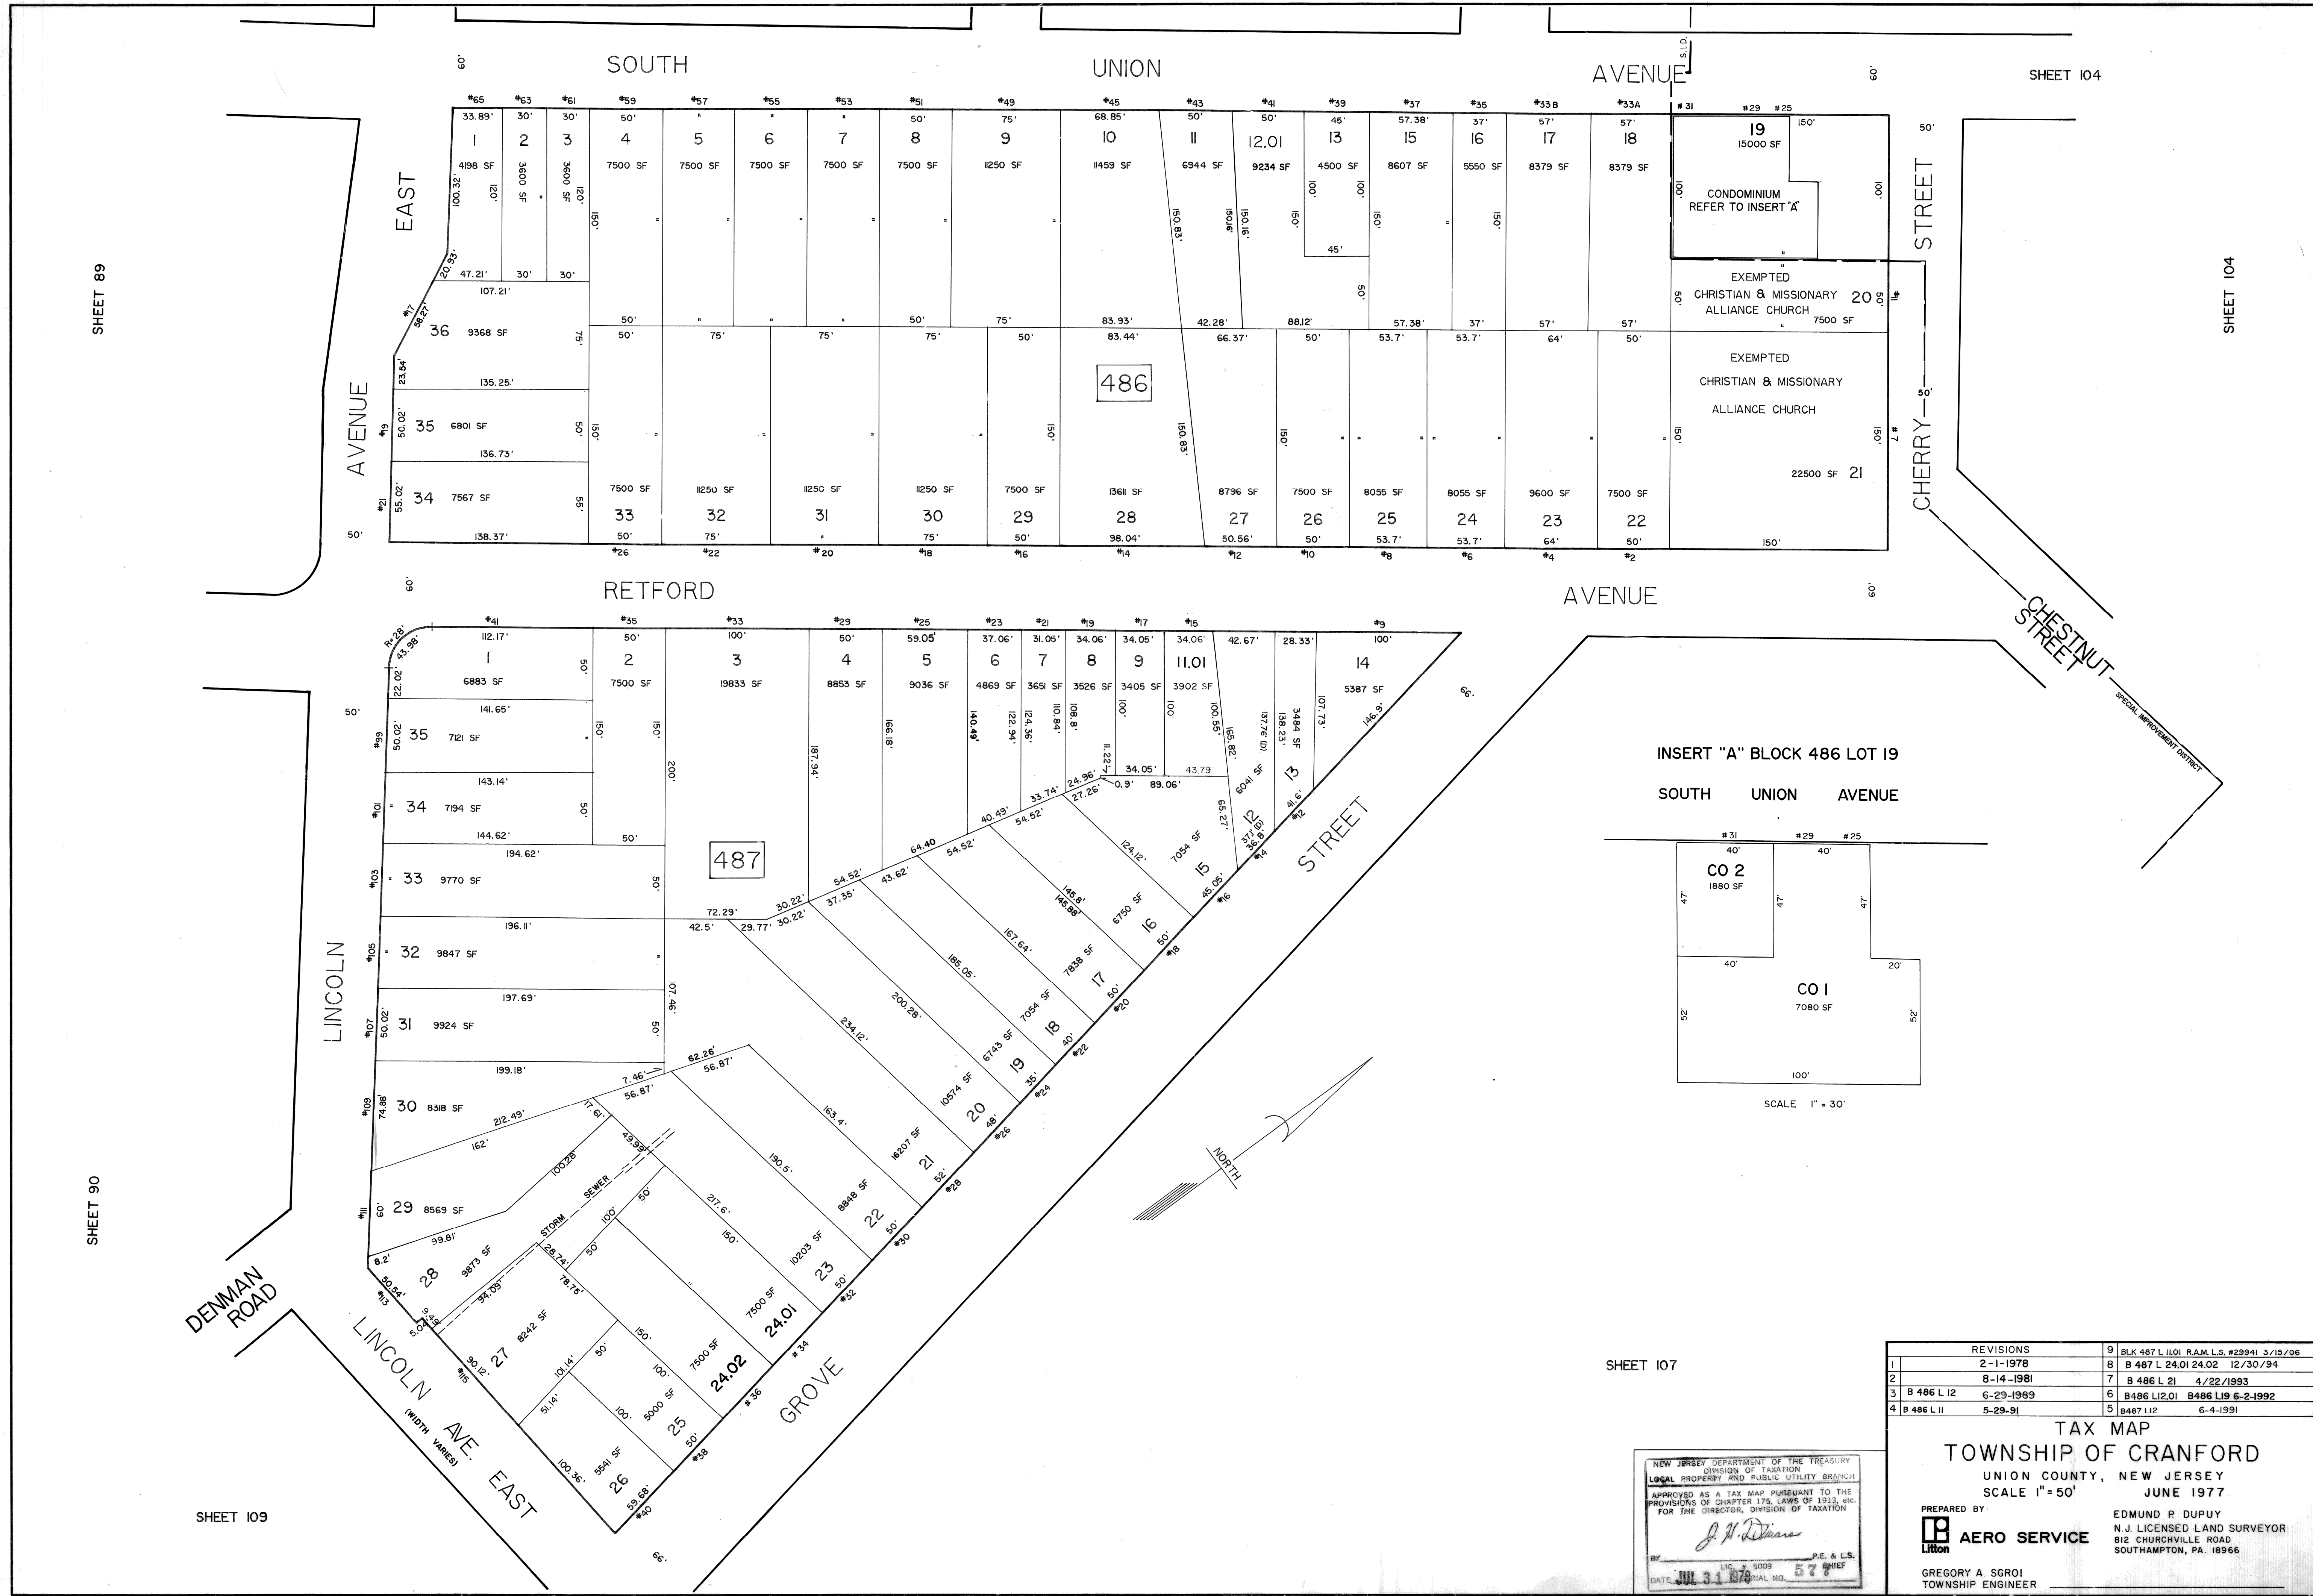

INSERT "A" BLOCK 486 LOT 19

SOUTH UNION AVENUE

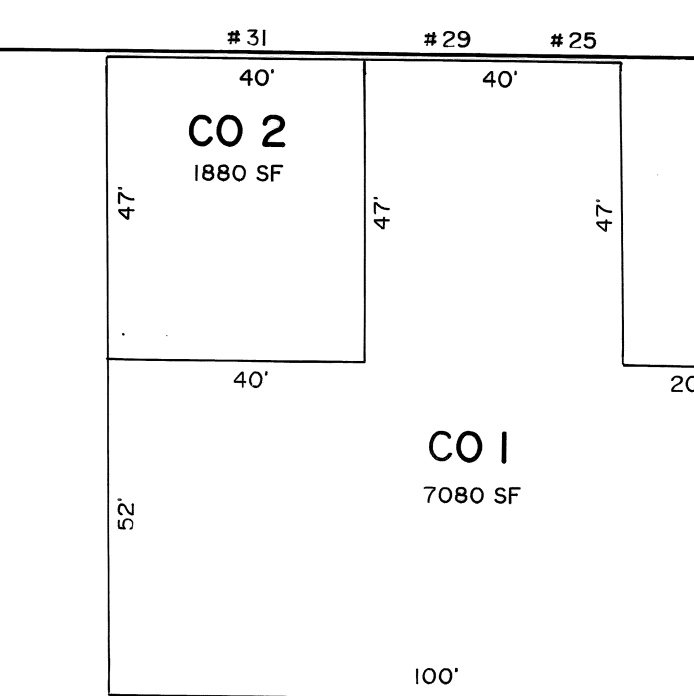

SCALE 1" = 30'

SHEET 107

NEW JERSEY DEPARTMENT OF THE TREASURY
DIVISION OF TAXATION
LOCAL PROPERTY AND PUBLIC UTILITY BRANCH
APPROVED AS A TAX MAP PURSUANT TO THE
PROVISIONS OF CHAPTER 175, LAWS OF 1913, ETC.
FOR THE DIRECTOR, DIVISION OF TAXATION
J. H. [Signature]
DATE: JUL 31 1978
LIC. # 9009
P.E. & L.S.
578

REVISIONS		9	BLK 487 L 11.01 R.A.M. L.S. #29941 3/15/06
1	2-1-1978	8	B 487 L 24.01 24.02 12/30/94
2	8-14-1981	7	B 486 L 21 4/22/1993
3	B 486 L 12 6-29-1989	6	B 486 L 12.01 B 486 L 19 6-2-1992
4	B 486 L 11 5-29-91	5	B 487 L 12 6-4-1991

TAX MAP
TOWNSHIP OF CRANFORD
UNION COUNTY, NEW JERSEY
SCALE 1" = 50' JUNE 1977

PREPARED BY:
AERO SERVICE
EDMUND P. DUPUY
N.J. LICENSED LAND SURVEYOR
812 CHURCHVILLE ROAD
SOUTHAMPTON, PA. 18956

GREGORY A. SGROI
TOWNSHIP ENGINEER