



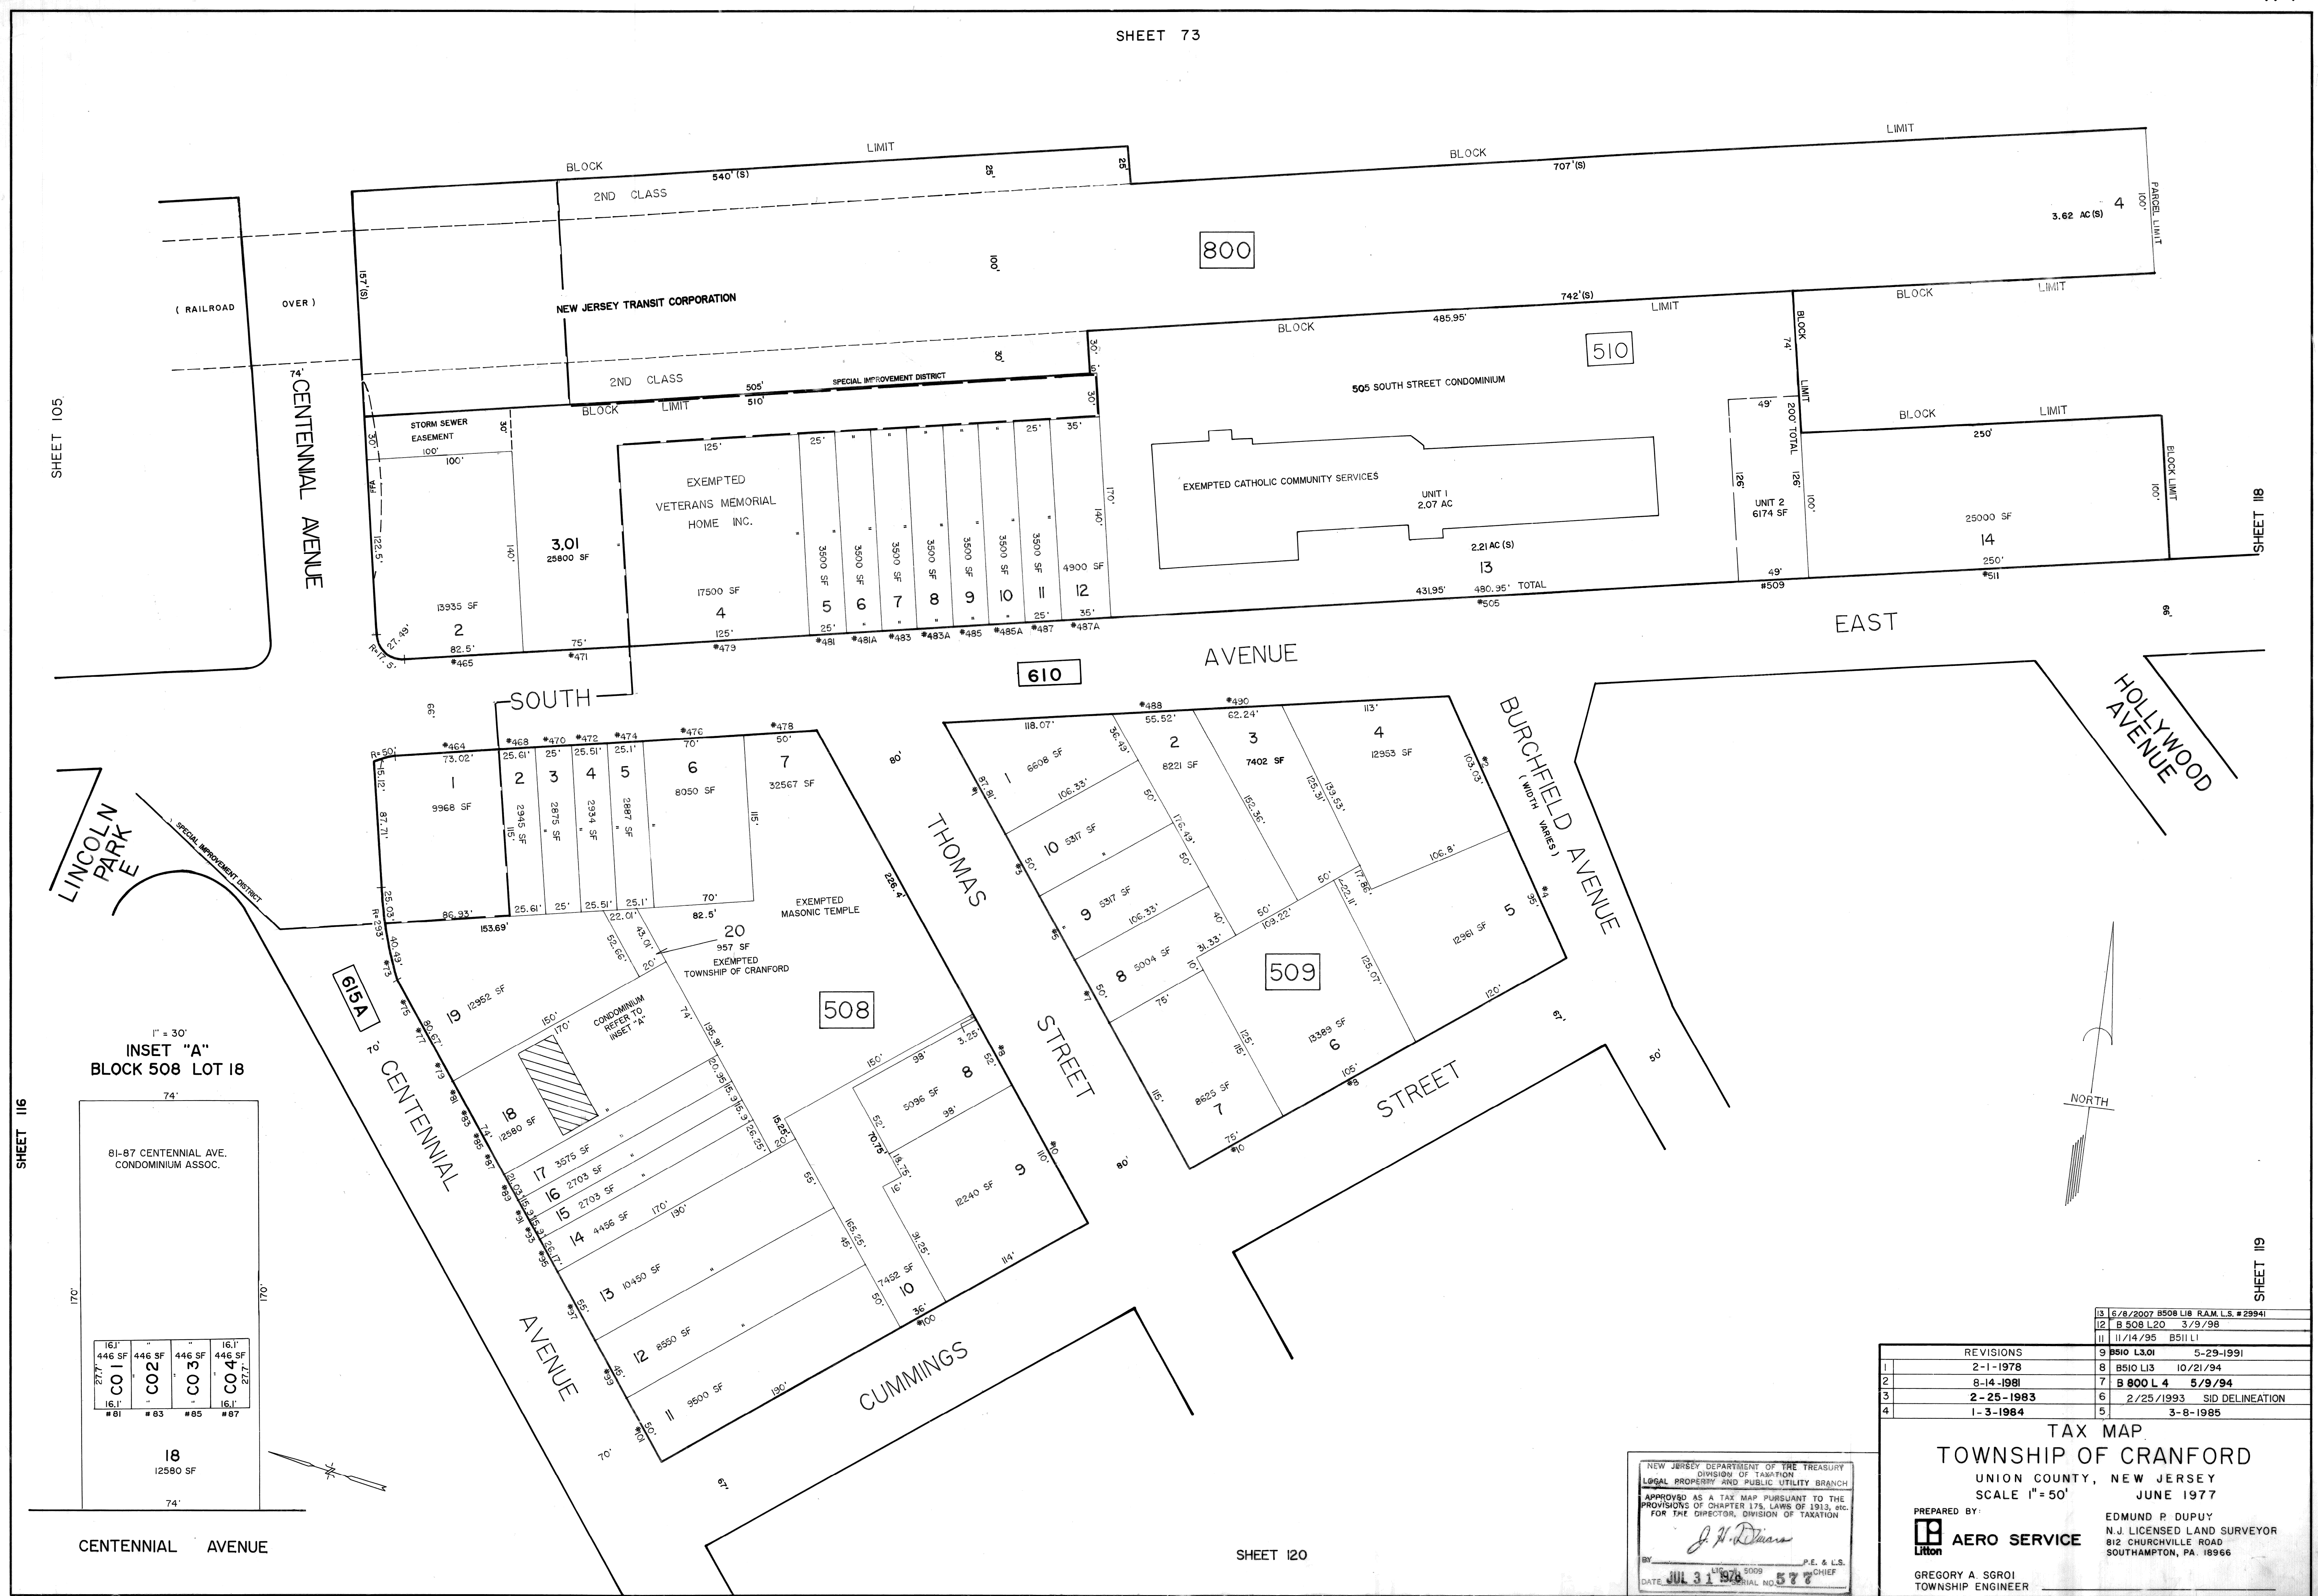

INSET "A"
BLOCK 508 LOT 18

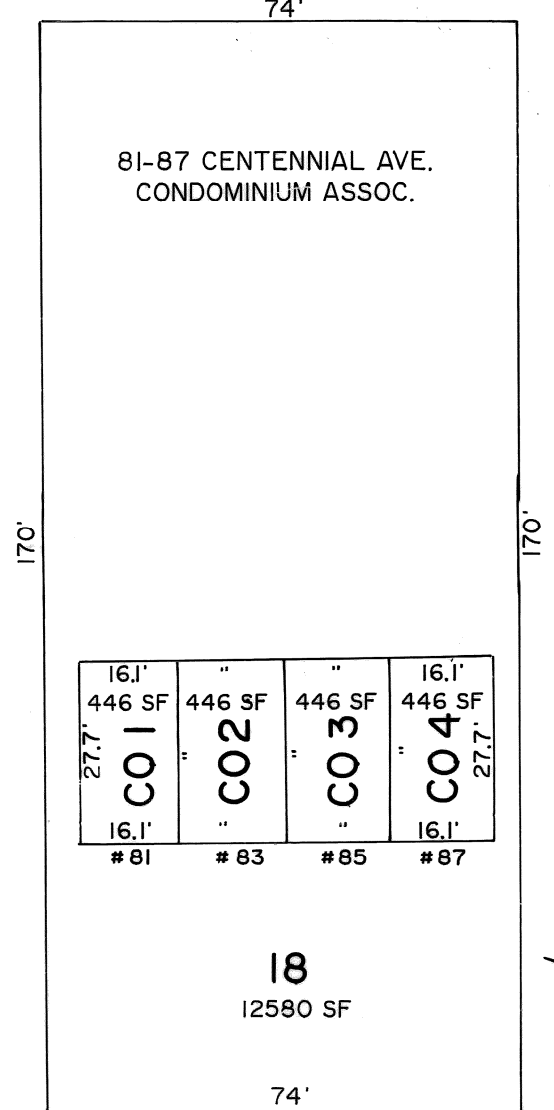

NEW JERSEY DEPARTMENT OF THE TREASURY
DIVISION OF TAXATION
LOCAL PROPERTY AND PUBLIC UTILITY BRANCH
APPROVED AS A TAX MAP PURSUANT TO THE
PROVISIONS OF CHAPTER 175, LAWS OF 1913, ETC.
FOR THE DIRECTOR, DIVISION OF TAXATION
J. N. Dineen
DATE **JUL 31 1978** SERIAL NO. **577**
BY **CHIEF** P.E. & L.S.

TAX MAP
TOWNSHIP OF CRANFORD
UNION COUNTY, NEW JERSEY
SCALE 1"=50' JUNE 1977

PREPARED BY:
AERO SERVICE
EDMUND P. DUPUY
N.J. LICENSED LAND SURVEYOR
812 CHURCHVILLE ROAD
SOUTHAMPTON, PA. 18966

GREGORY A. SGROI
TOWNSHIP ENGINEER

REVISIONS	
1	2-1-1978
2	8-14-1981
3	2-25-1983
4	1-3-1984
5	3-8-1985
6	2/25/1993 SID DELINEATION
7	B 800 L 4 5/9/94
8	BS10 L13 10/21/94
9	BS10 L301 5-29-1991

REVISIONS	
10	6/8/2007 BS08 L18 R.A.M. L.S. #29941
11	11/14/95 BS11 L1
12	B 508 L20 3/9/98