


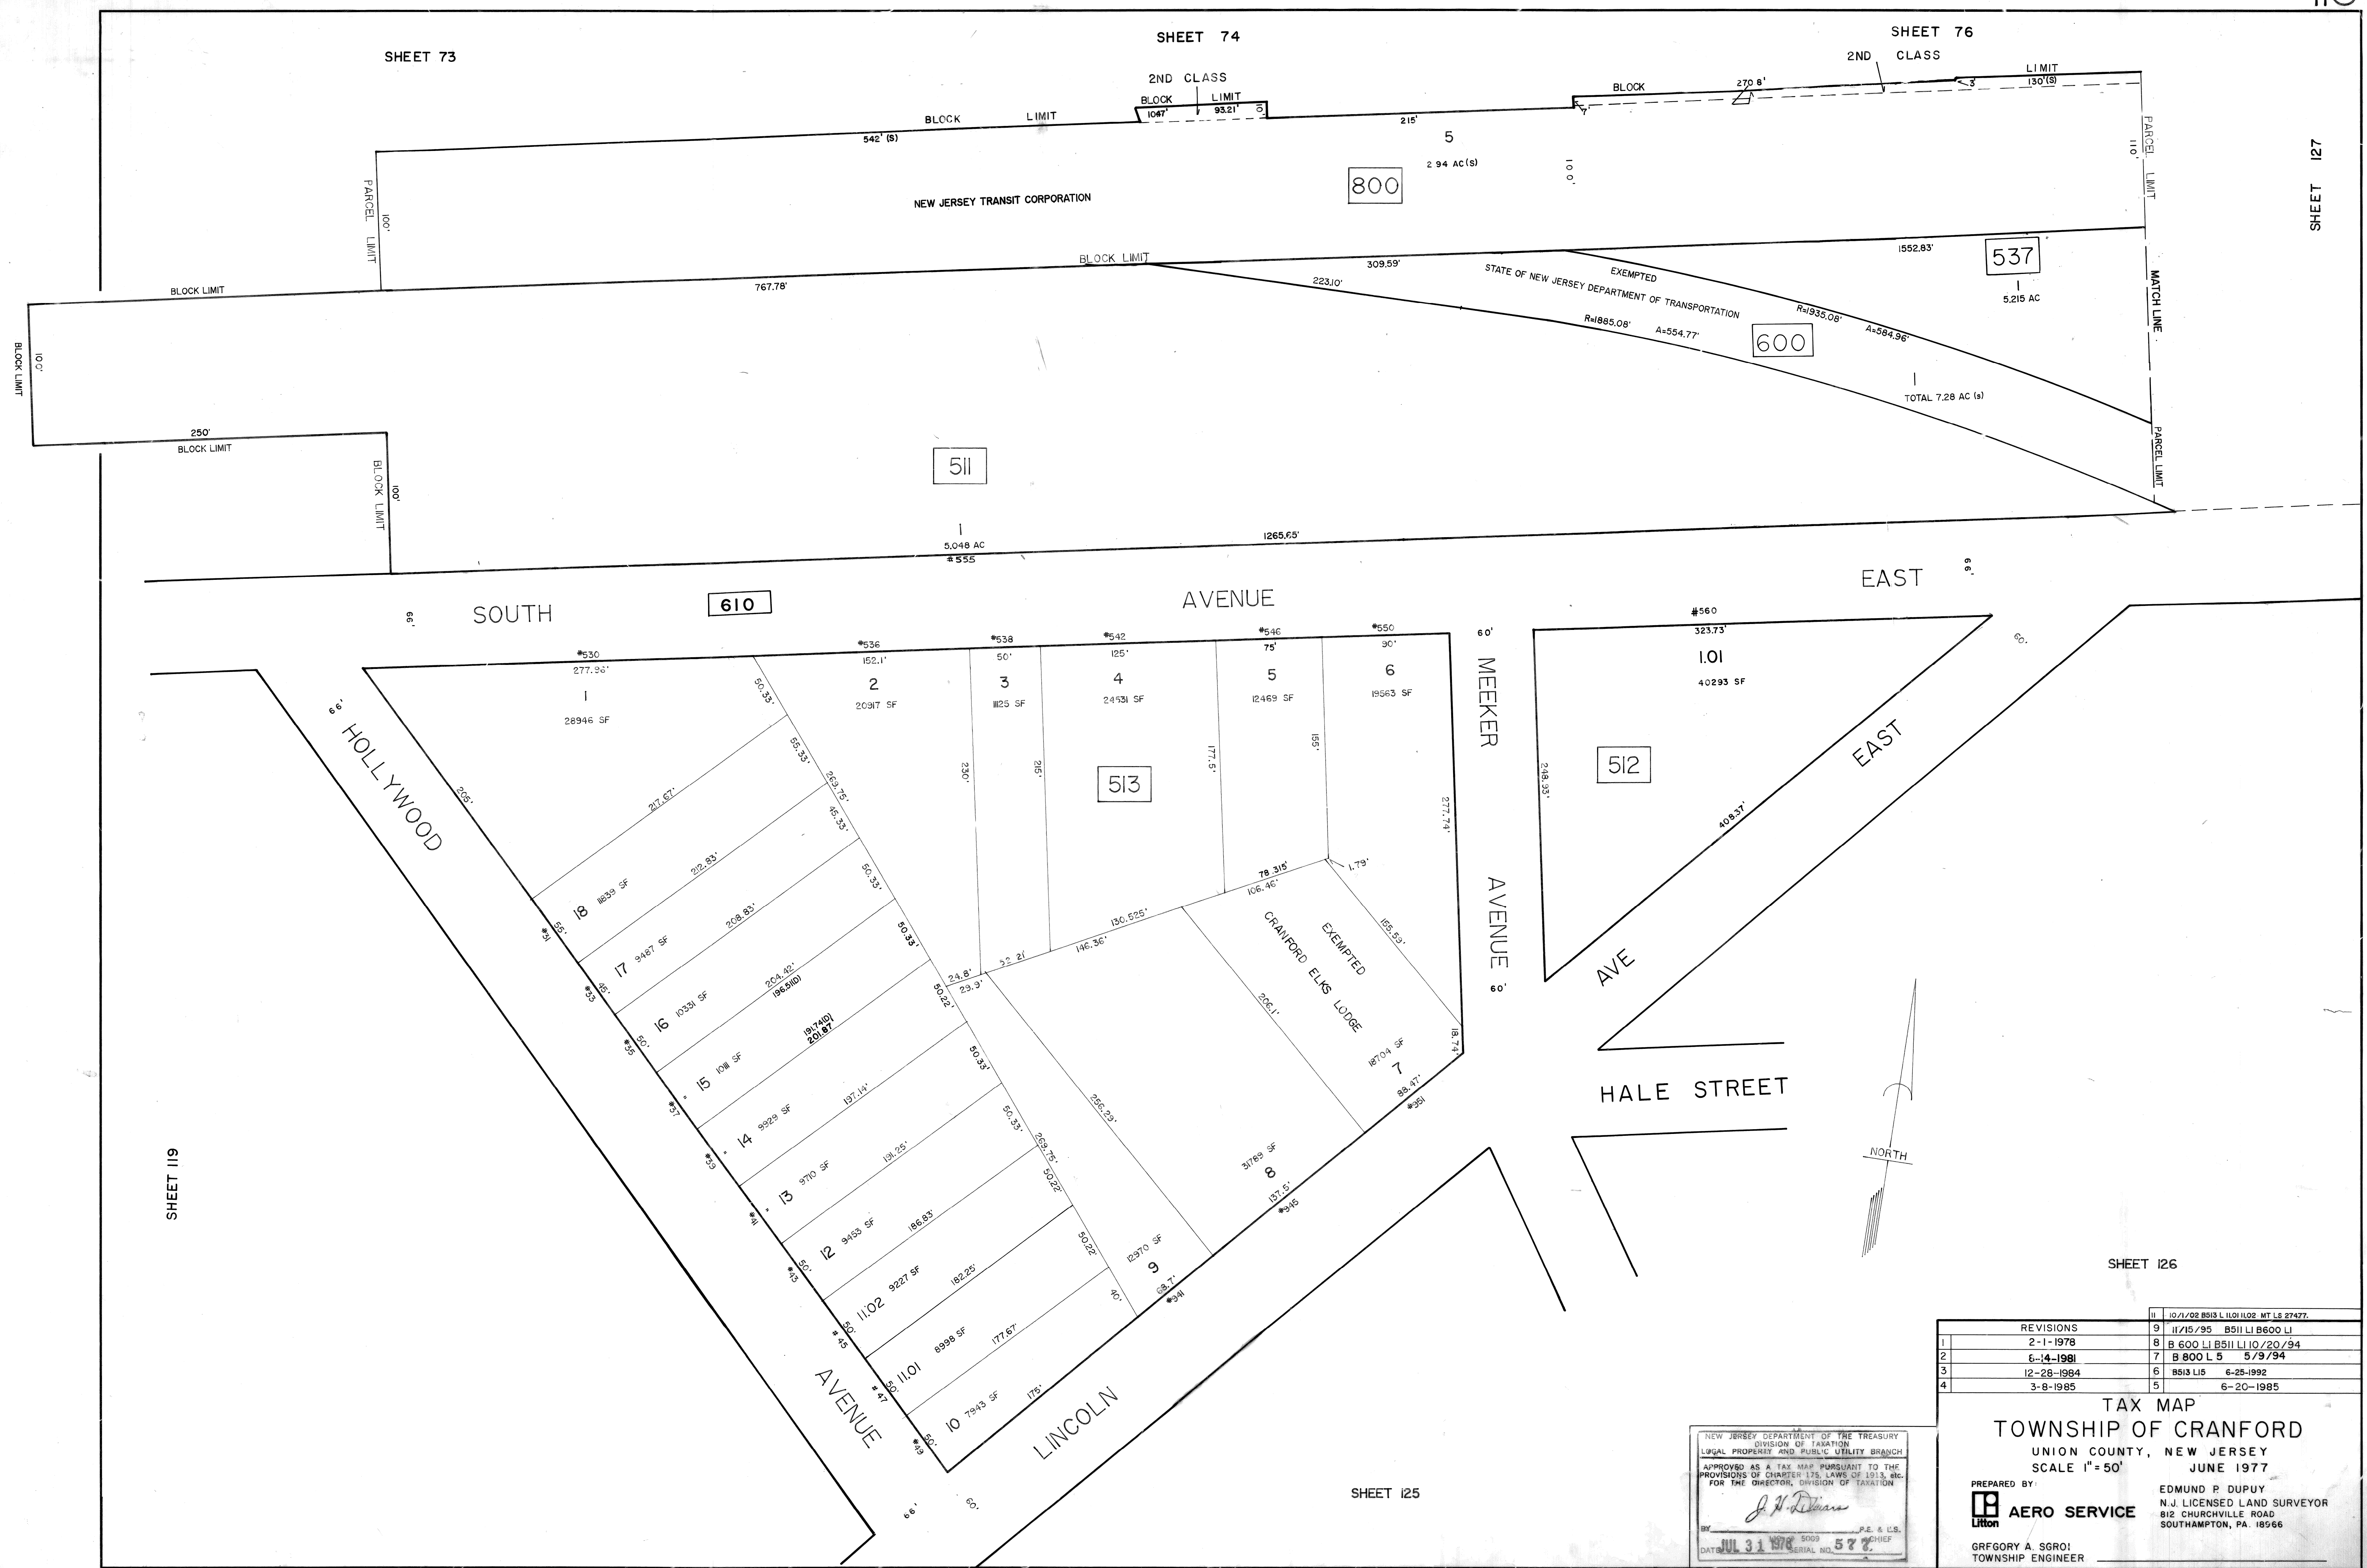

REVISIONS		11	10/1/02 B513 L 1101102 MT LS 27427
1	2-1-1978	9	11/15/95 B511 LI B600 LI
2	6-14-1981	8	B 600 LI B511 LI 10/20/94
3	12-28-1984	7	B 800 L 5 5/9/94
4	3-8-1985	6	B513 LI 5 6-25-1992
		5	6-20-1985

NEW JERSEY DEPARTMENT OF THE TREASURY
DIVISION OF TAXATION
LEGAL PROPERTY AND PUBLIC UTILITY BRANCH
APPROVED AS A TAX MAP PURSUANT TO THE
PROVISIONS OF CHAPTER 176, LAWS OF 1913, ETC.
FOR THE DIRECTOR, DIVISION OF TAXATION
J. N. Deane
BY: *J. N. Deane* P.E. & L.S.
DATE: JUL 31 1978 SERIAL NO. 577

TAX MAP
TOWNSHIP OF CRANFORD
UNION COUNTY, NEW JERSEY
SCALE 1"=50' JUNE 1977
PREPARED BY:
AERO SERVICE
EDMUND P. DUPUY
N.J. LICENSED LAND SURVEYOR
812 CHURCHVILLE ROAD
SOUTHAMPTON, PA. 18966
GREGORY A. SGRO
TOWNSHIP ENGINEER