


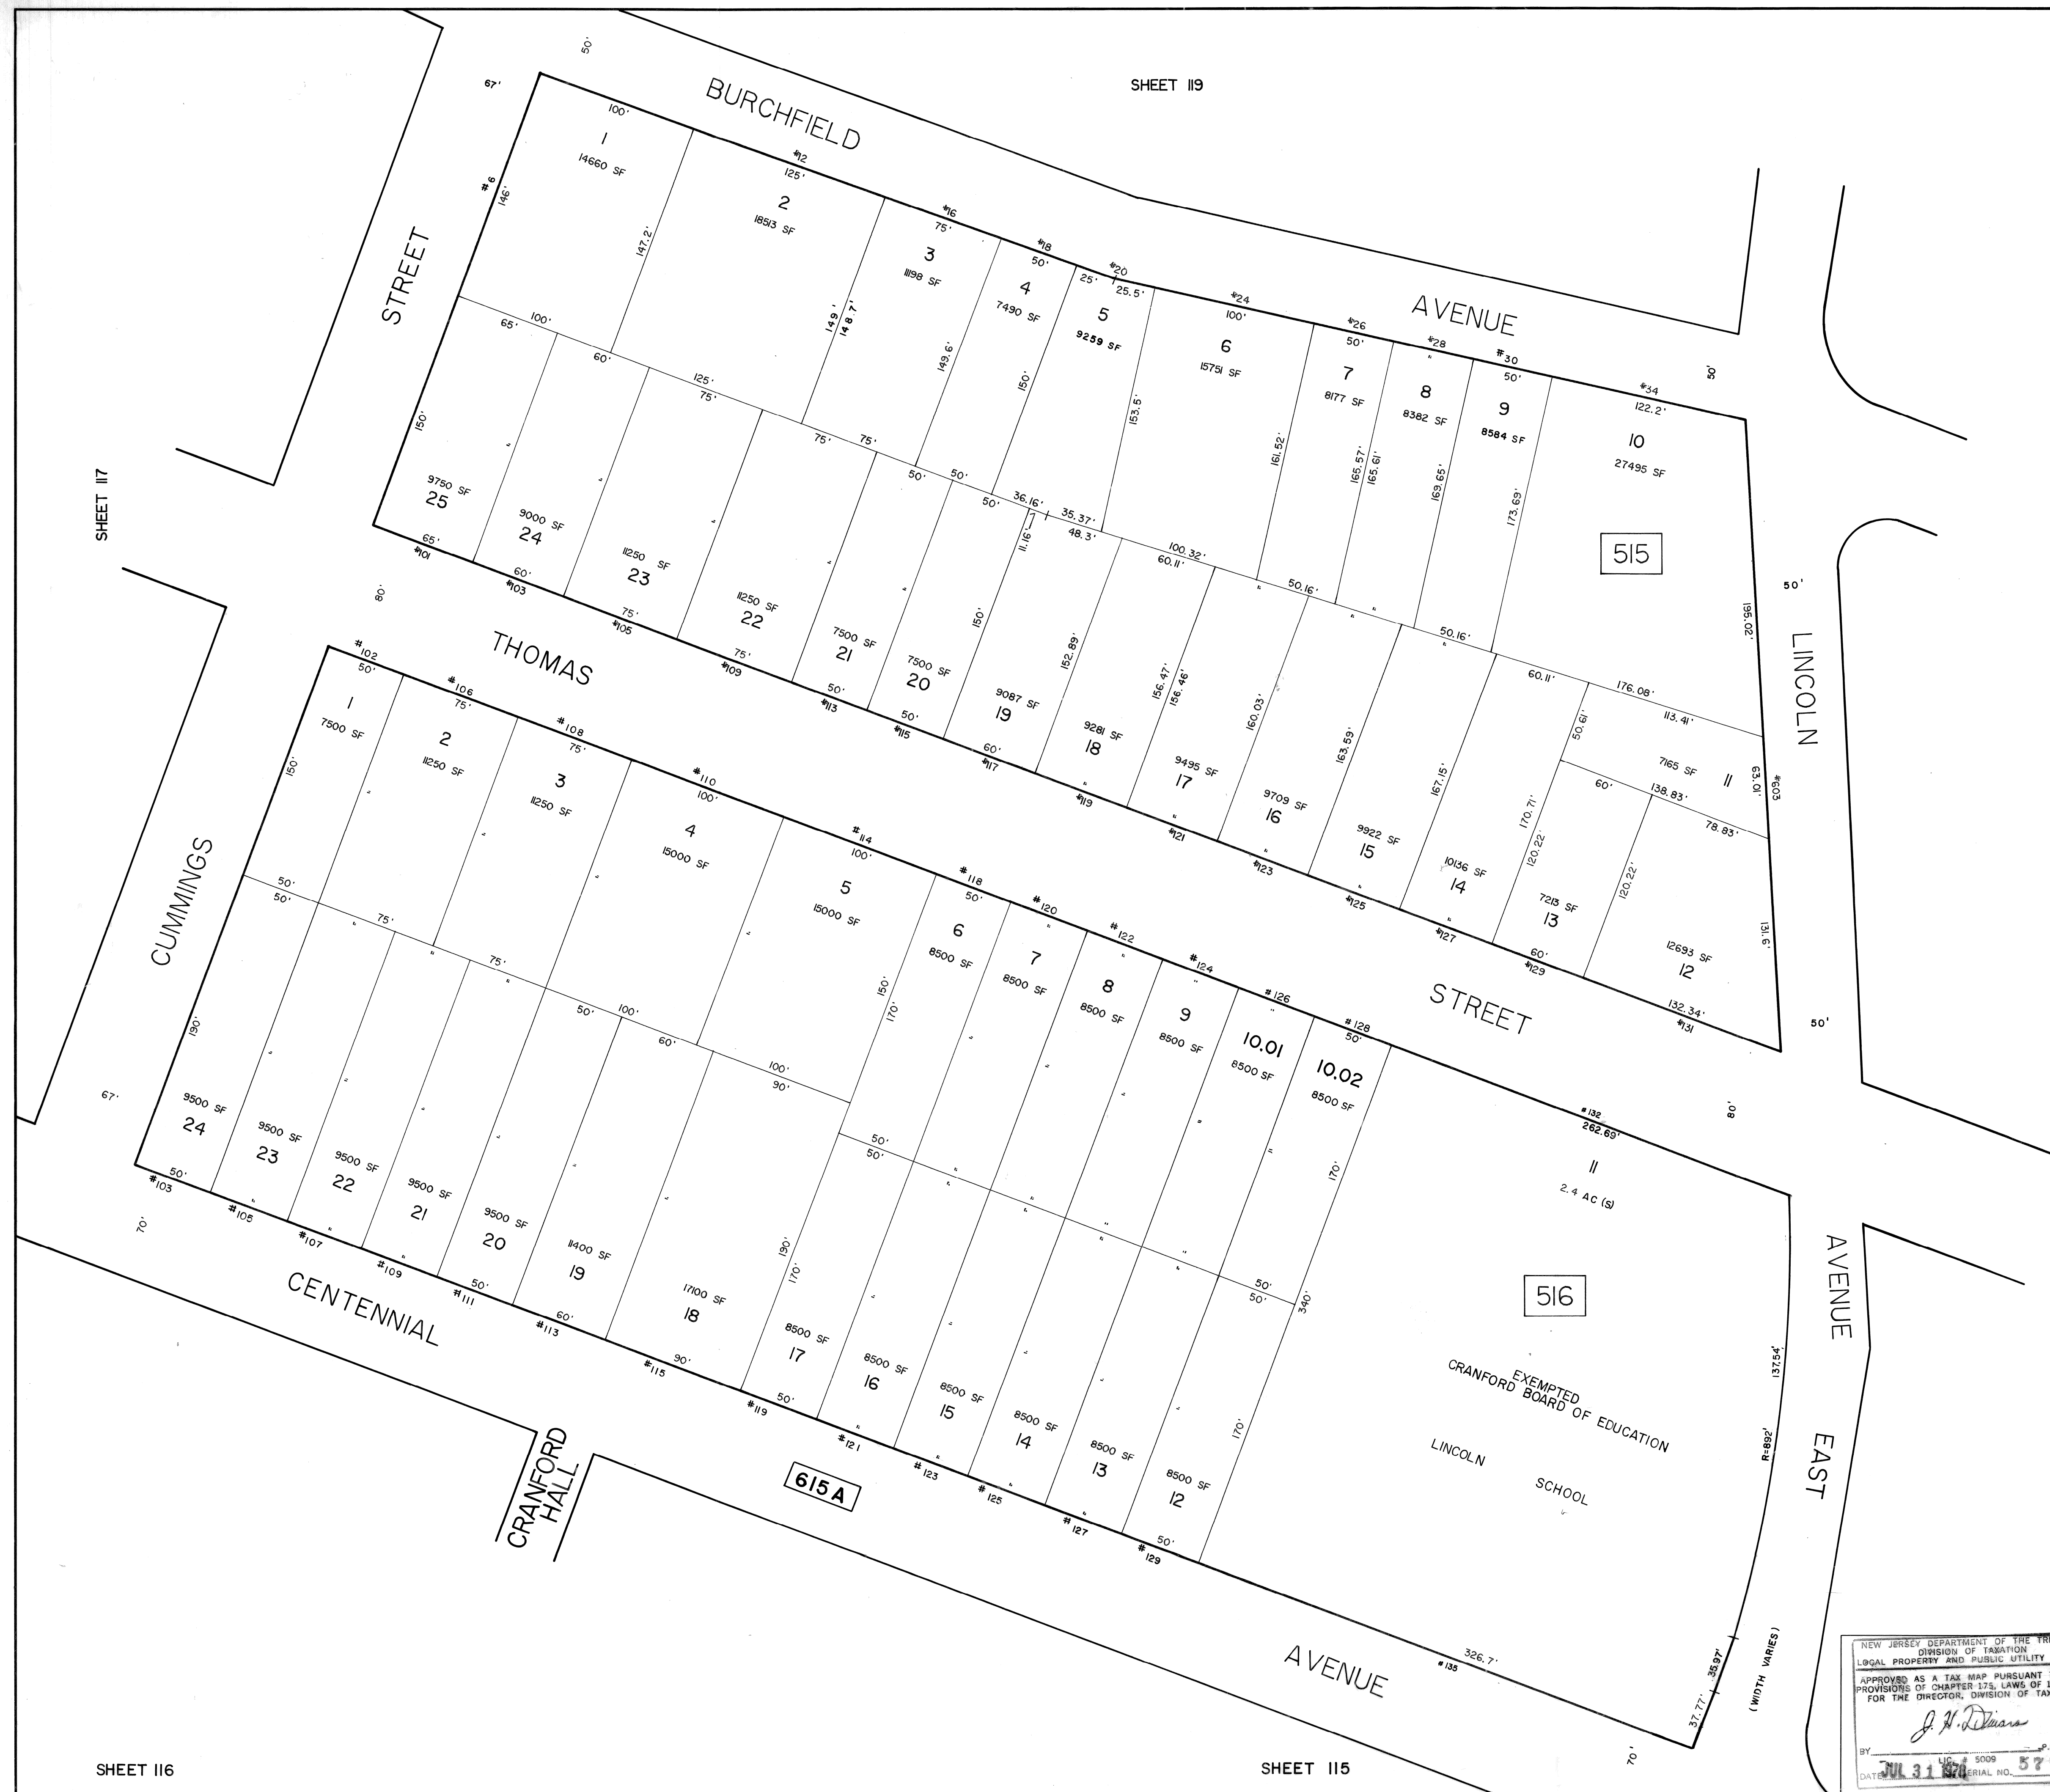

SHEET 116

SHEET 115

SHEET 124

REVISIONS		
1	2-1-1978	8
2	8-14-1981	7
3	B 516 L II 3/26/1993	6
4	B 516 L 10.01, 10.02 1/04/08 R.A.M.L.S. #23941	5

TAX MAP	
TOWNSHIP OF CRANFORD	
UNION COUNTY, NEW JERSEY	
SCALE 1" = 50'	
JUNE 1977	
PREPARED BY:	EDMUND P. DUPUY
 AERO SERVICE	N.J. LICENSED LAND SURVEYOR
GREGORY A. SGROI	812 CHURCHVILLE ROAD
TOWNSHIP ENGINEER	SOUTHAMPTON, PA. 18966

NEW JERSEY DEPARTMENT OF THE TREASURY
DIVISION OF TAXATION
LEGAL PROPERTY AND PUBLIC UTILITY BRANCH
APPROVED AS A TAX MAP PURSUANT TO THE
PROVISIONS OF CHAPTER 125, LAWS OF 1913, ETC.
FOR THE DIRECTOR, DIVISION OF TAXATION

J. N. Deane
P.E. & L.S.
DATE: JUL 31 1977 SERIAL NO. 576