
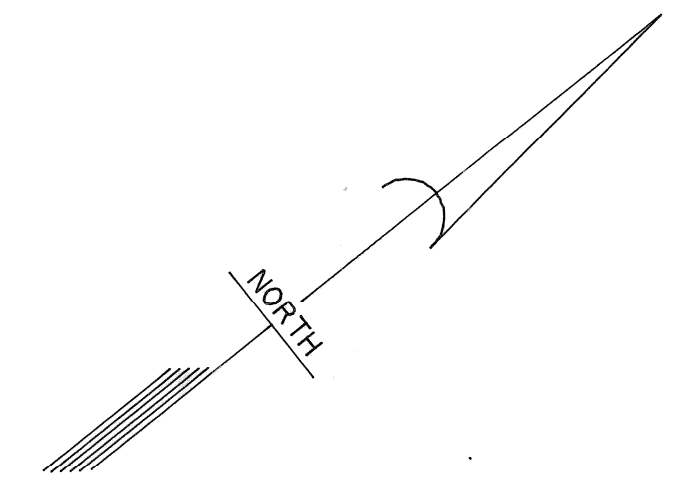


SHEET 131

SHEET 133

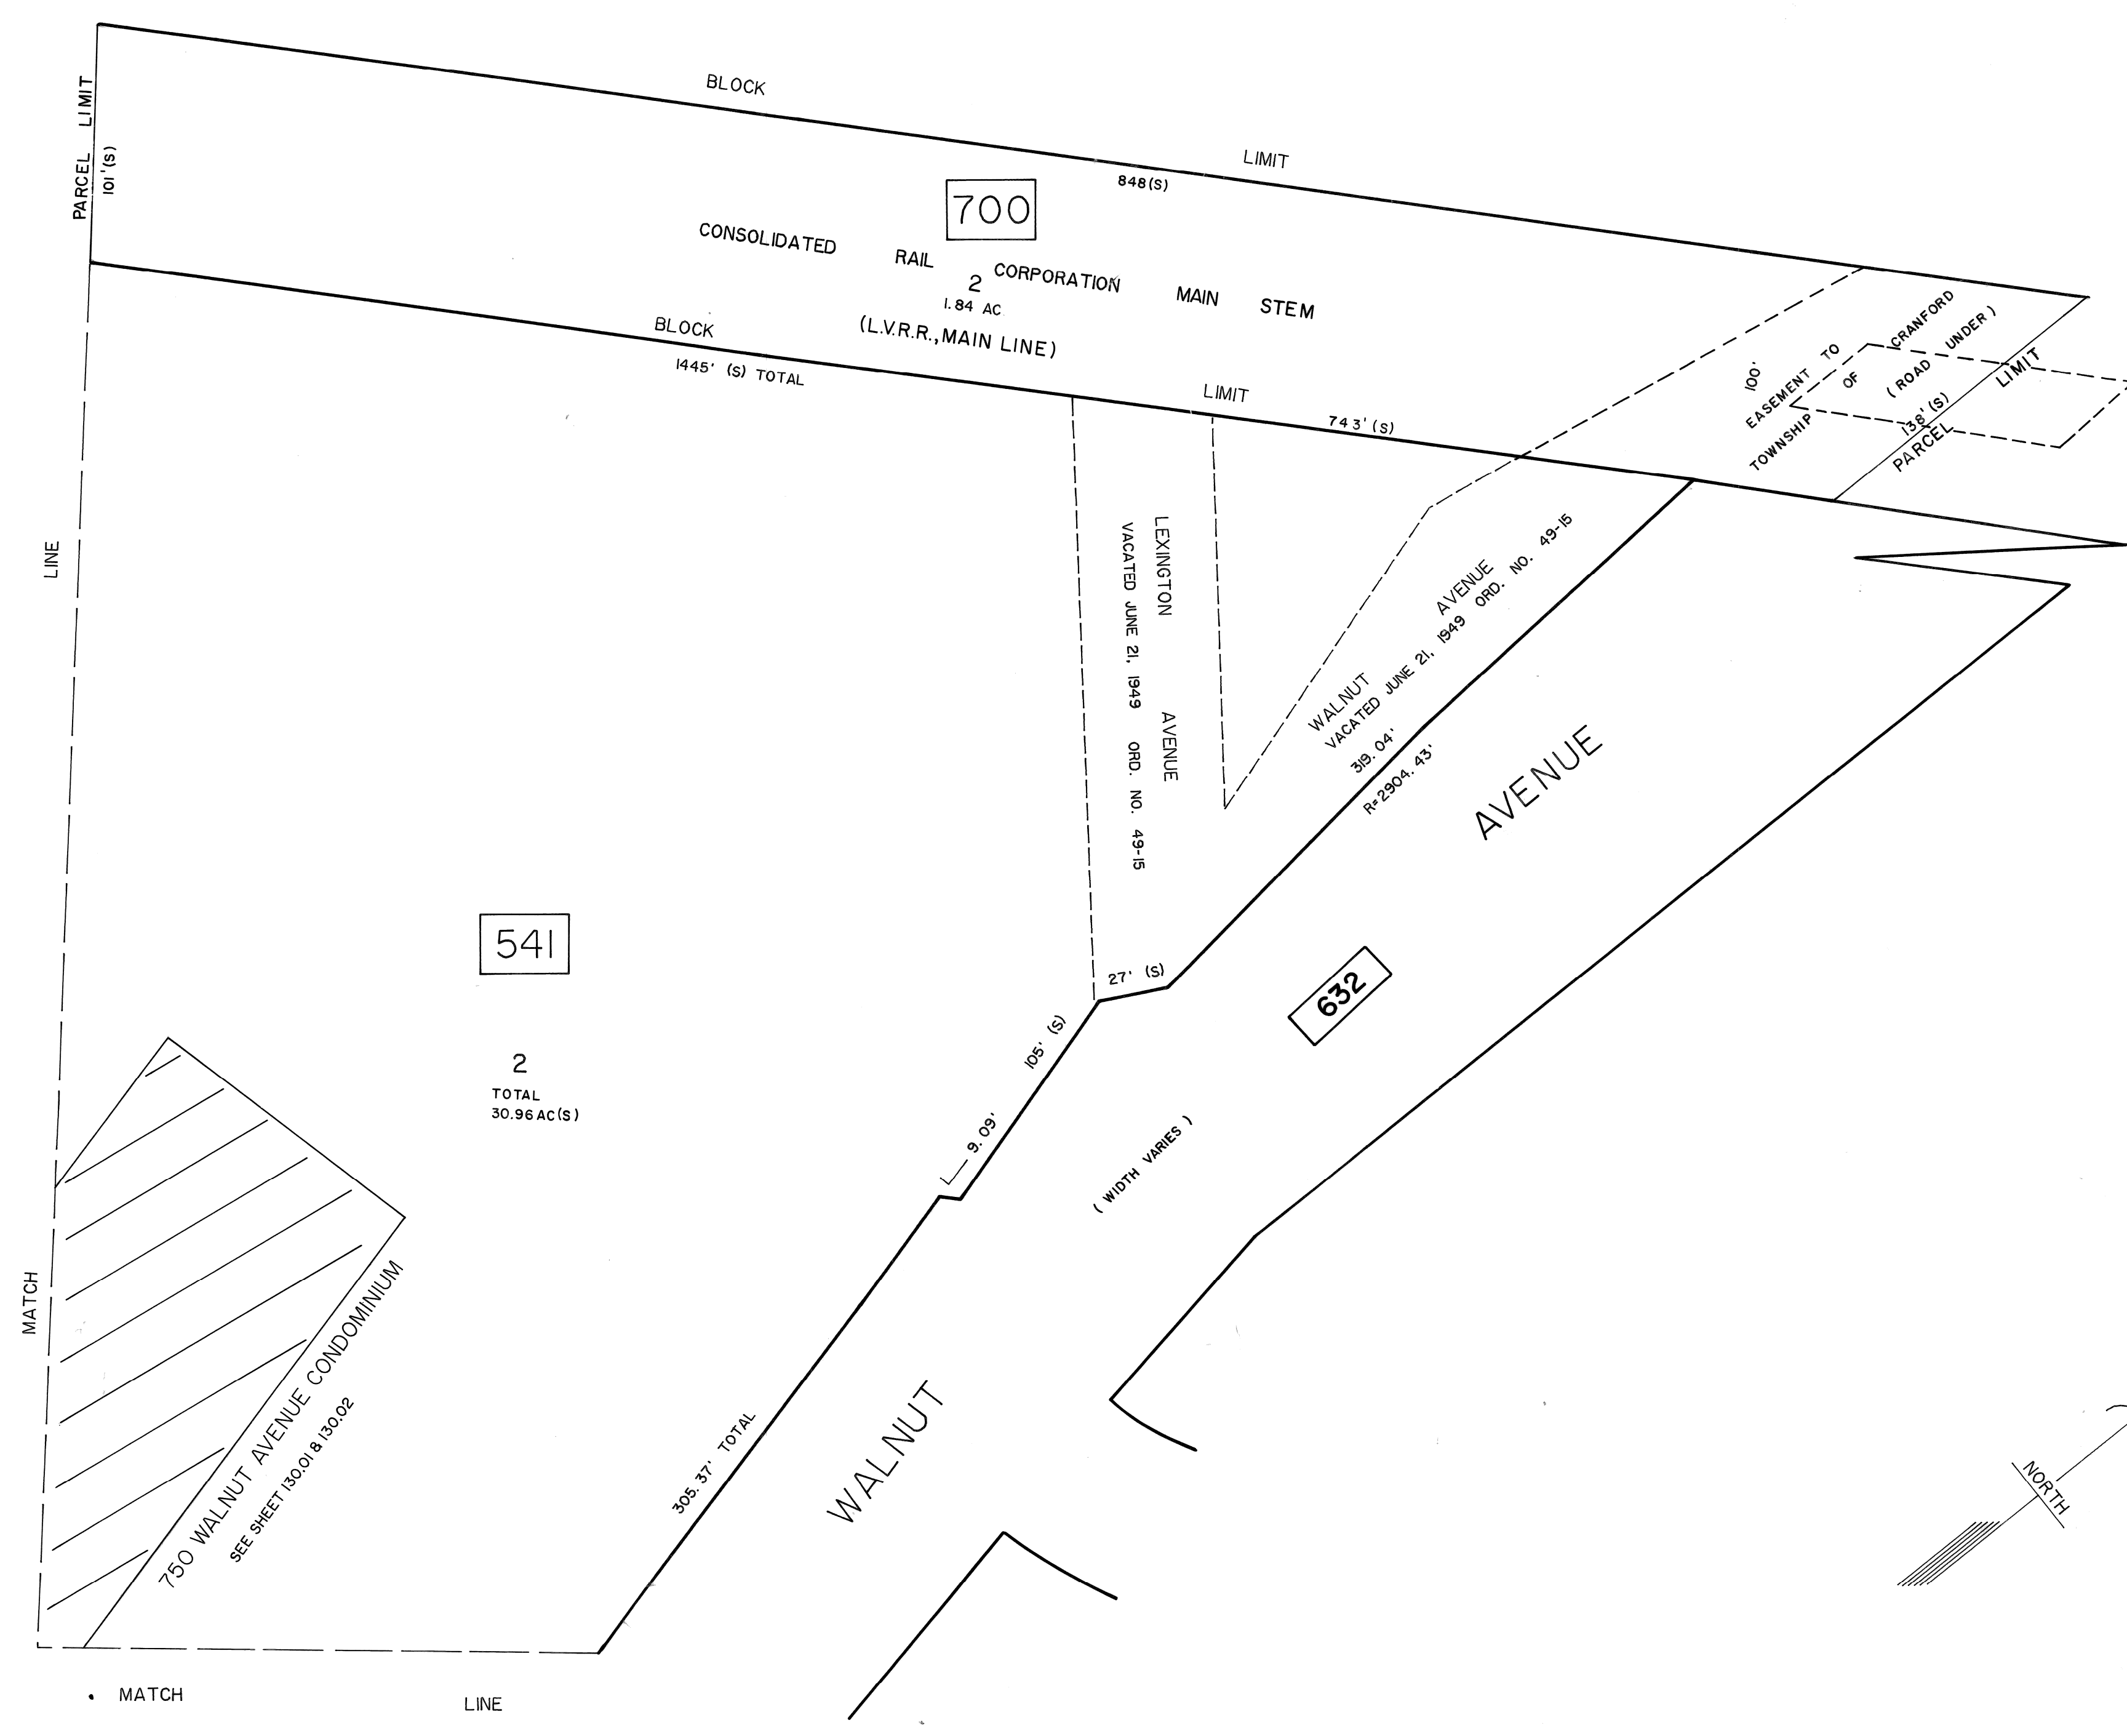

SHEET 130

SHEET 133

NEW JERSEY DEPARTMENT OF THE TREASURY
DIVISION OF TAXATION
LOCAL PROPERTY AND PUBLIC UTILITY BRANCH
APPROVED AS A TAX MAP PURSUANT TO THE
PROVISIONS OF CHAPTER 175, LAWS OF 1913, ETC.
FOR THE DIRECTOR, DIVISION OF TAXATION
J. H. Duane
BY: _____ P.E. & L.S. CHIEF
DATE: JUL 31 1977 SERIAL NO. 537

REVISIONS		9
1	2-1-1978	8
2	8-14-1981	7
3	3-8-1985	6
4	2/11/1997 B541 L2	5

TAX MAP
TOWNSHIP OF CRANFORD
UNION COUNTY, NEW JERSEY
SCALE 1"=50' JUNE 1977

PREPARED BY:
AERO SERVICE
GREGORY A. SGROI
TOWNSHIP ENGINEER

EDMUND P. DUPUY
N.J. LICENSED LAND SURVEYOR
812 CHURCHVILLE ROAD
SOUTHAMPTON, PA. 18966