
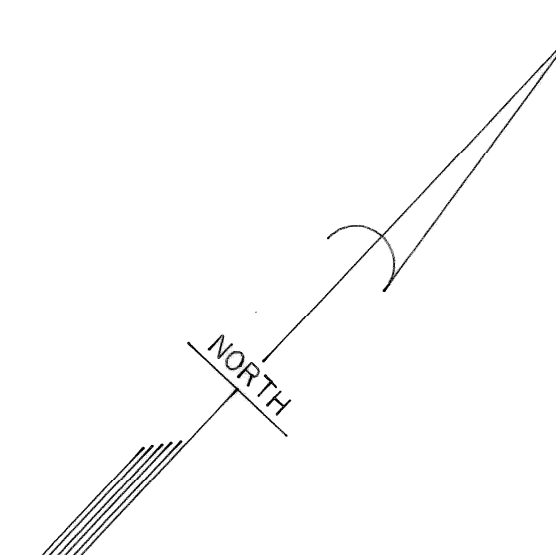


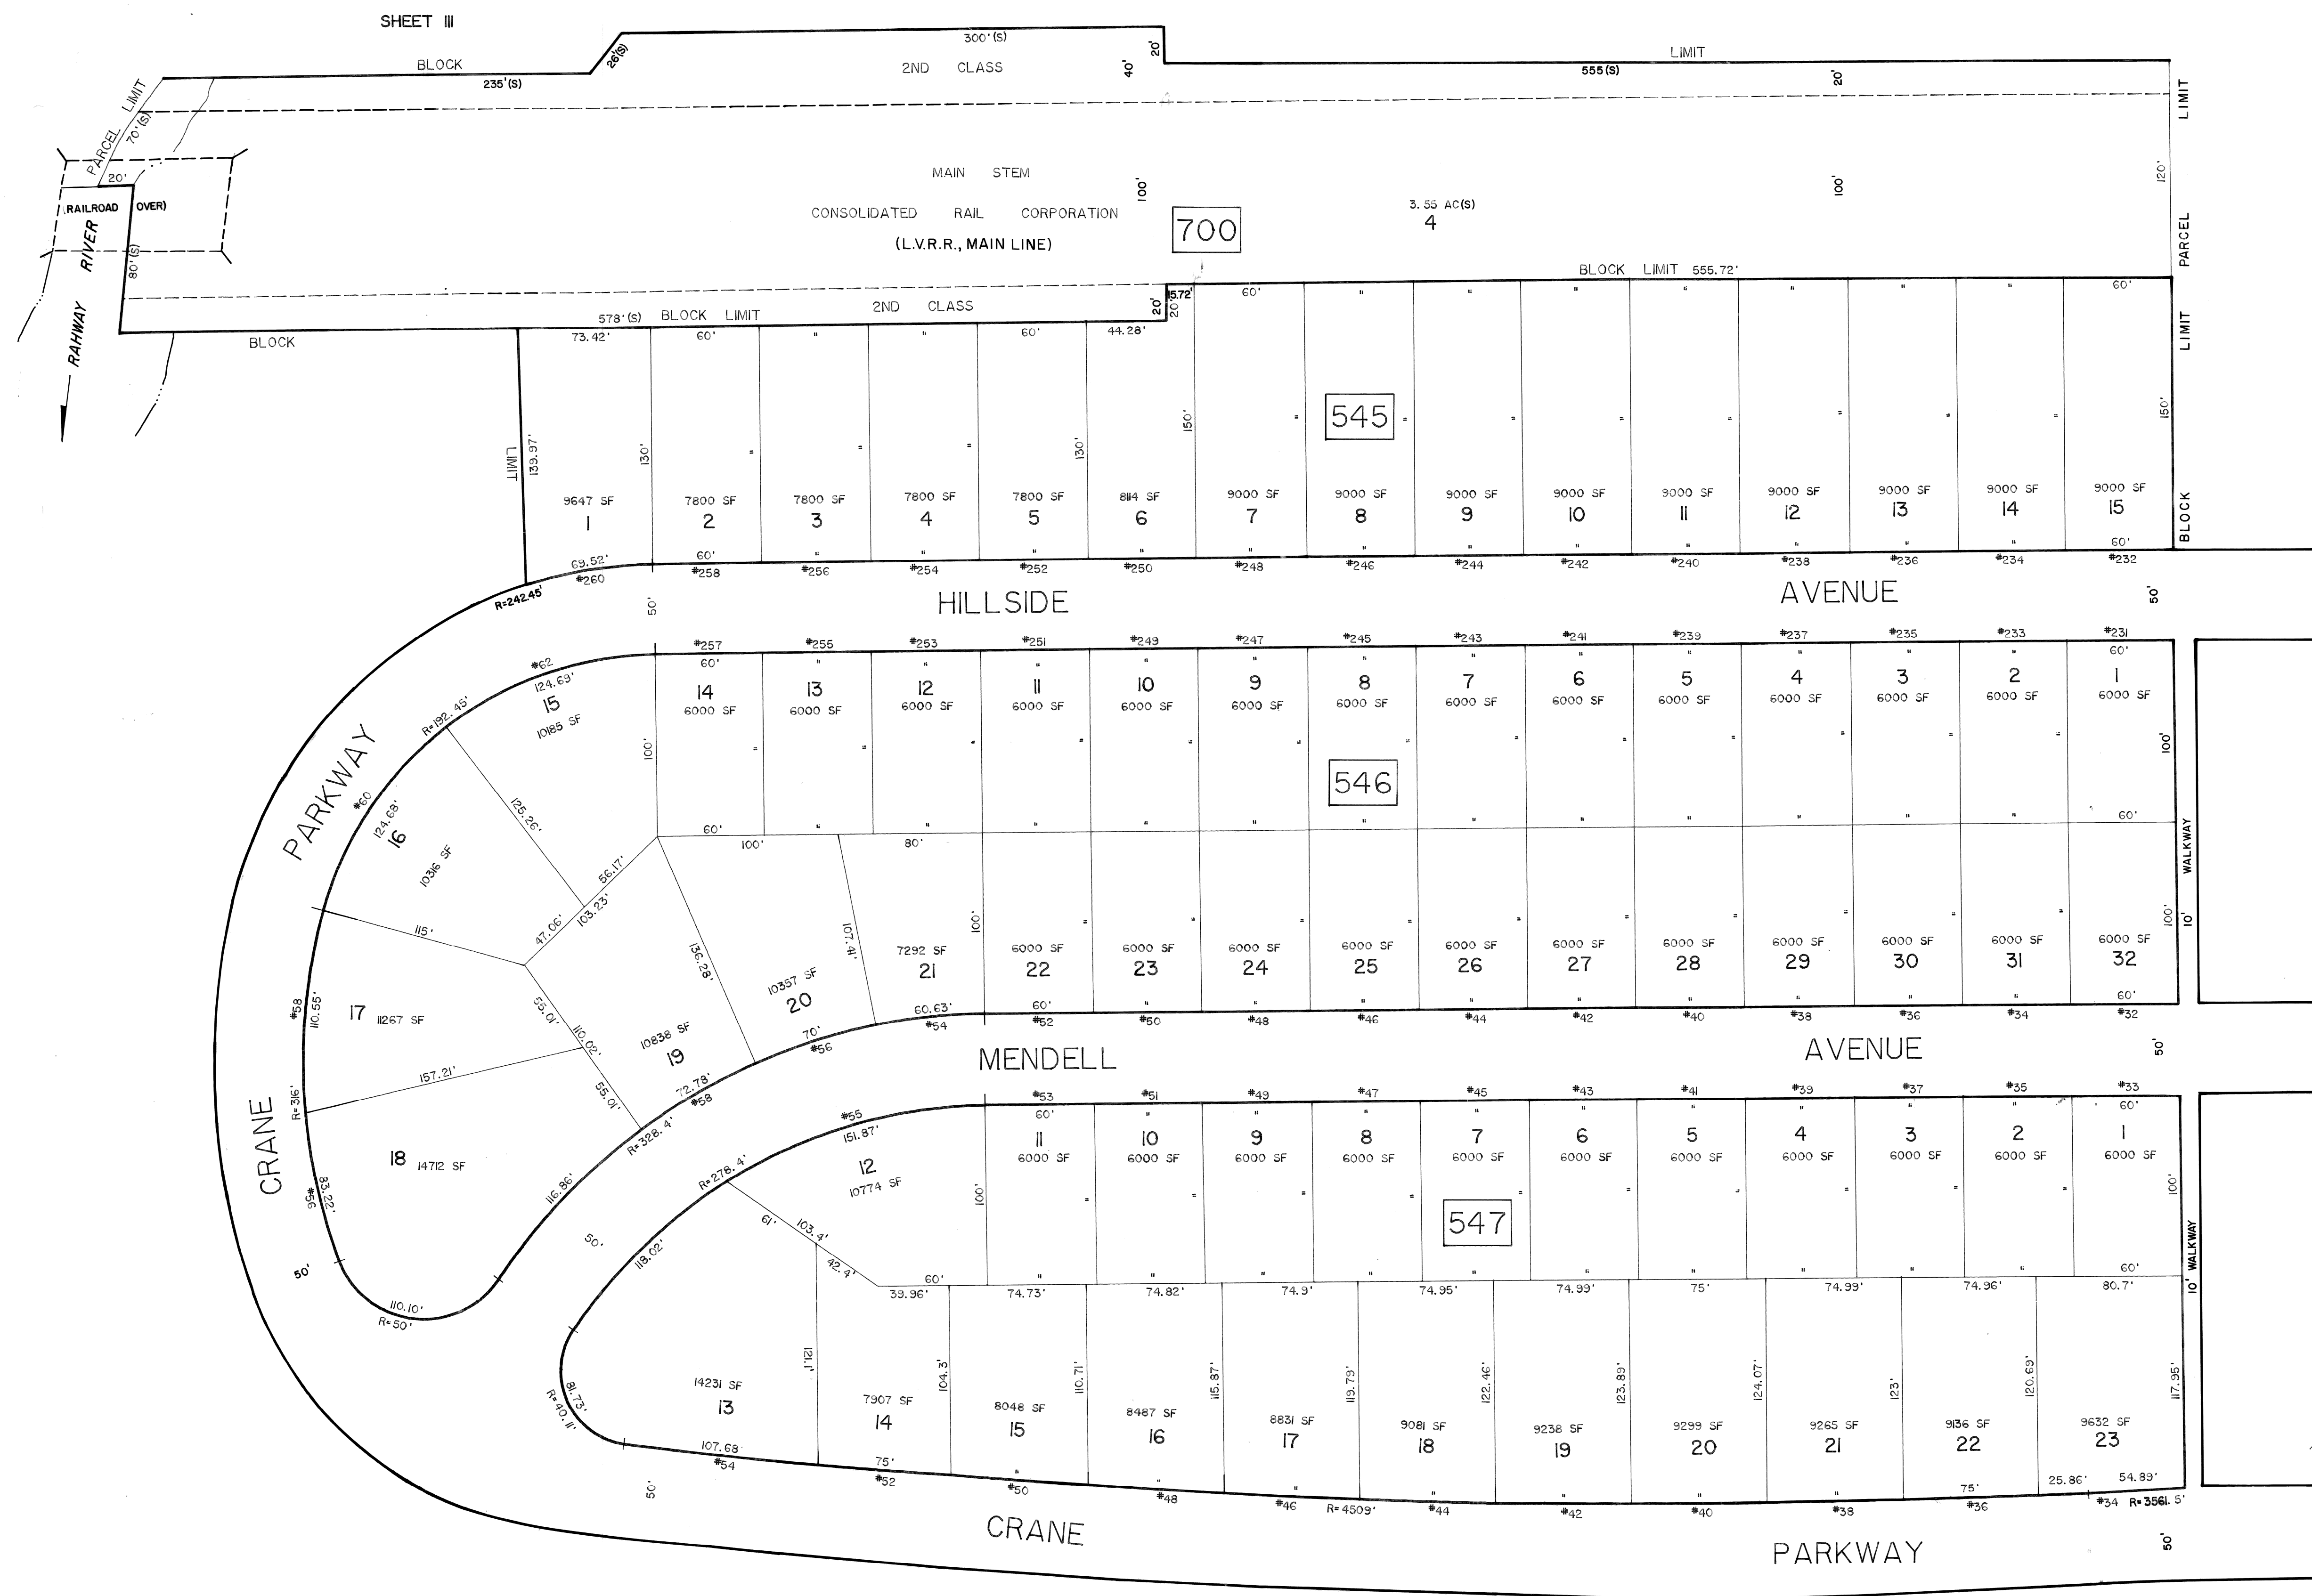

SHEET 143

NEW JERSEY DEPARTMENT OF THE TREASURY
DIVISION OF TAXATION
LOCAL PROPERTY AND PUBLIC UTILITY BRANCH
APPROVED AS A TAX MAP PURSUANT TO THE
PROVISIONS OF CHAPTER 175, LAWS OF 1913, AND
FOR THE DIRECTOR, DIVISION OF TAXATION
J. N. D'Amico
DATE: JUL 31 1980
P.E. & L.S.
SERIAL NO. 576

REVISIONS		
1	2-1-1978	9
2	8-14-1981	8
3	2-25-1983	7
4	3-8-1985	6

TAX MAP
TOWNSHIP OF CRANFORD
UNION COUNTY, NEW JERSEY
SCALE 1"=50'
JUNE 1977

PREPARED BY:
AERO SERVICE
EDMUND P. DUPUY
N.J. LICENSED LAND SURVEYOR
812 CHURCHVILLE ROAD
SOUTHAMPTON, PA. 18966

GREGORY A. SGROI
TOWNSHIP ENGINEER