
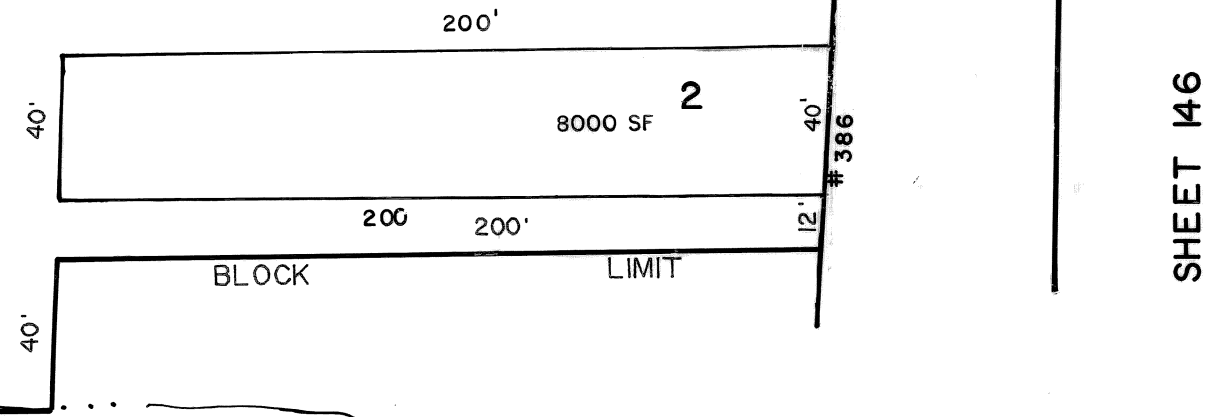


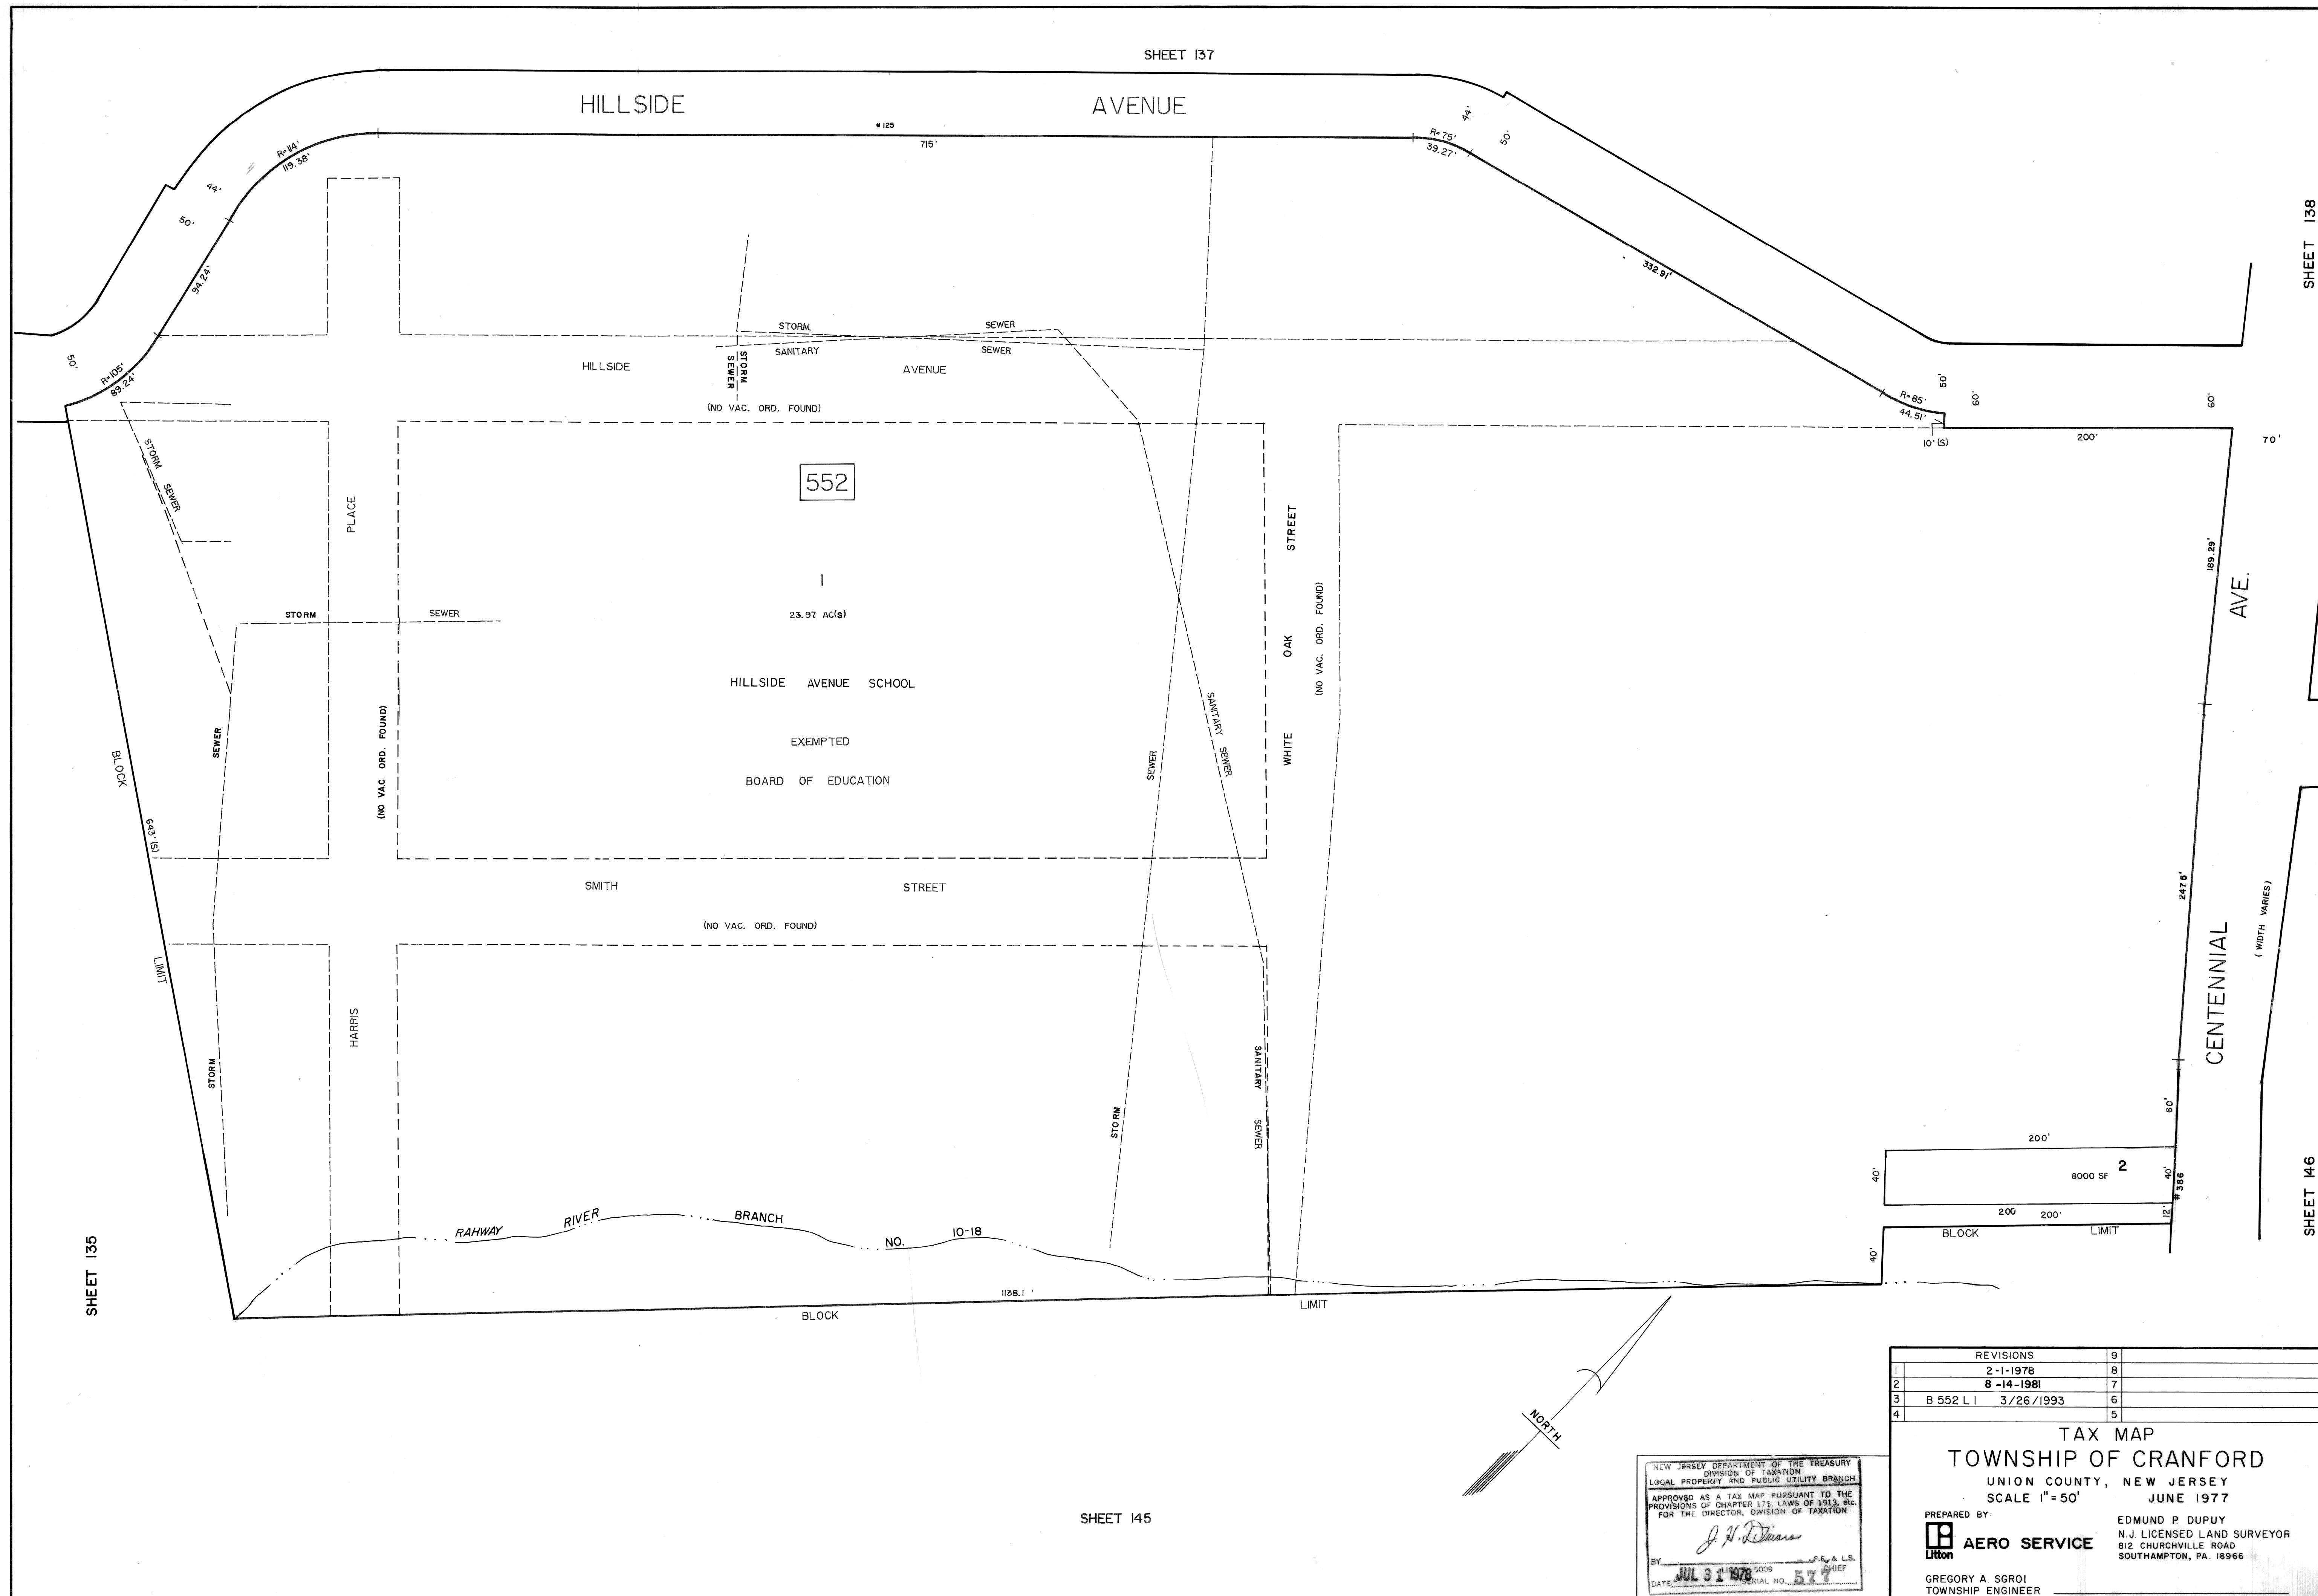

NEW JERSEY DEPARTMENT OF THE TREASURY
DIVISION OF TAXATION
LOCAL PROPERTY AND PUBLIC UTILITY BRANCH
APPROVED AS A TAX MAP PURSUANT TO THE
PROVISIONS OF CHAPTER 173, LAWS OF 1913, ETC.
FOR THE DIRECTOR, DIVISION OF TAXATION
J. N. Deane
BY: *J. N. Deane* J.P.E. & L.S. CHIEF
DATE: JUL 31 1978 SERIAL NO. 577

REVISIONS		
1	2-1-1978	8
2	8-14-1981	7
3	B 552 L I 3/26/1993	6
4		5

TAX MAP
TOWNSHIP OF CRANFORD
UNION COUNTY, NEW JERSEY
SCALE 1"=50' JUNE 1977

PREPARED BY:
AERO SERVICE
EDMUND P. DUPUY
N.J. LICENSED LAND SURVEYOR
812 CHURCHVILLE ROAD
SOUTHAMPTON, PA. 18966

GREGORY A. SGROI
TOWNSHIP ENGINEER