


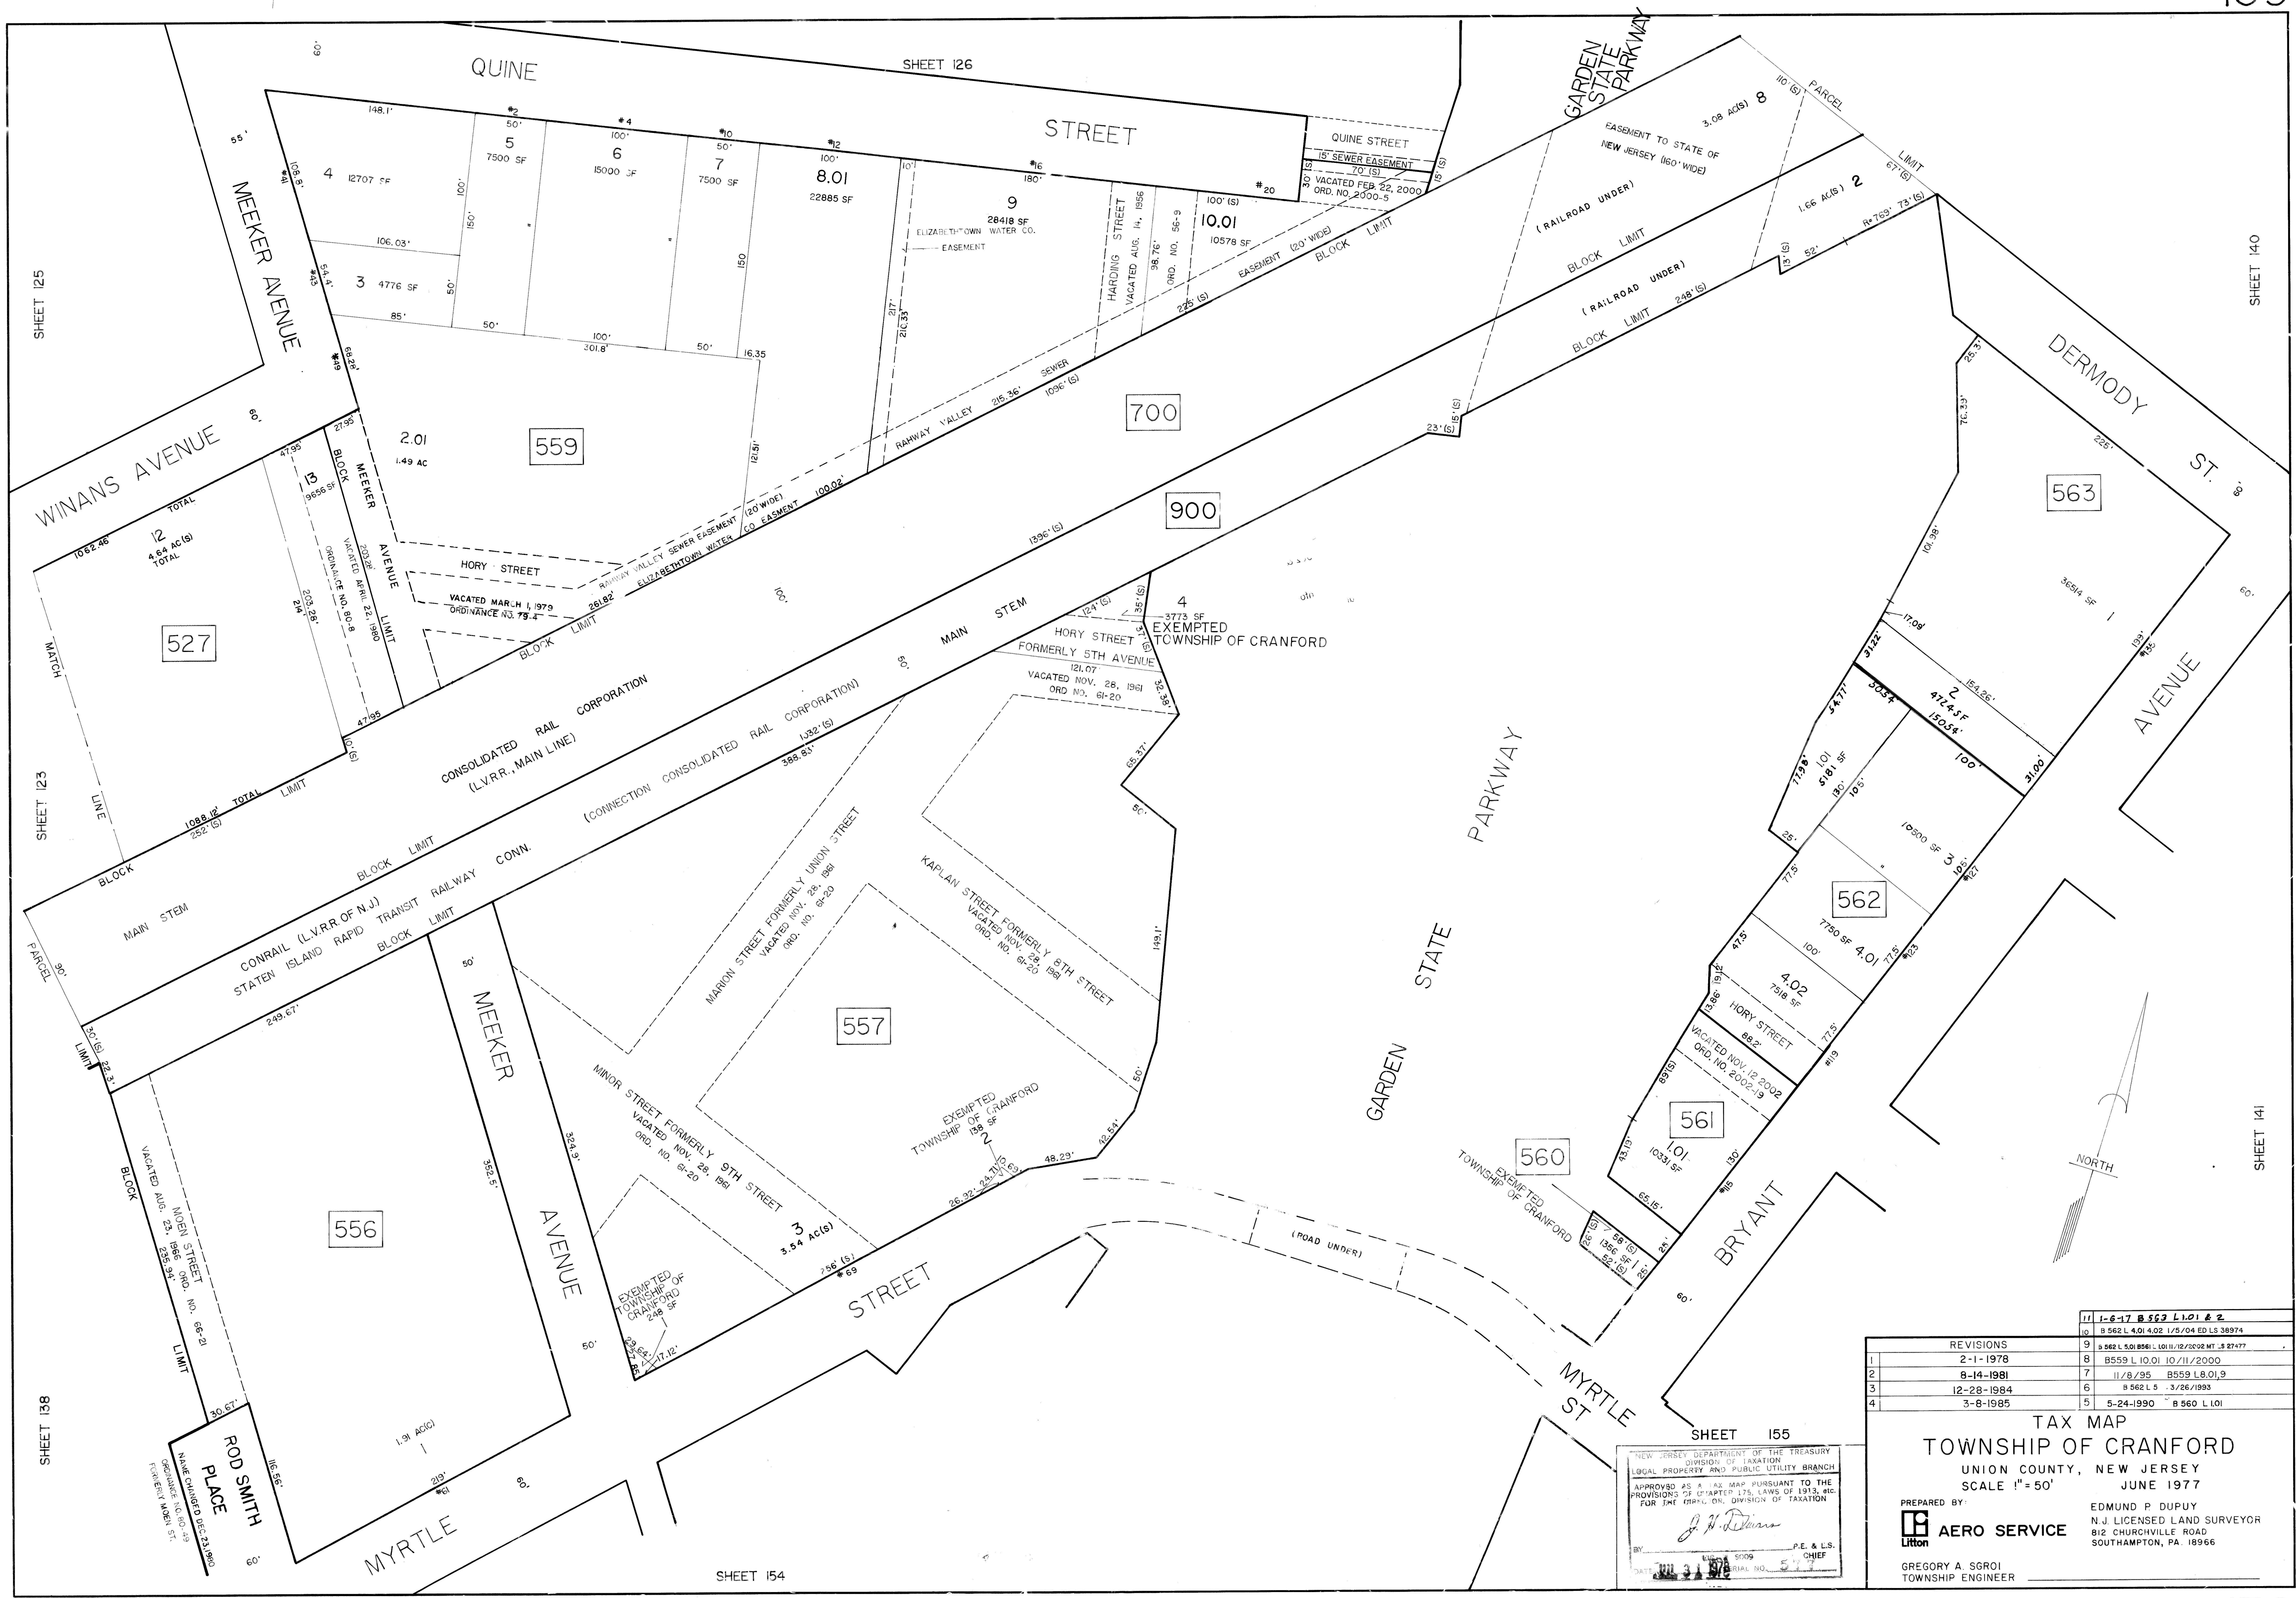

REVISIONS	
1	2-1-1978
2	8-14-1981
3	12-28-1984
4	3-8-1985
5	5-24-1990
6	3-26-1993
8	10-11-2000
TAX MAP
TOWNSHIP OF CRANFORD
UNION COUNTY, NEW JERSEY
SCALE 1"=50'
JUNE 1977

PREPARED BY:
EDMUND P. DUPUY
N.J. LICENSED LAND SURVEYOR
812 CHURCHVILLE ROAD
SOUTHAMPTON, PA. 18966

GREGORY A. SGROI
TOWNSHIP ENGINEER