



SHEET 140

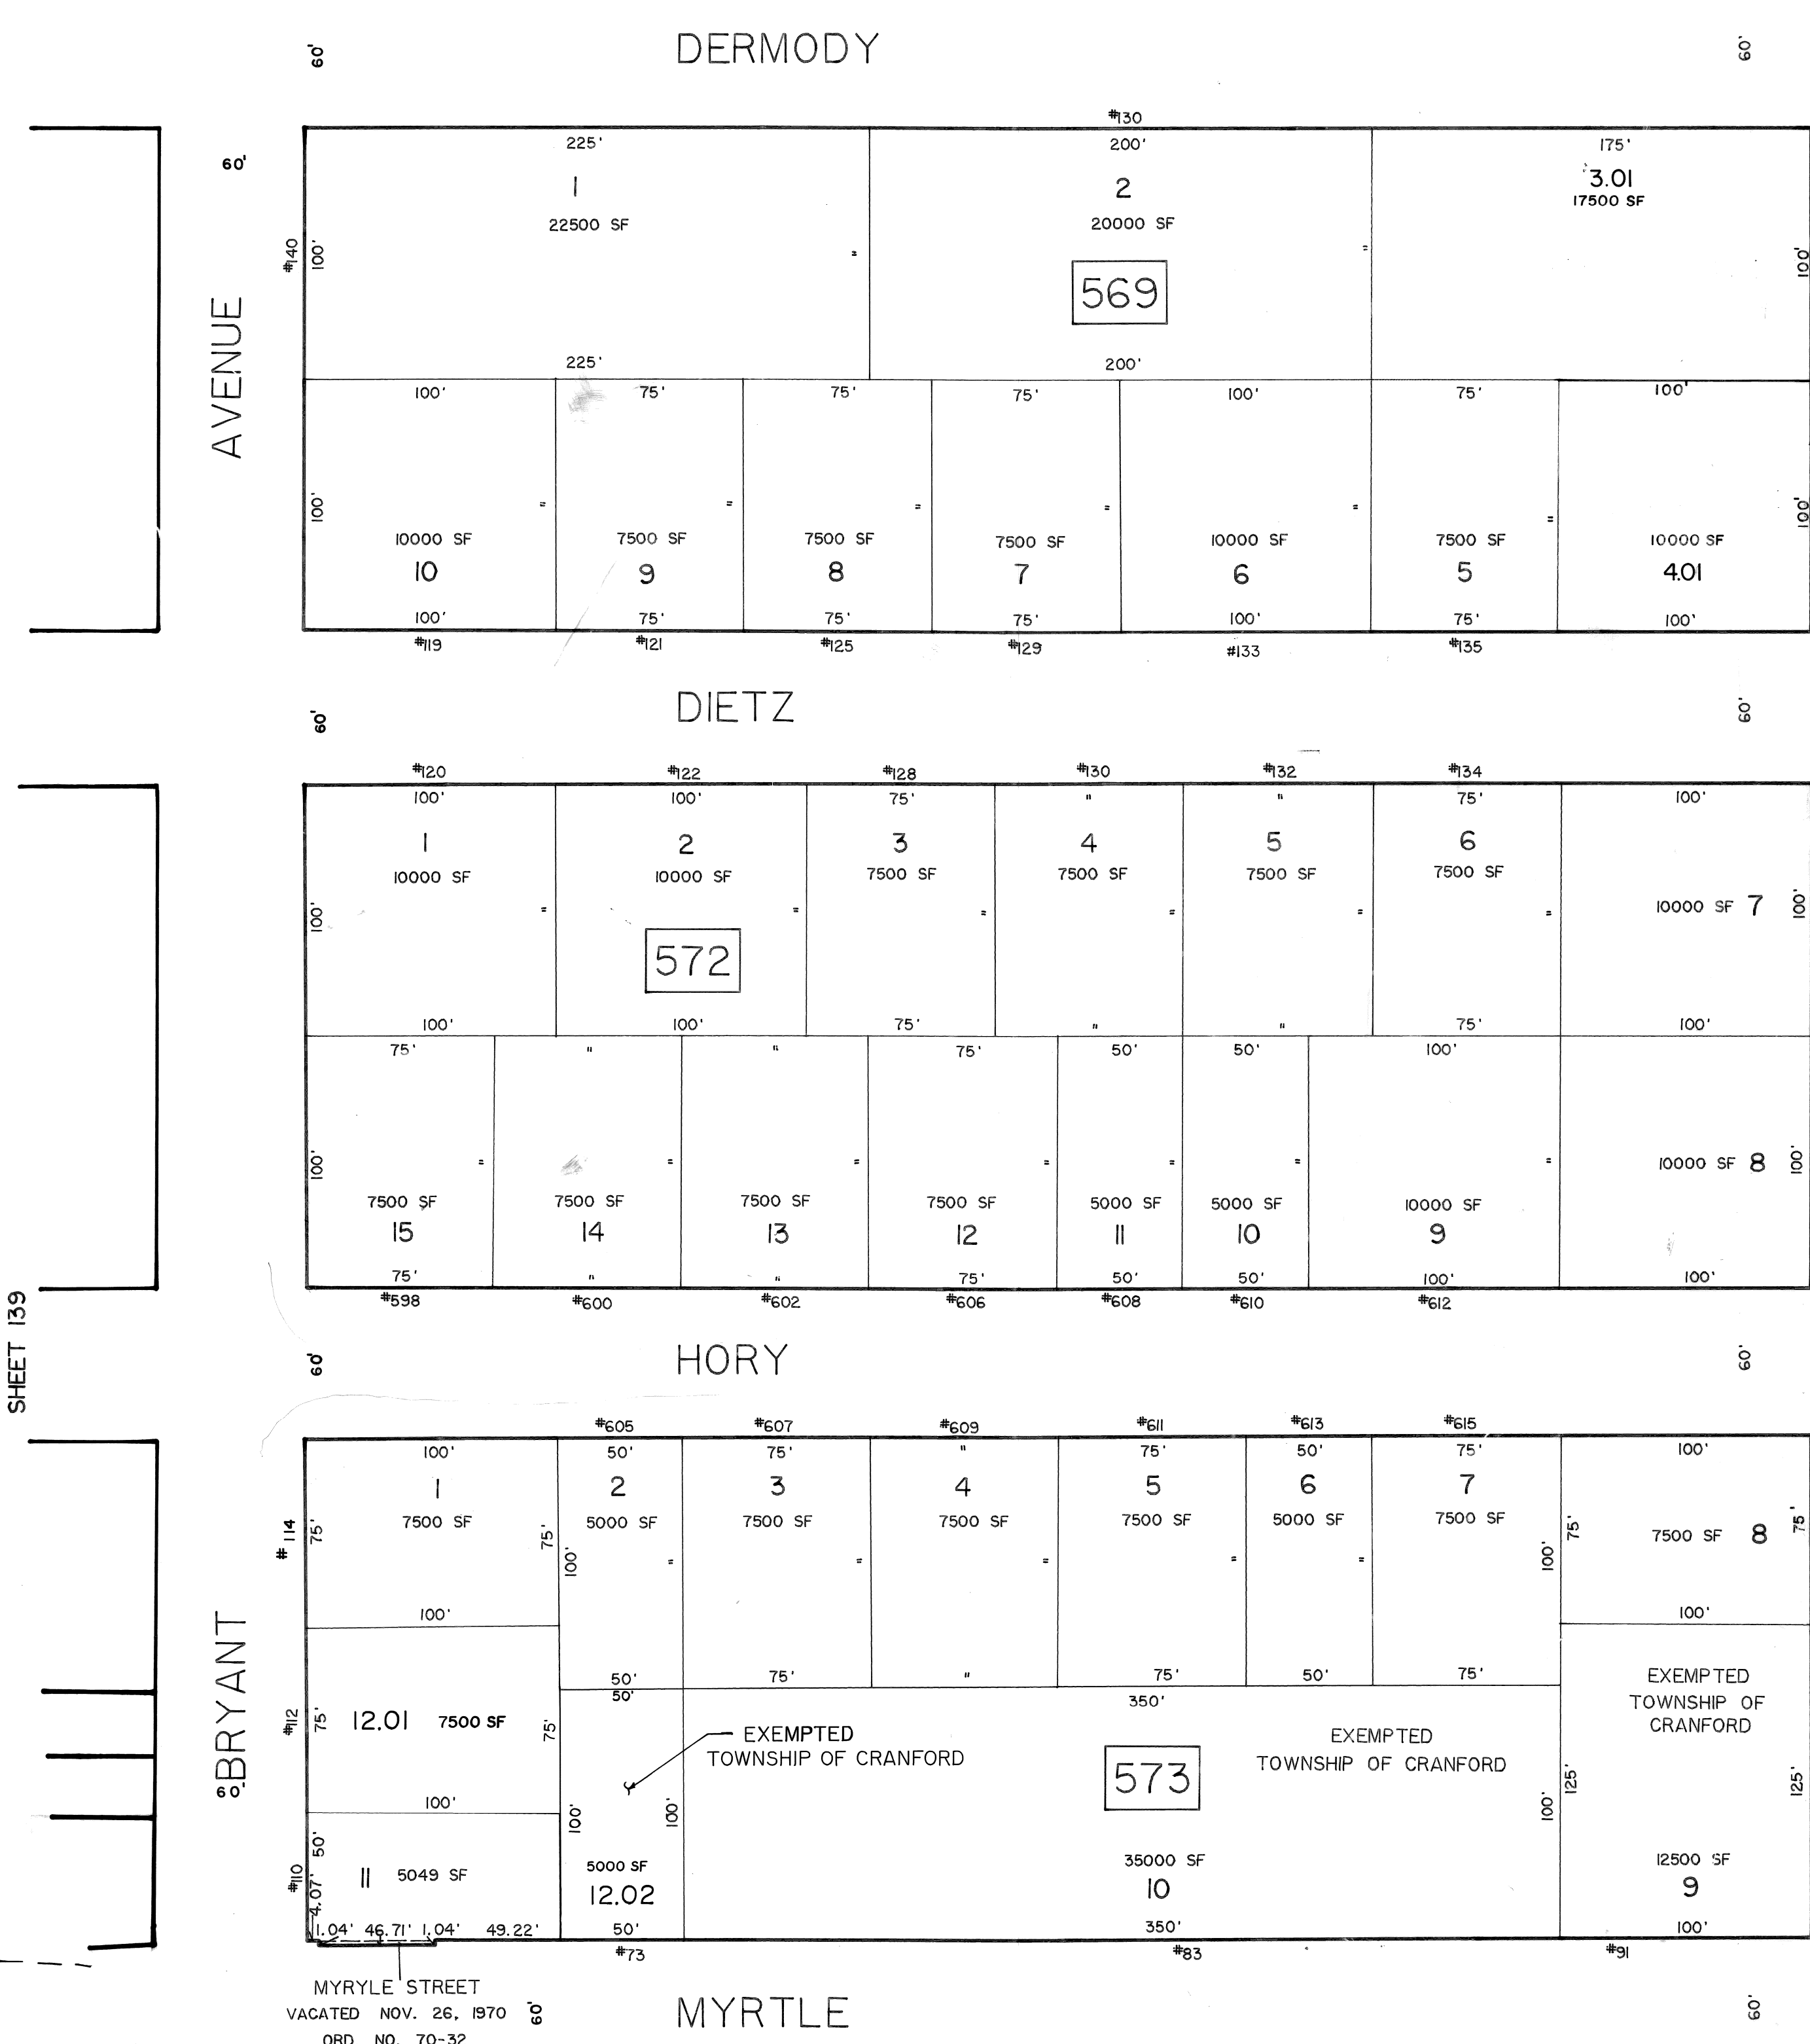

SHEET 155

STREET

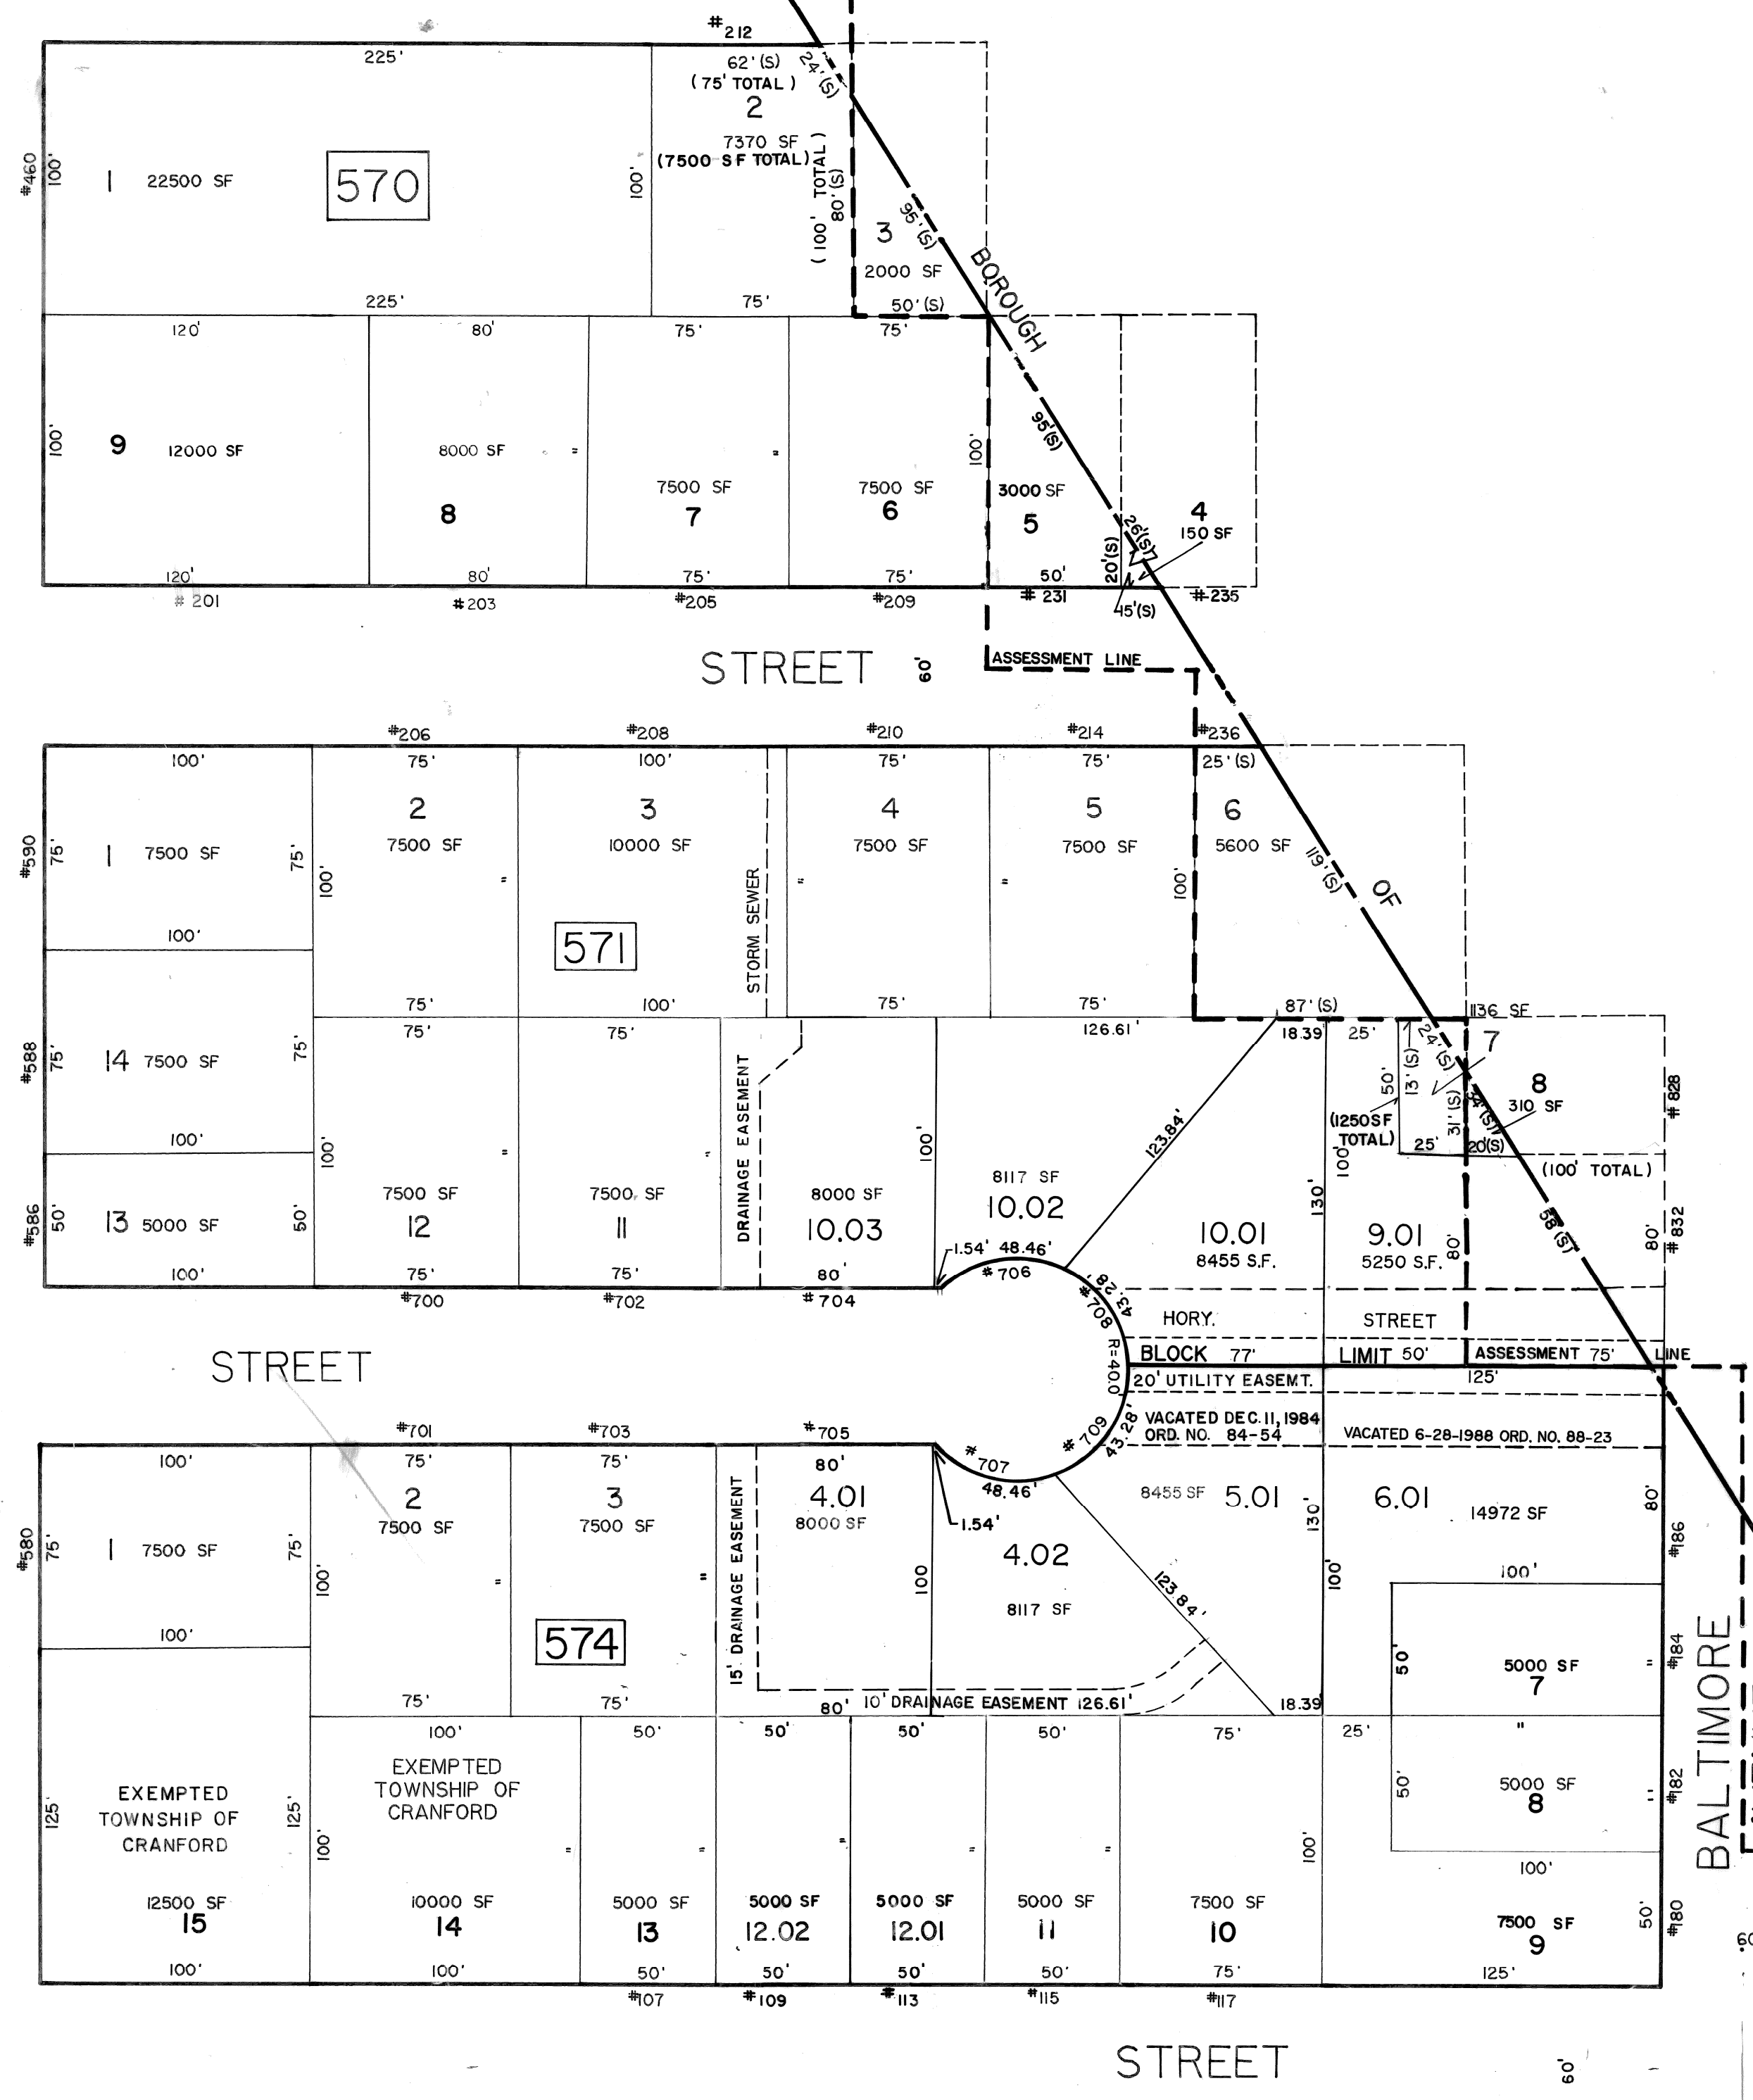

SHEET 157

GARDEN STATE PARKWAY

NEW JERSEY DEPARTMENT OF THE TREASURY
LOCAL PROPERTY AND PUBLIC UTILITY BRANCH
APPROVED AS A TAX MAP PURSUANT TO THE
PROVISIONS OF CHAPTER 175, LAWS OF 1913, ETC.
FOR THE DIRECTOR, DIVISION OF TAXATION
BY *J. H. DeVane* P.E. & L.S.
DATE JUL 31 1984

REVISIONS		9
1	2-1-1978	8
2	8-14-1981	7
3	12-28-1984	6
4	3-8-1984	5
TAX MAP		9
TOWNSHIP OF CRANFORD		8
UNION COUNTY, NEW JERSEY		7
SCALE 1"=50'		6
JUNE 1977		5
PREPARED BY:		4
AERO SERVICE		3
EDMUND P. DUPUY		2
N.J. LICENSED LAND SURVEYOR		1
812 CHURCHVILLE ROAD		
SOUTHAMPTON, PA. 18966		
GREGORY A. SGROI		
TOWNSHIP ENGINEER		