


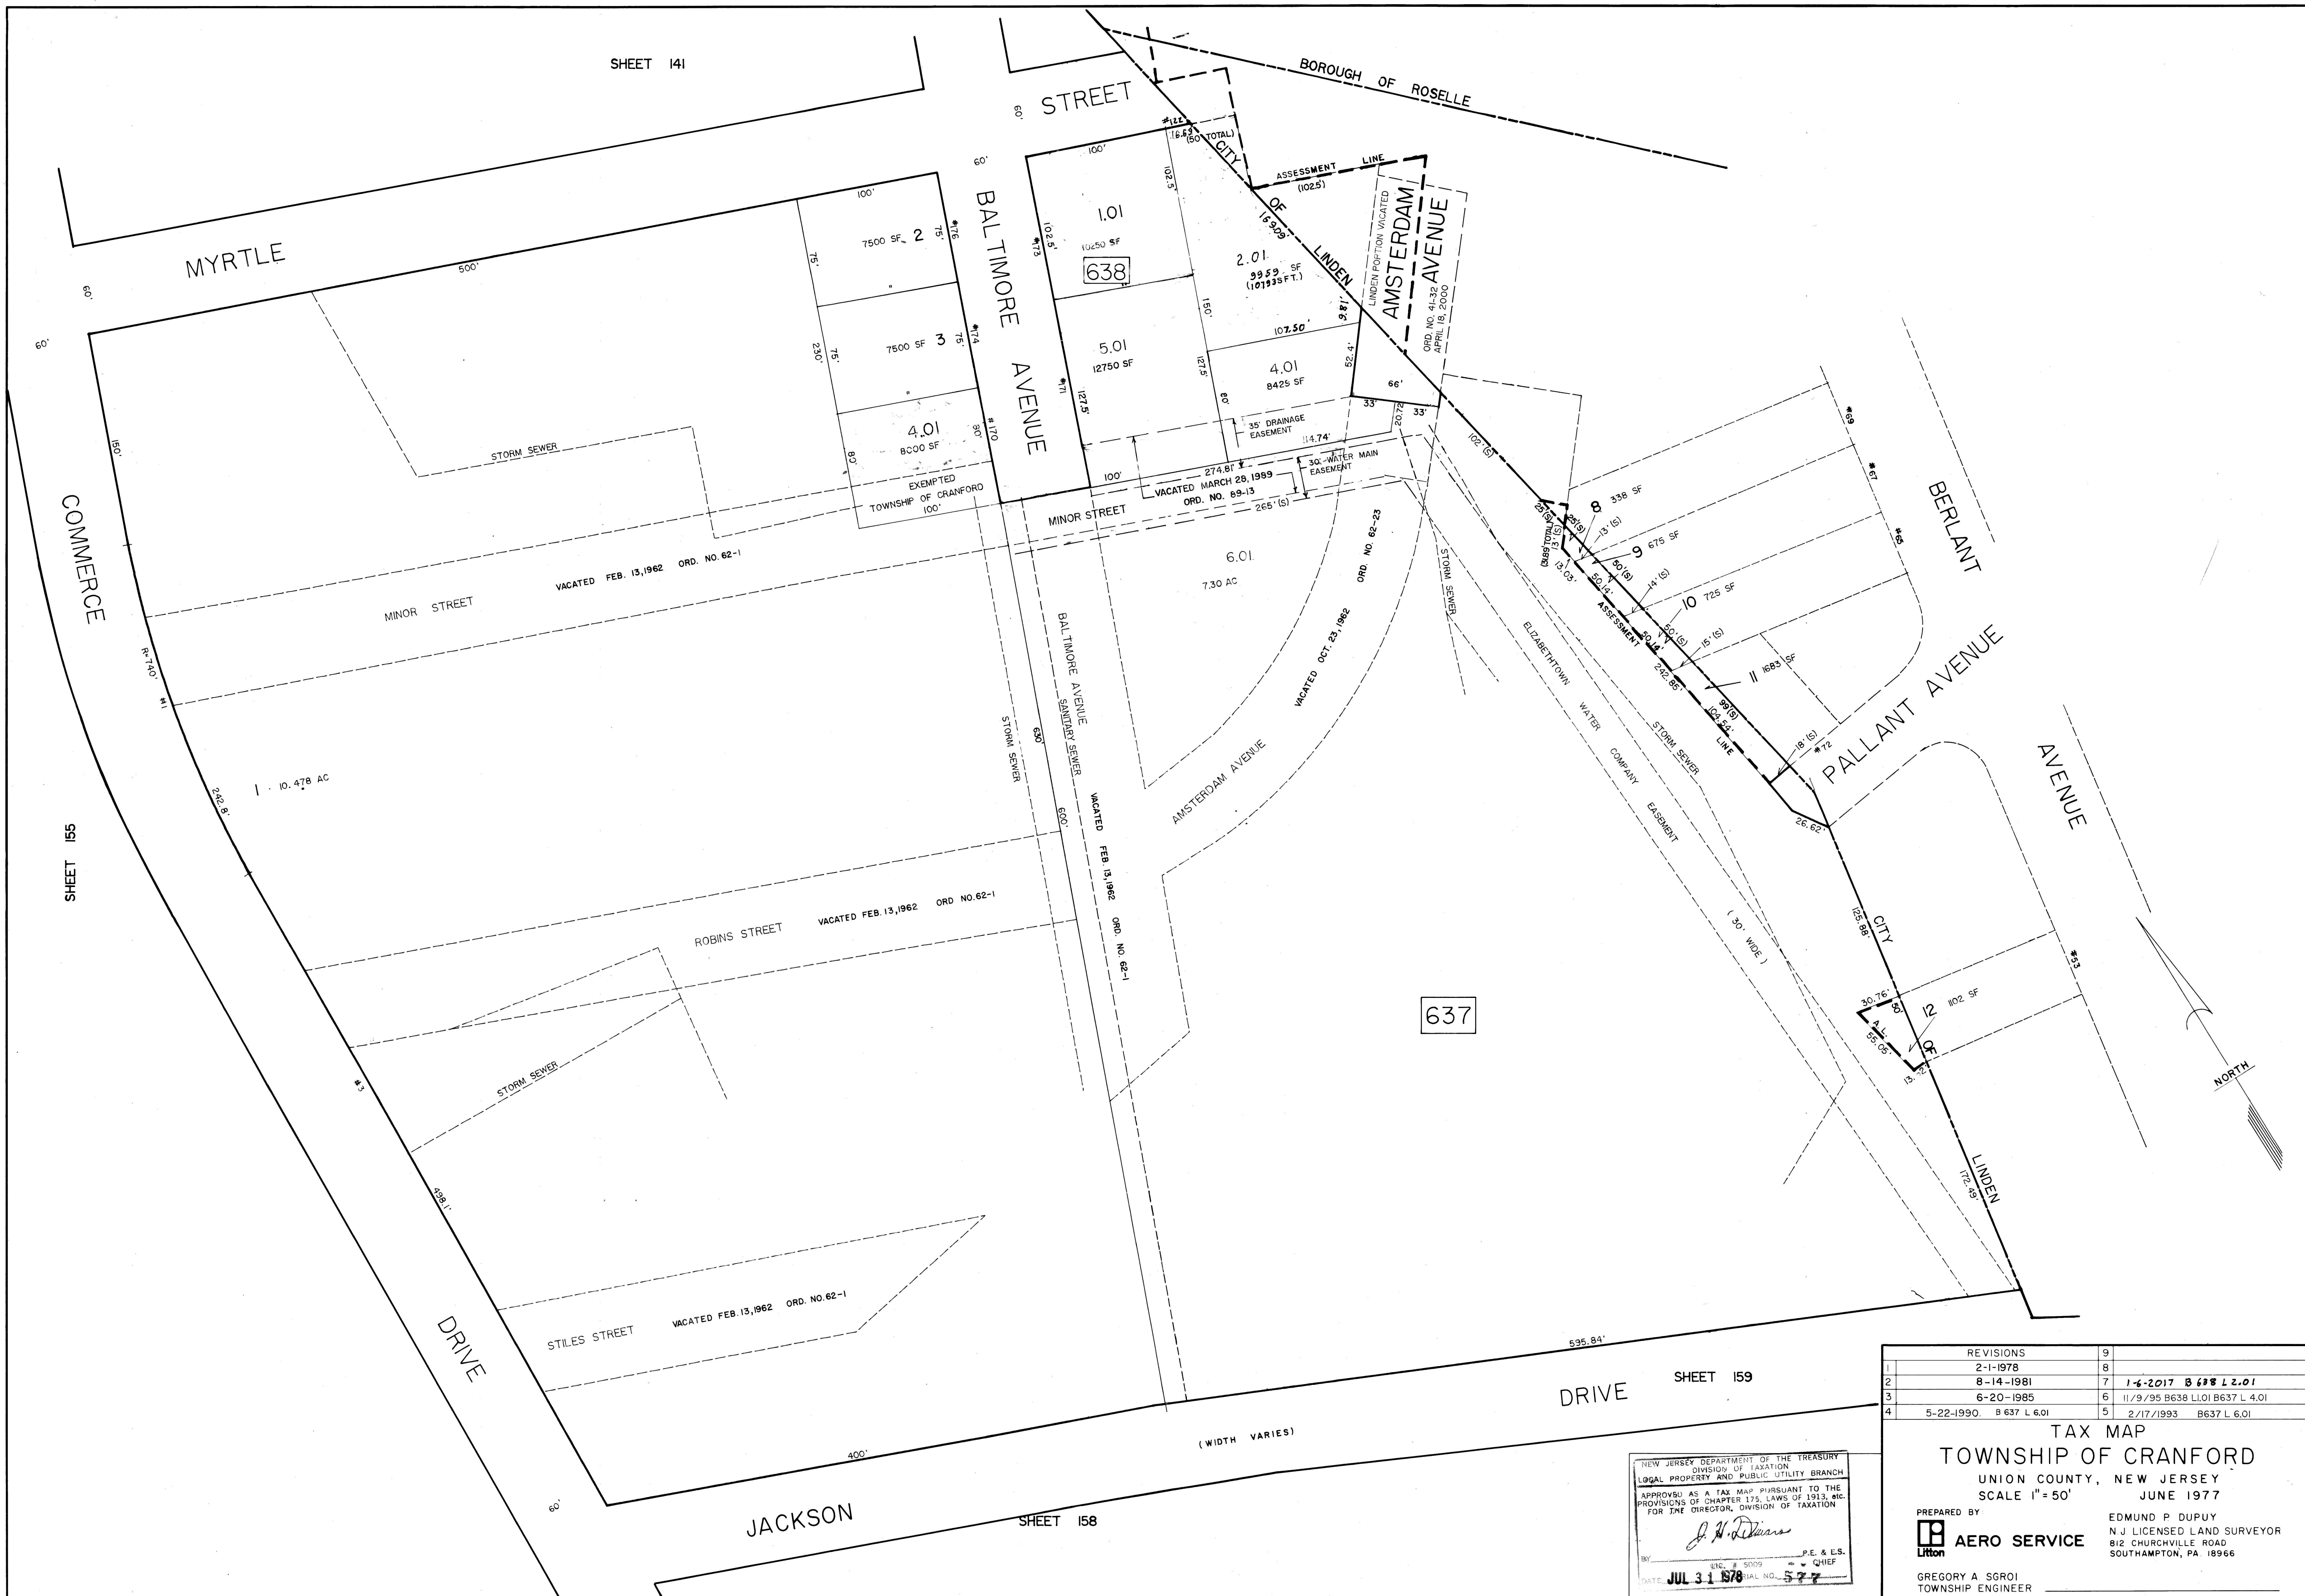

AS 6073

NEW JERSEY DEPARTMENT OF THE TREASURY
DIVISION OF TAXATION
LEGAL PROPERTY AND PUBLIC UTILITY BRANCH
APPROVED AS A TAX MAP PURSUANT TO THE
PROVISIONS OF CHAPTER 175, LAWS OF 1913, ETC.
FOR THE DIRECTOR, DIVISION OF TAXATION
J. H. [Signature]
BY: [Signature] P.E. & L.S. CHIEF
DATE: JUL 31 1978

REVISIONS		
1	2-1-1978	8
2	8-14-1981	7
3	6-20-1985	6
4	5-22-1990	5
		4

TAX MAP
TOWNSHIP OF CRANFORD
UNION COUNTY, NEW JERSEY
SCALE 1" = 50'
JUNE 1977

PREPARED BY:
AERO SERVICE
EDMUND P. DUPUY
N.J. LICENSED LAND SURVEYOR
812 CHURCHVILLE ROAD
SOUTHAMPTON, PA 18966

GREGORY A. SGROI
TOWNSHIP ENGINEER