


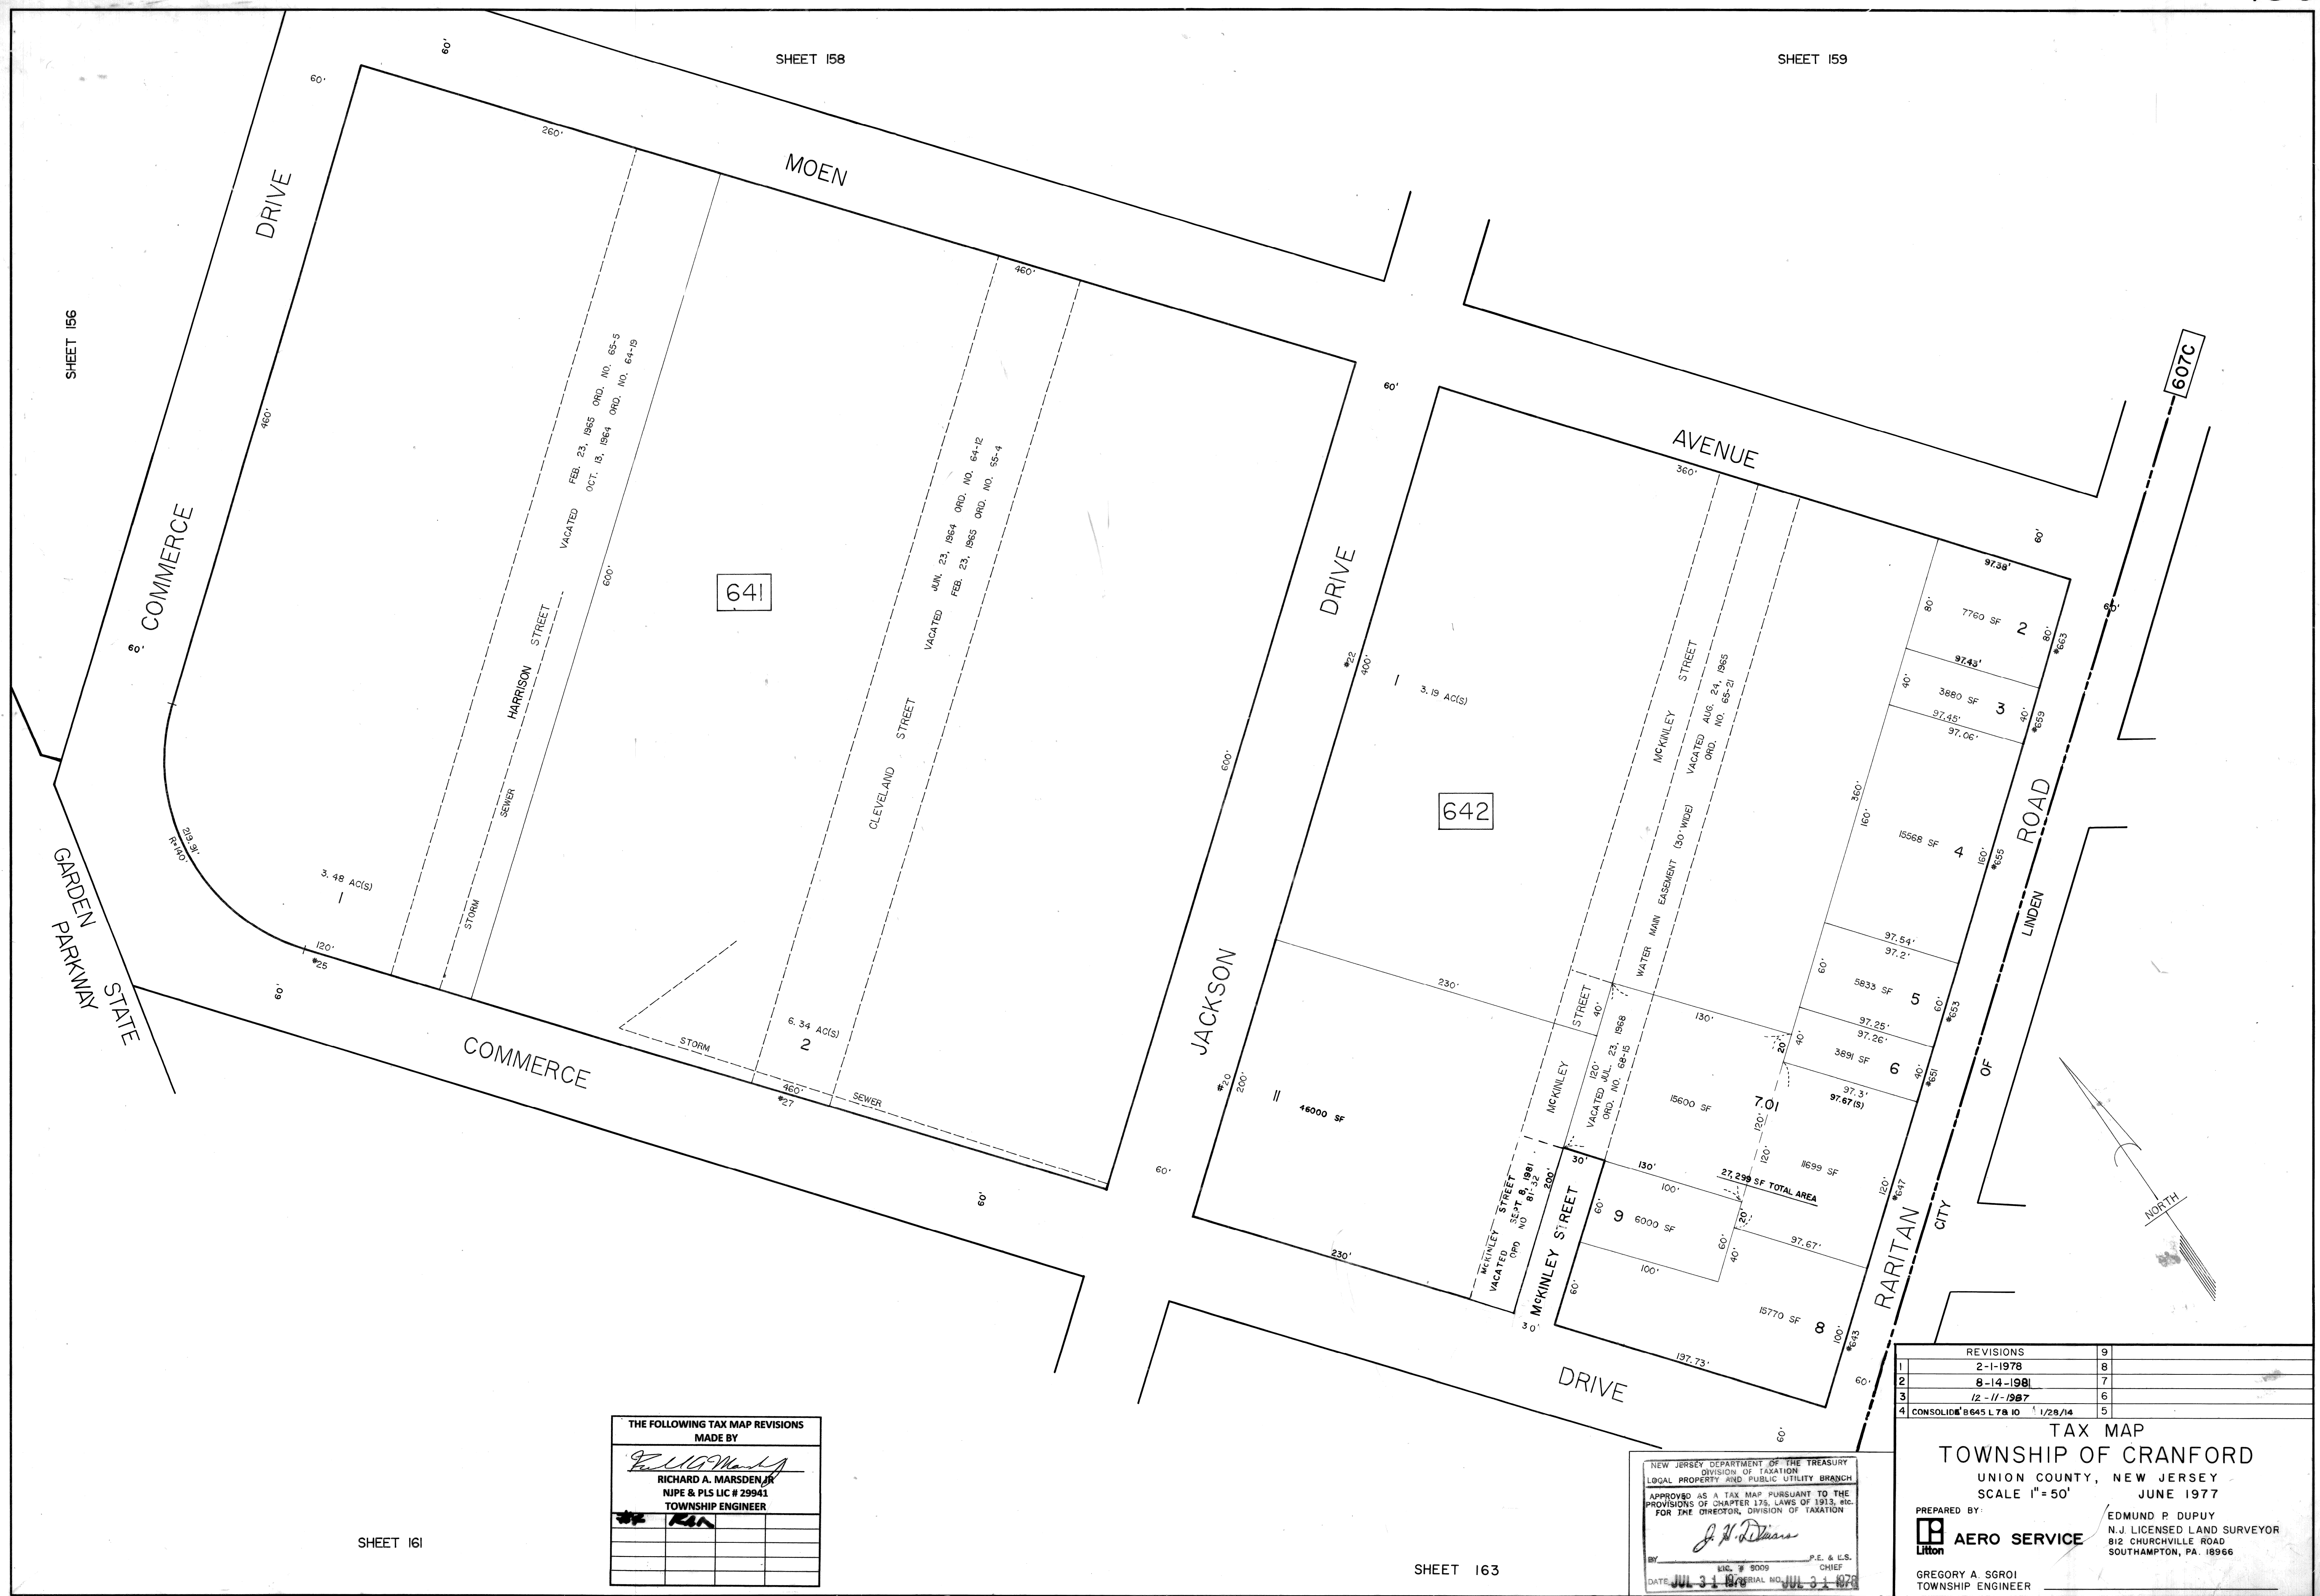

THE FOLLOWING TAX MAP REVISIONS MADE BY

|  |  |  |  |  |  |  |  |  |  |
|--|--|--|--|--|--|--|--|--|--|
|  |  |  |  |  |  |  |  |  |  |
|  |  |  |  |  |  |  |  |  |  |
NEW JERSEY DEPARTMENT OF THE TREASURY  
LEGAL PROPERTY AND PUBLIC UTILITY BRANCH  
APPROVED AS A TAX MAP PURSUANT TO THE  
PROVISIONS OF CHAPTER 175, LAWS OF 1913, ETC.  
FOR THE DIRECTOR, DIVISION OF TAXATION  
JUL 31 1977

TAX MAP  
TOWNSHIP OF CRANFORD  
UNION COUNTY, NEW JERSEY  
SCALE 1"=50' JUNE 1977

PREPARED BY:  
AERO SERVICE  
GREGORY A. SGROI  
TOWNSHIP ENGINEER

EDMUND P. DUPUY  
N.J. LICENSED LAND SURVEYOR  
812 CHURCHVILLE ROAD  
SOUTHAMPTON, PA. 18966

| REVISIONS |                                |
|-----------|--------------------------------|
| 1         | 2-1-1978                       |
| 2         | 8-14-1981                      |
| 3         | 12-11-1987                     |
| 4         | CONSOLIDATE B645 L7&10 1/28/14 |