


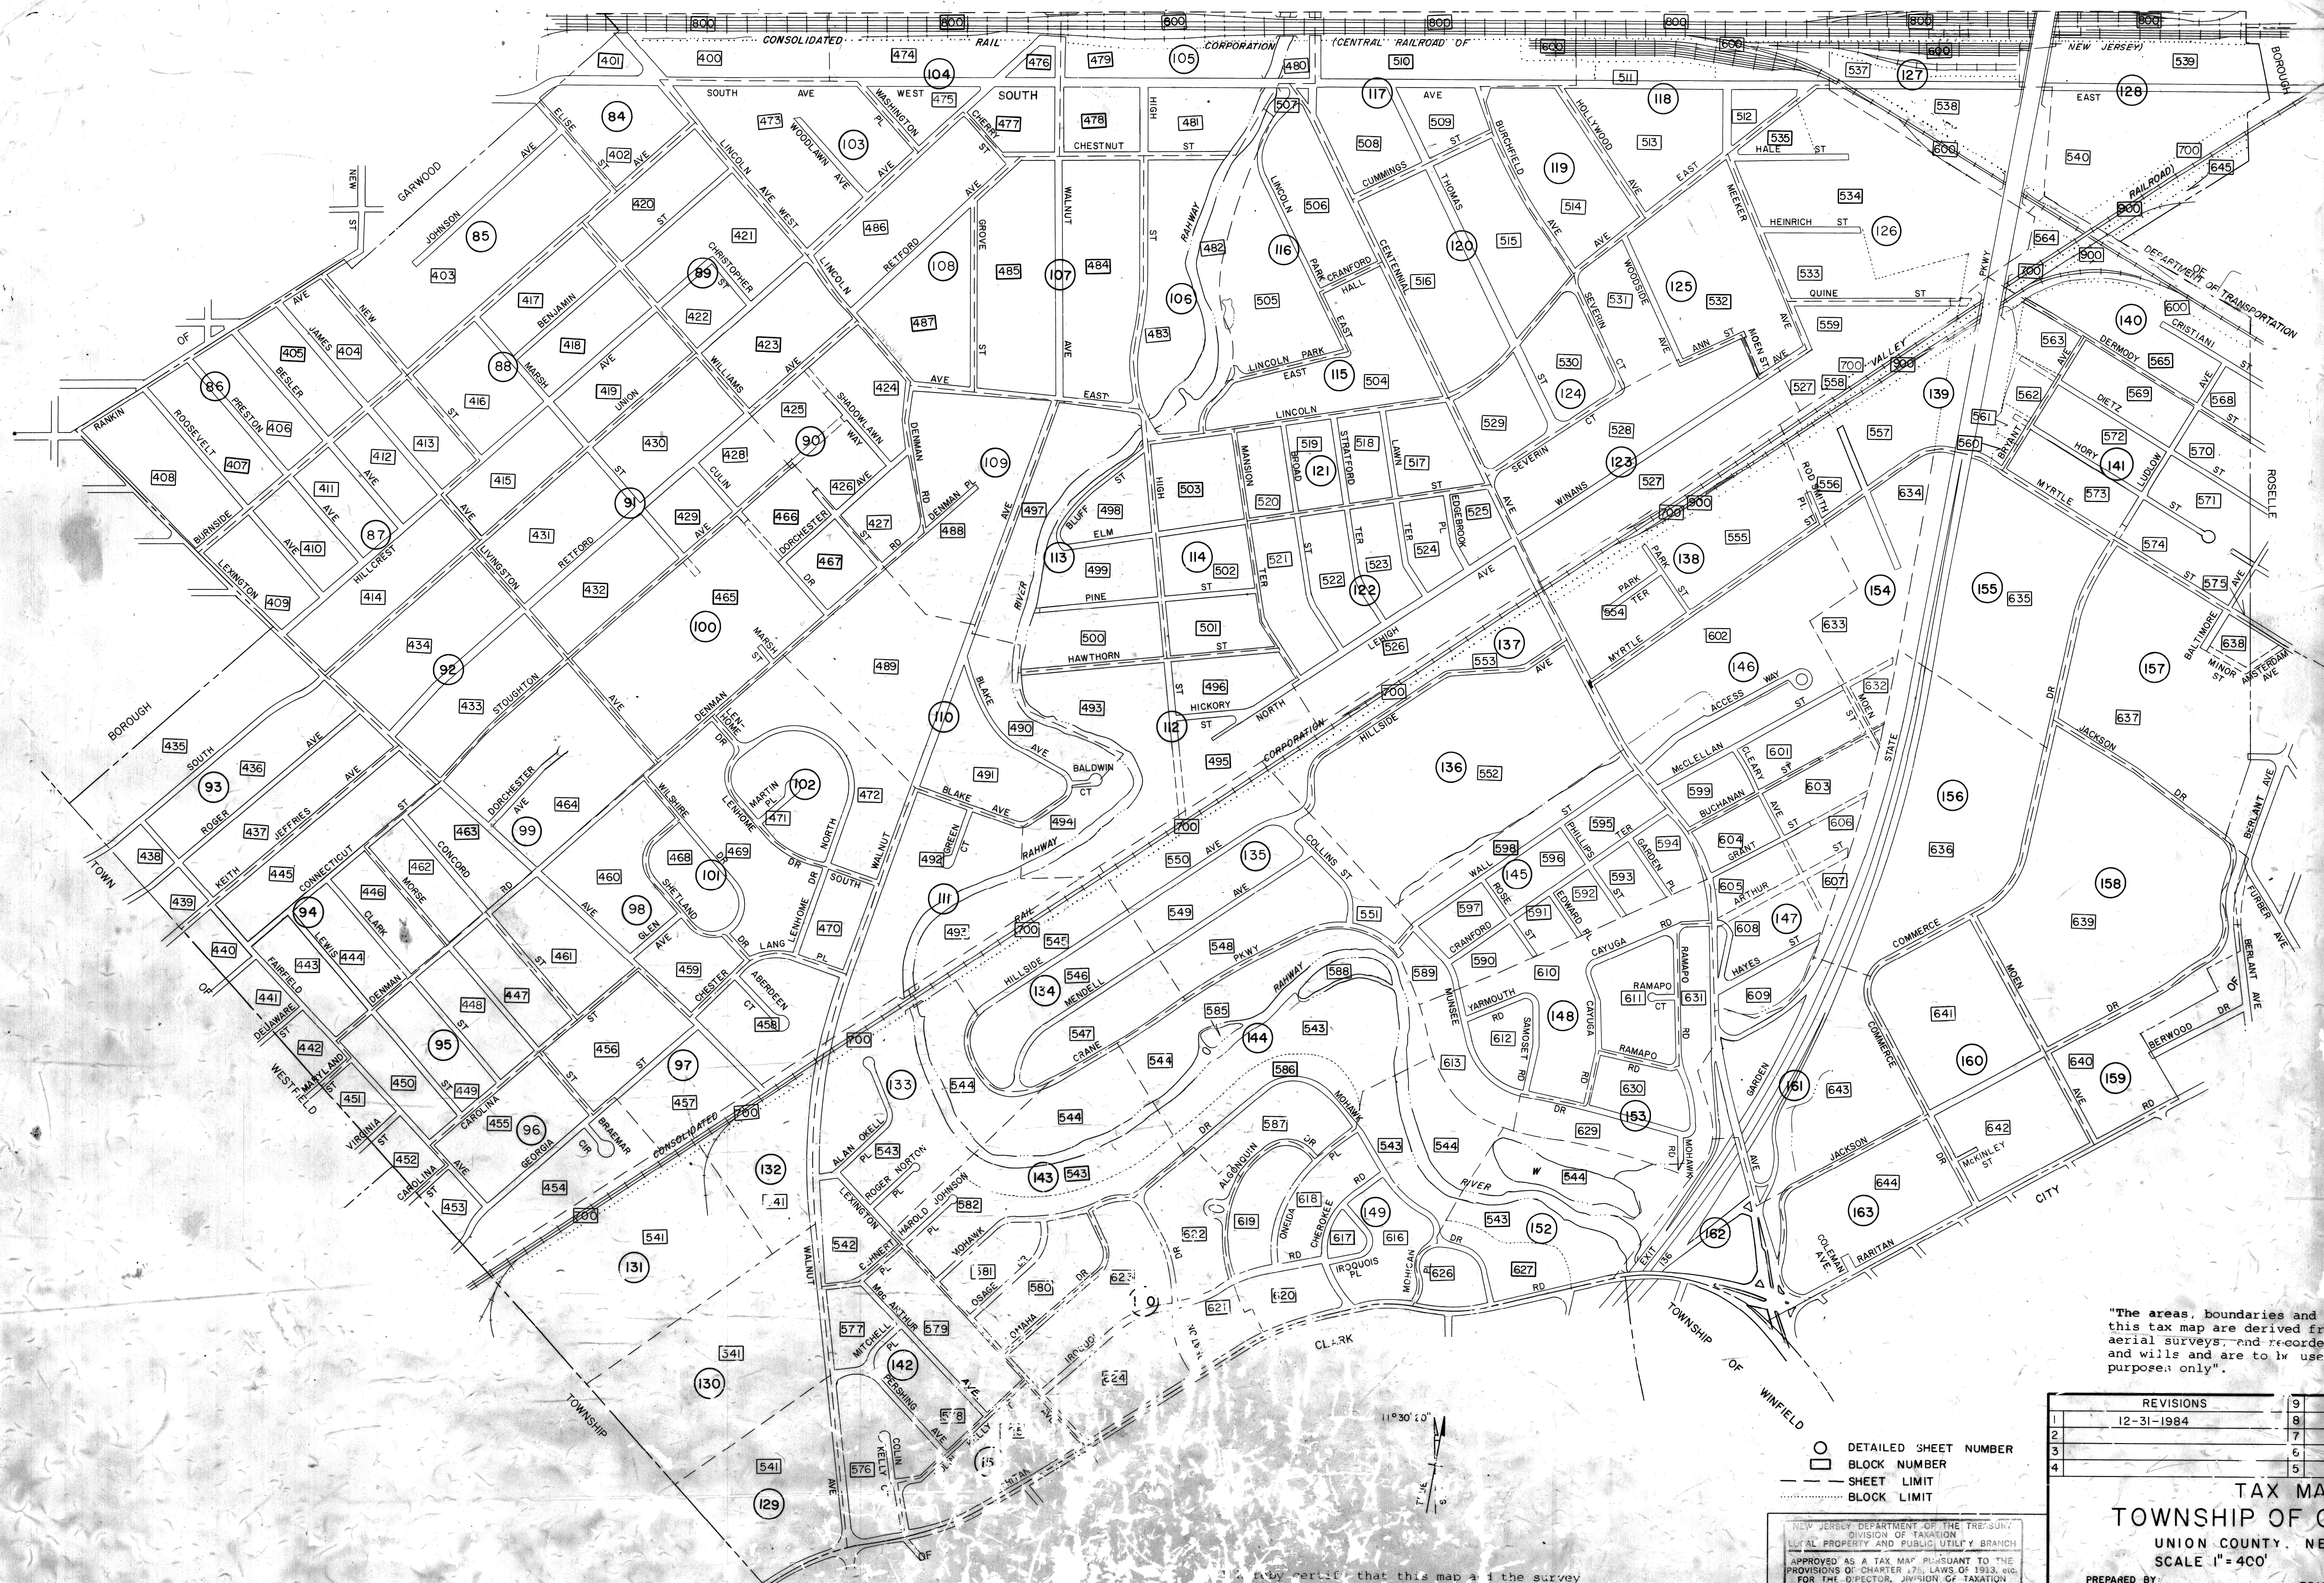

"The areas, boundaries and dimensions shown on this tax map are derived from ground survey, aerial surveys, and recorder plans, maps, deeds, and wills and are to be used for assessment purposes only."

- DETAILED SHEET NUMBER
- BLOCK NUMBER
- SHEET LIMIT
- BLOCK LIMIT

NEW JERSEY DEPARTMENT OF THE TREASURY
DIVISION OF TAXATION
APPROVED AS A TAX MAP PURSUANT TO THE PROVISIONS OF CHARTER 171, LAWS OF 1913, AND FOR THE DIRECTOR, DIVISION OF TAXATION
J. H. [Signature]
JUL 31 1978 578 CHIEF

REVISIONS	
1	12-31-1984
2	
3	
4	

TAX MAP
TOWNSHIP OF CRANFORD
UNION COUNTY, NEW JERSEY
SCALE 1"=400' JUNE 1977

PREPARED BY
AERO SERVICE
EDMUND P. DUPUY
N.J. LICENSED LAND SURVEYOR
312 CHURCHVILLE ROAD
SOUTHAMPTON, PA 18966

GREGORY A. SGROI
TOWNSHIP ENGINEER TO SHOW CONDITIONS AS OF FEBRUARY 1, 1976